

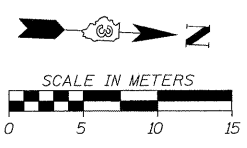


F.A.P. RTE.	SECTION	COUNTY	TOTAL SHEETS	SHEET NO.
326	(5CS,13C,108,109)R	KENDALL	931	454
STA.	TO STA.			
FED. ROAD DIST. NO.	ILLINOIS FED. AID PROJECT			

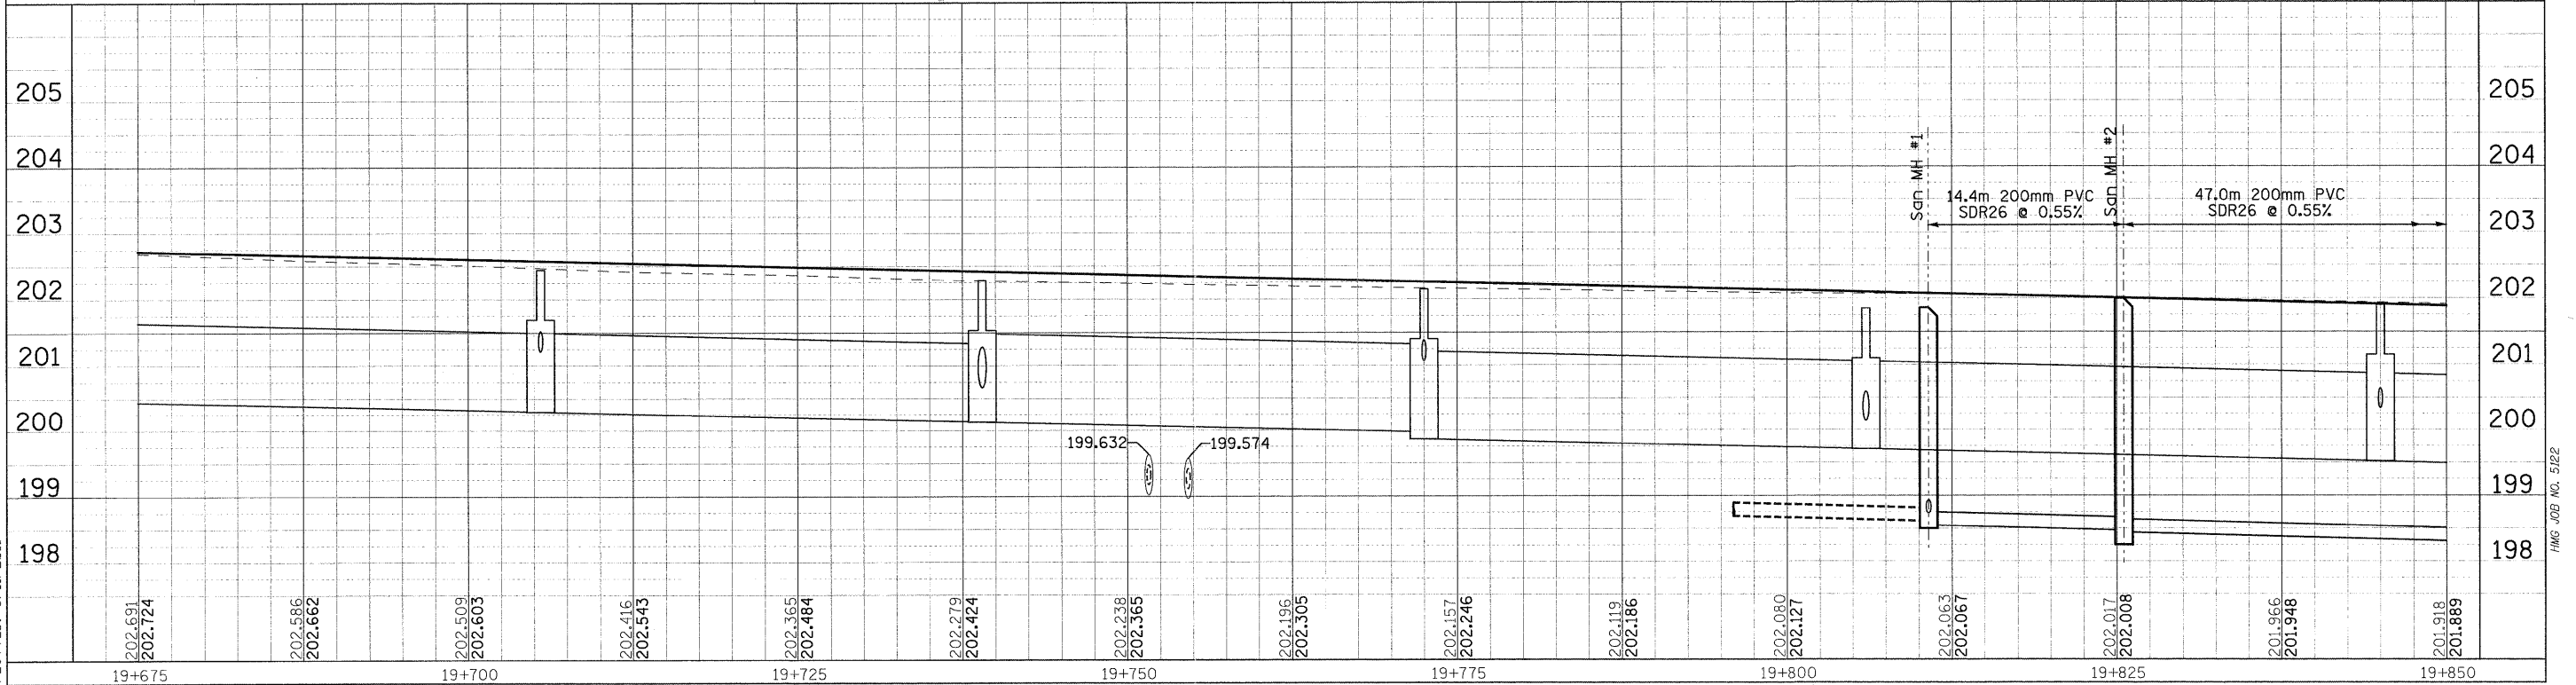

All work required to complete casing extensions shall be included in the cost of the casing

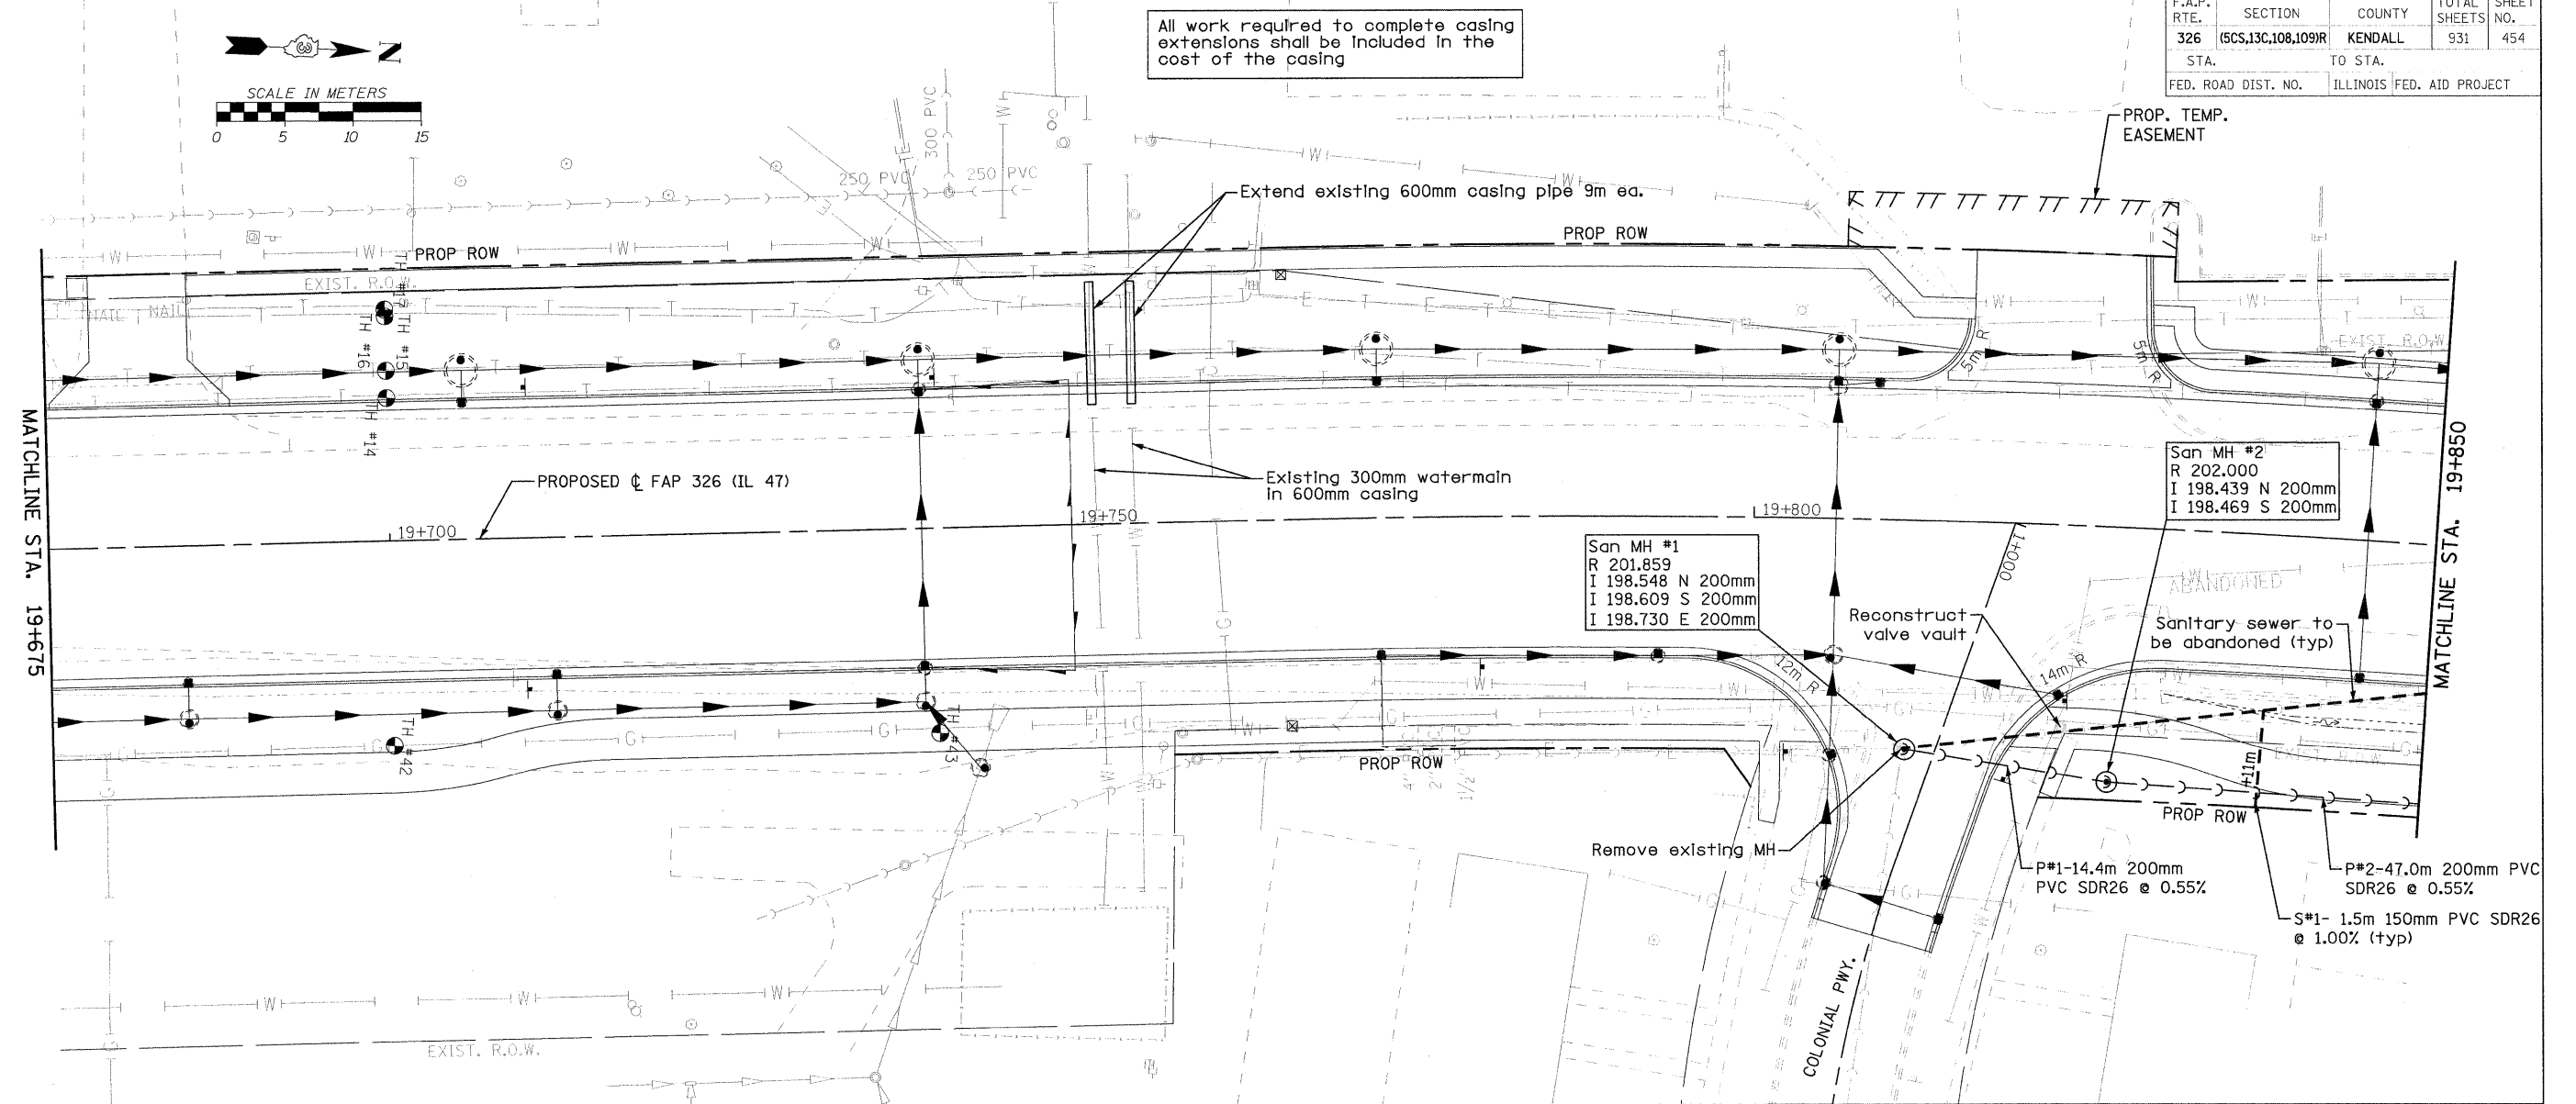

FILE: 454W&Spp_11.dgn
PLOTTED: 8/17/2011

Sheet: 11
Angle: 92.644
Chirn: P.L.L.d

HMC JOB NO. 5122