
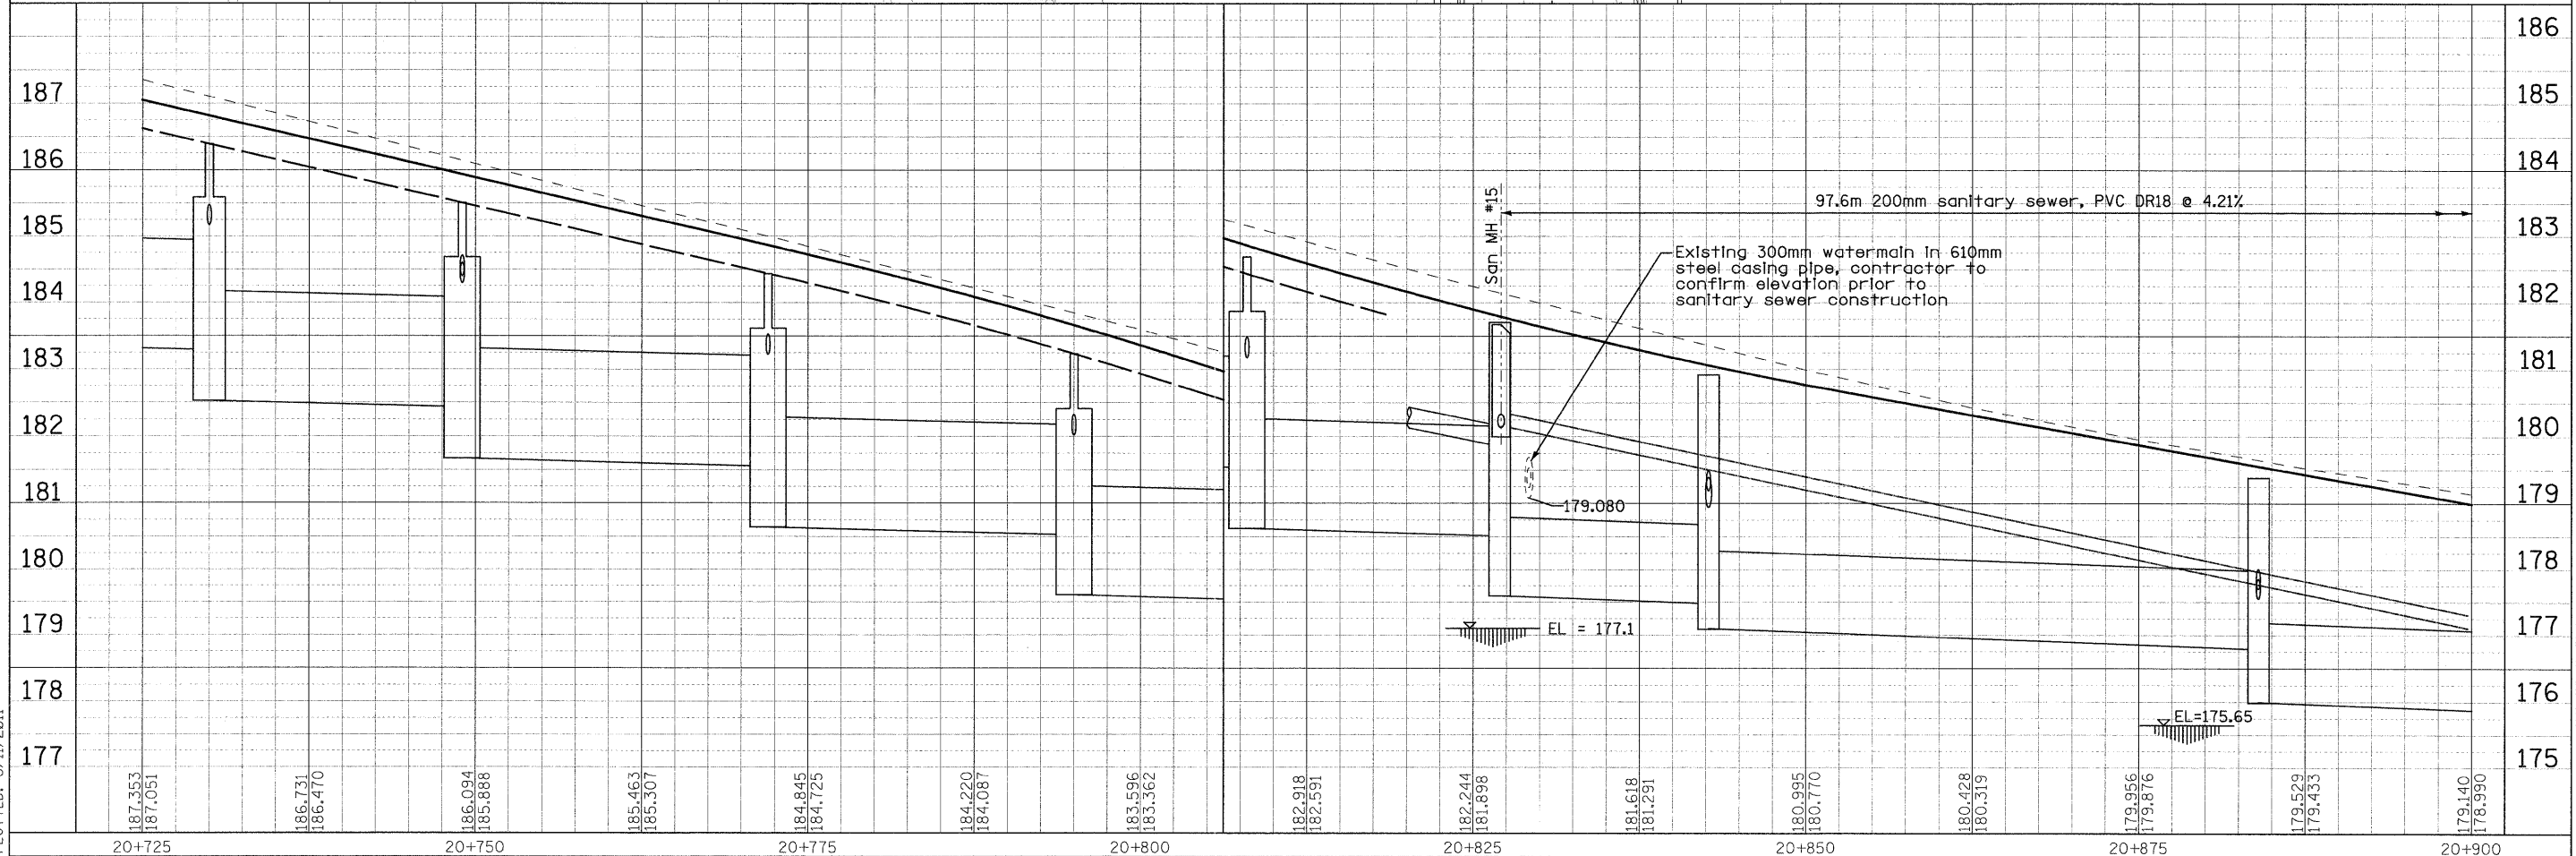


F.A.P. RTE.	SECTION	COUNTY	TOTAL SHEETS	SHEET NO.
326	(5CS,13C,108,109)R	KENDALL	931	460
STA.		TO STA.		
FED. ROAD DIST. NO.		ILLINOIS FED. AID PROJECT		

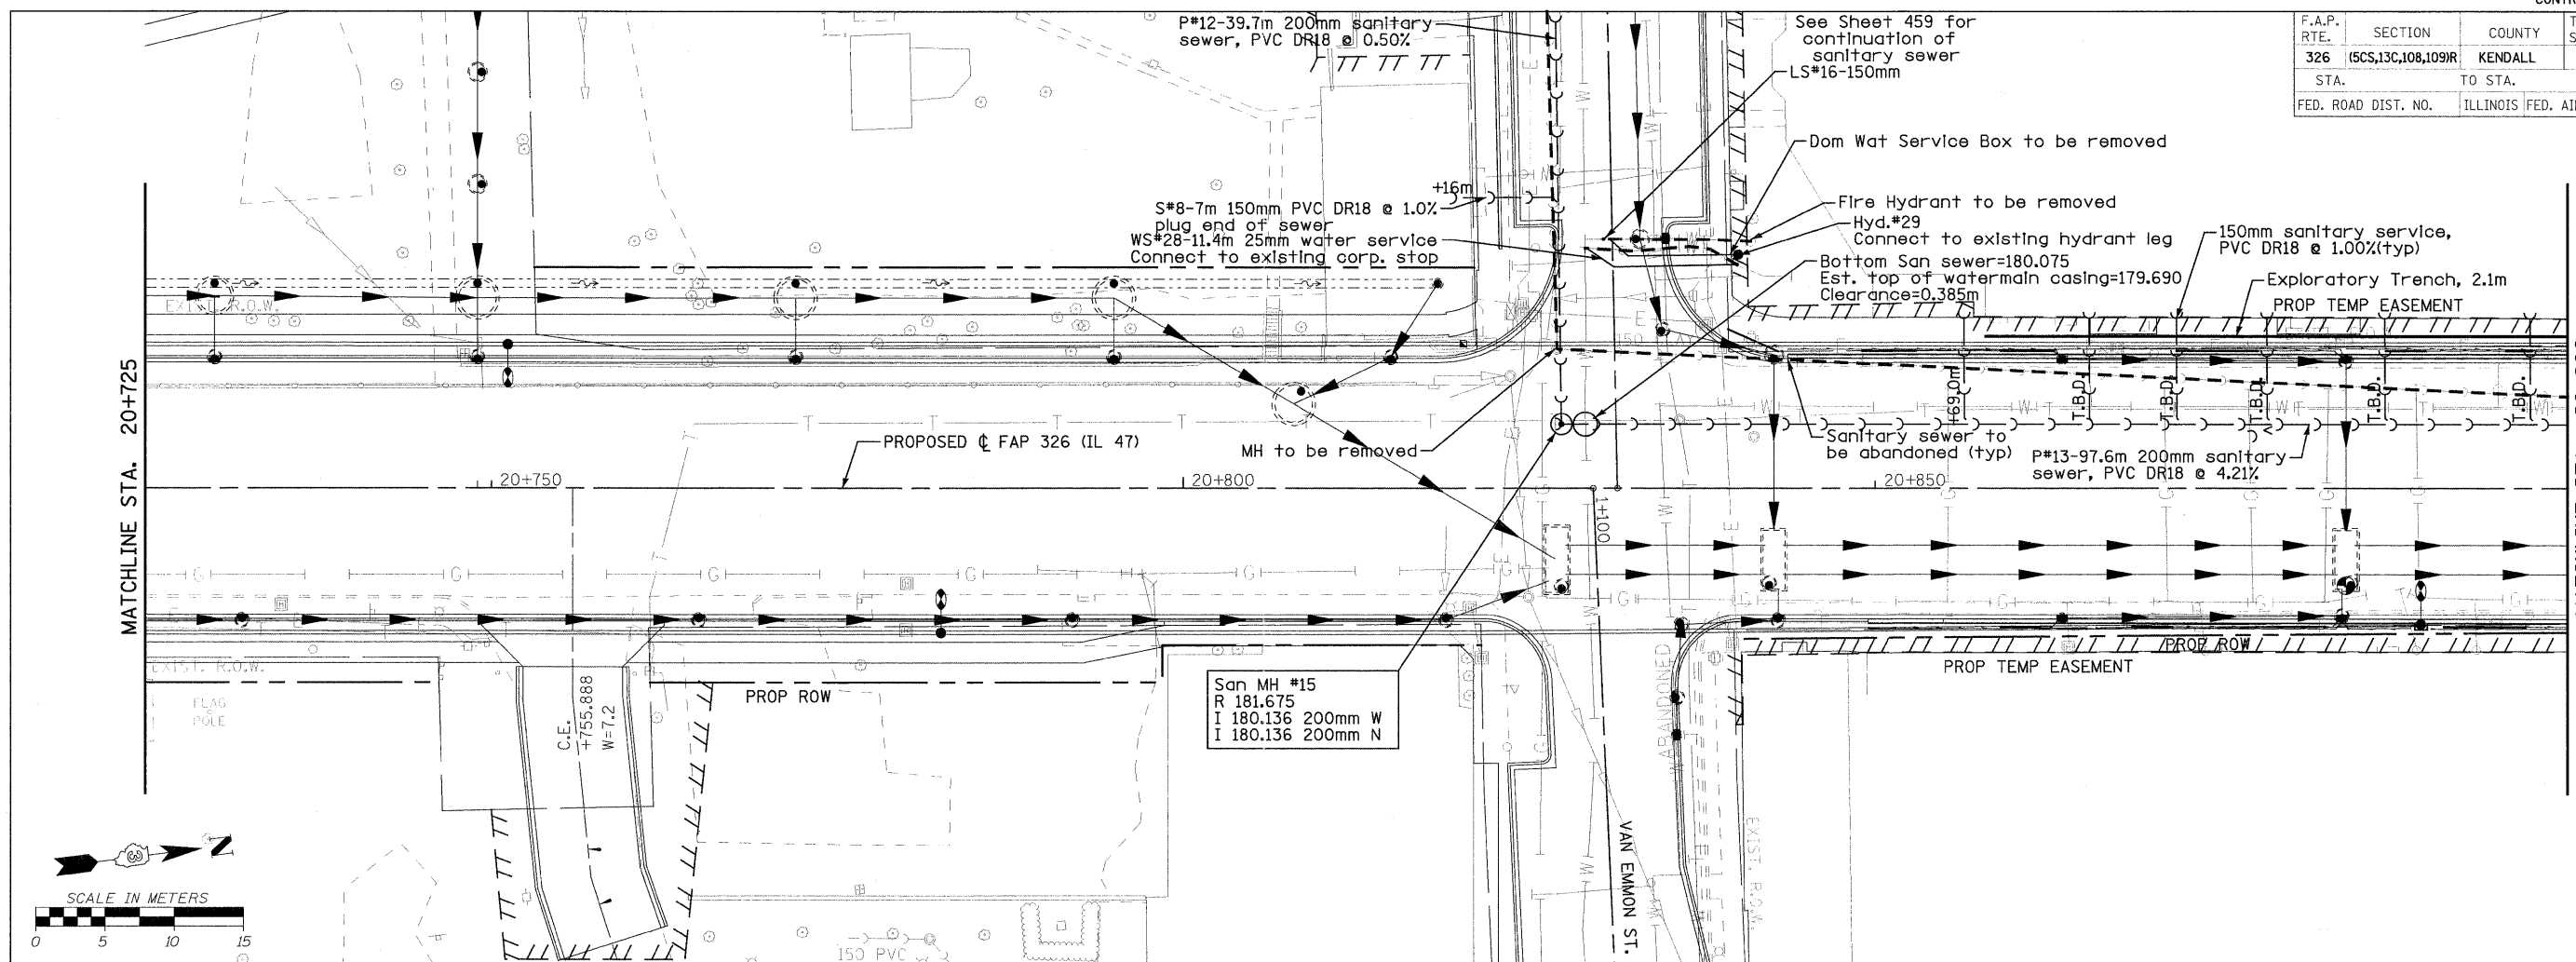

FILE: 460W&Spp-17.dgn
 PLOTTED: 8/11/2011

Sheet 1 of 17
 Project: 02-1126
 Client: FAP 47

HMG JOB NO. 5122