
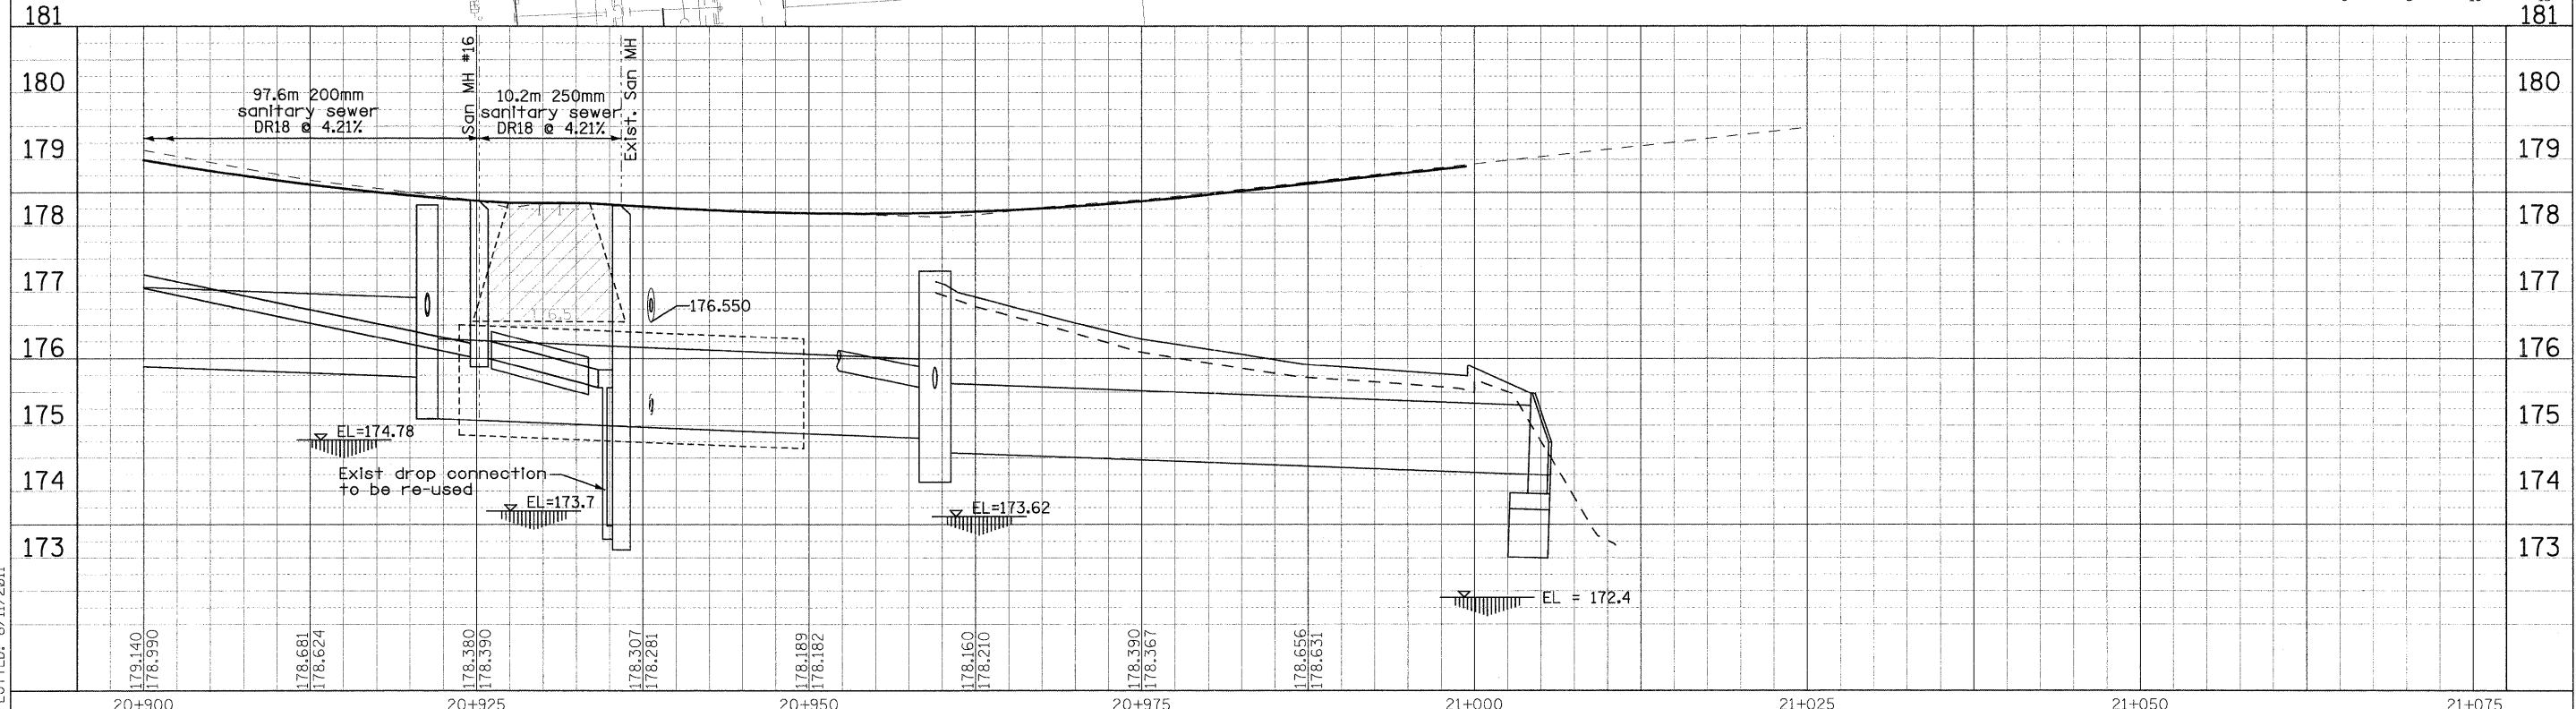
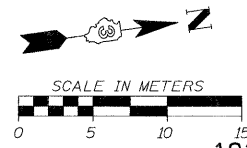


F.A.P. RTE.	SECTION	COUNTY	TOTAL SHEETS	SHEET NO.
326	(6CS,13C,108,109)R	KENDALL	931	461
STA.		TO STA.		
FED. ROAD DIST. NO.		ILLINOIS FED. AID PROJECT		

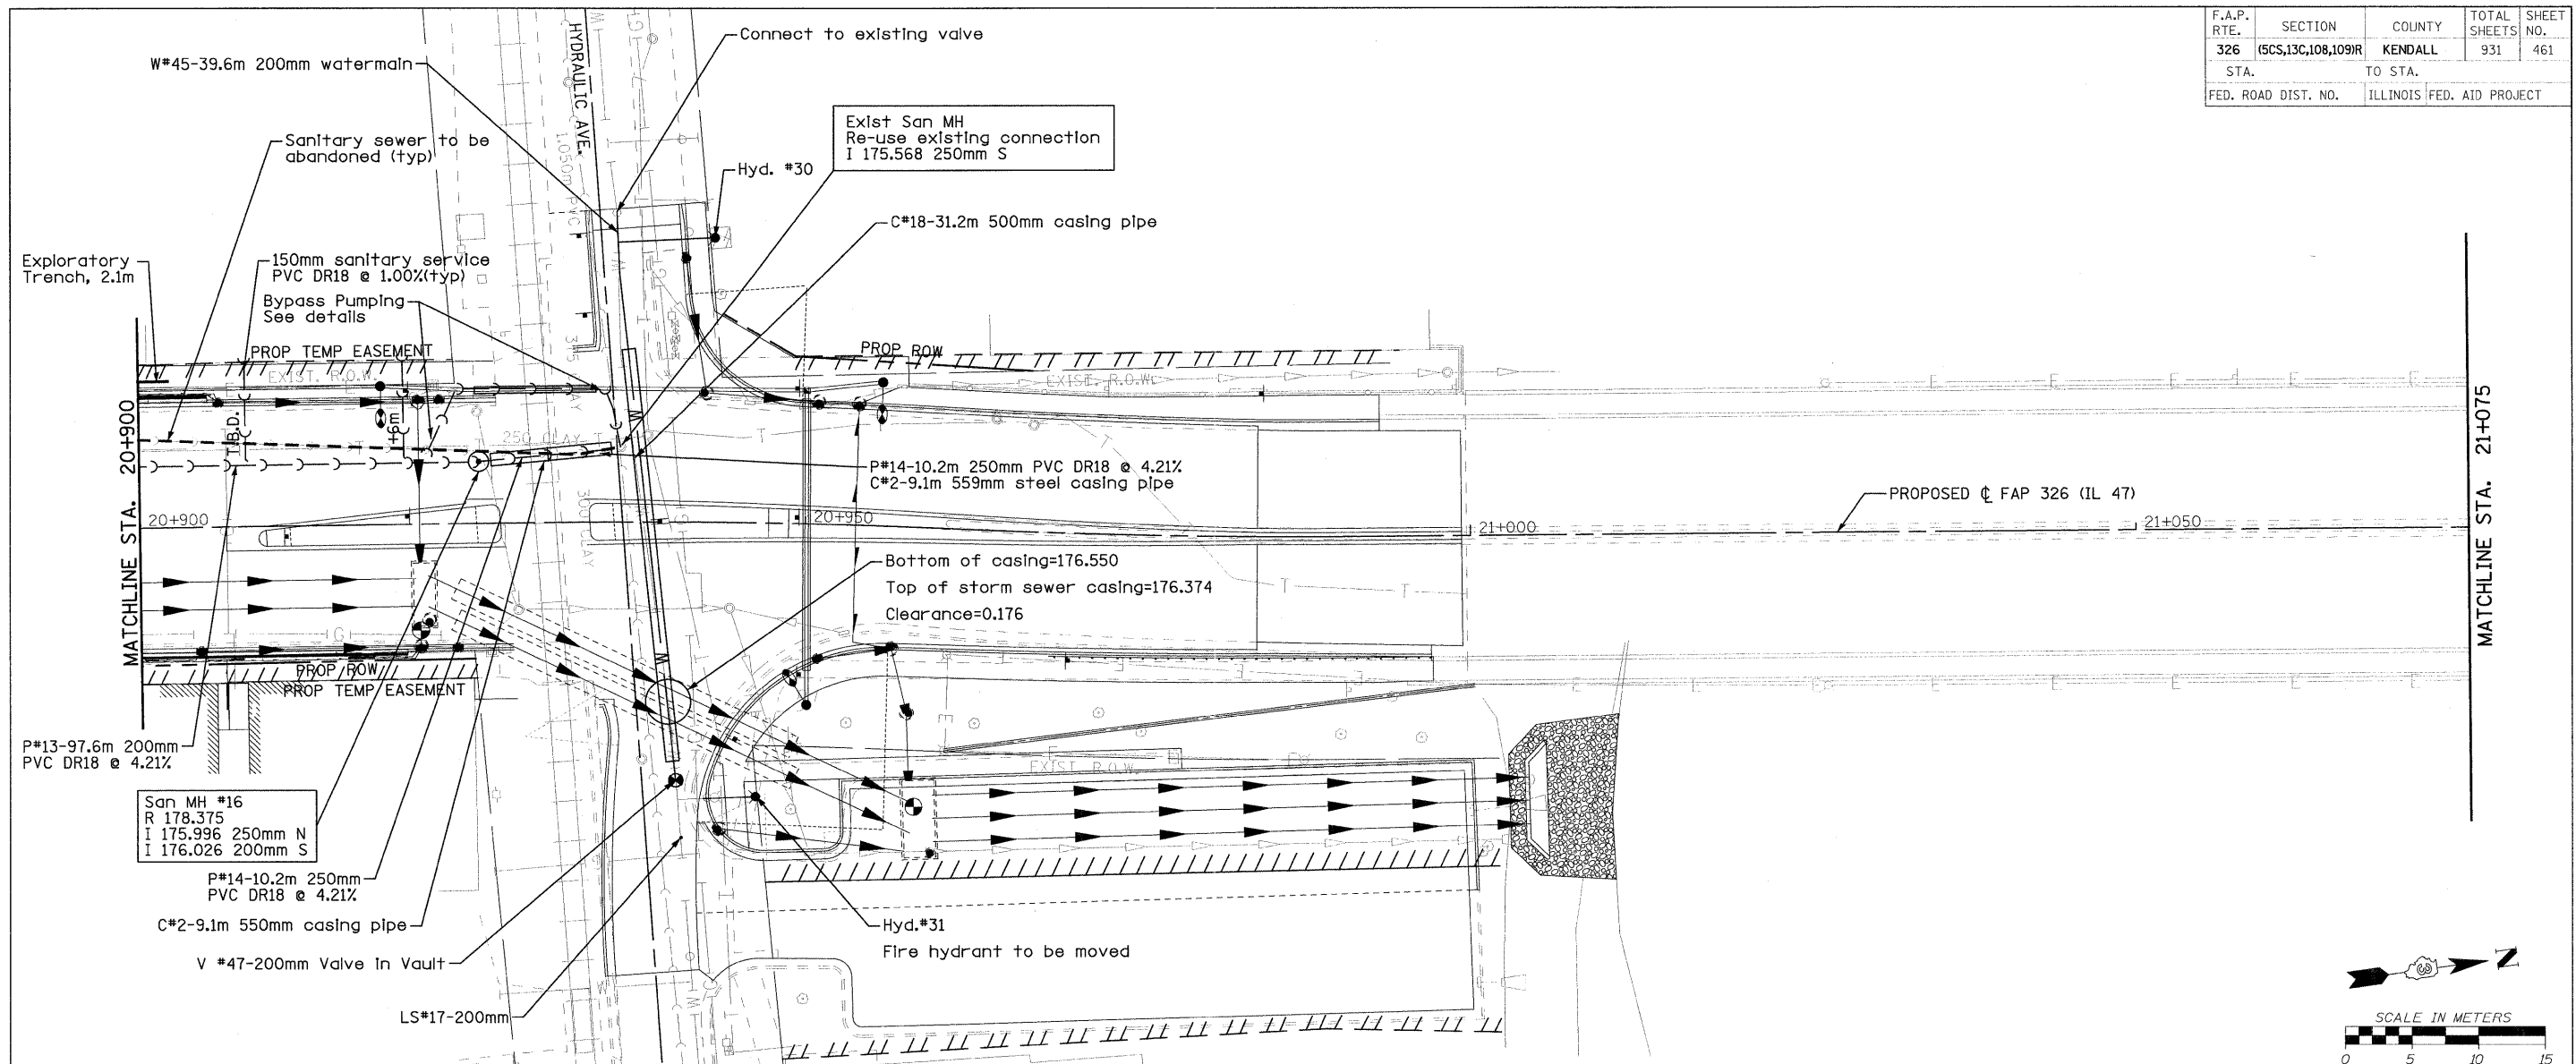

FILE: 461M&Spp.18.dgn
 PLOTTED: 8/11/2011

Sheet: 16
 Author: P.L.36/4
 Designer: P.L.36/4

HMG JOB NO. 5122