
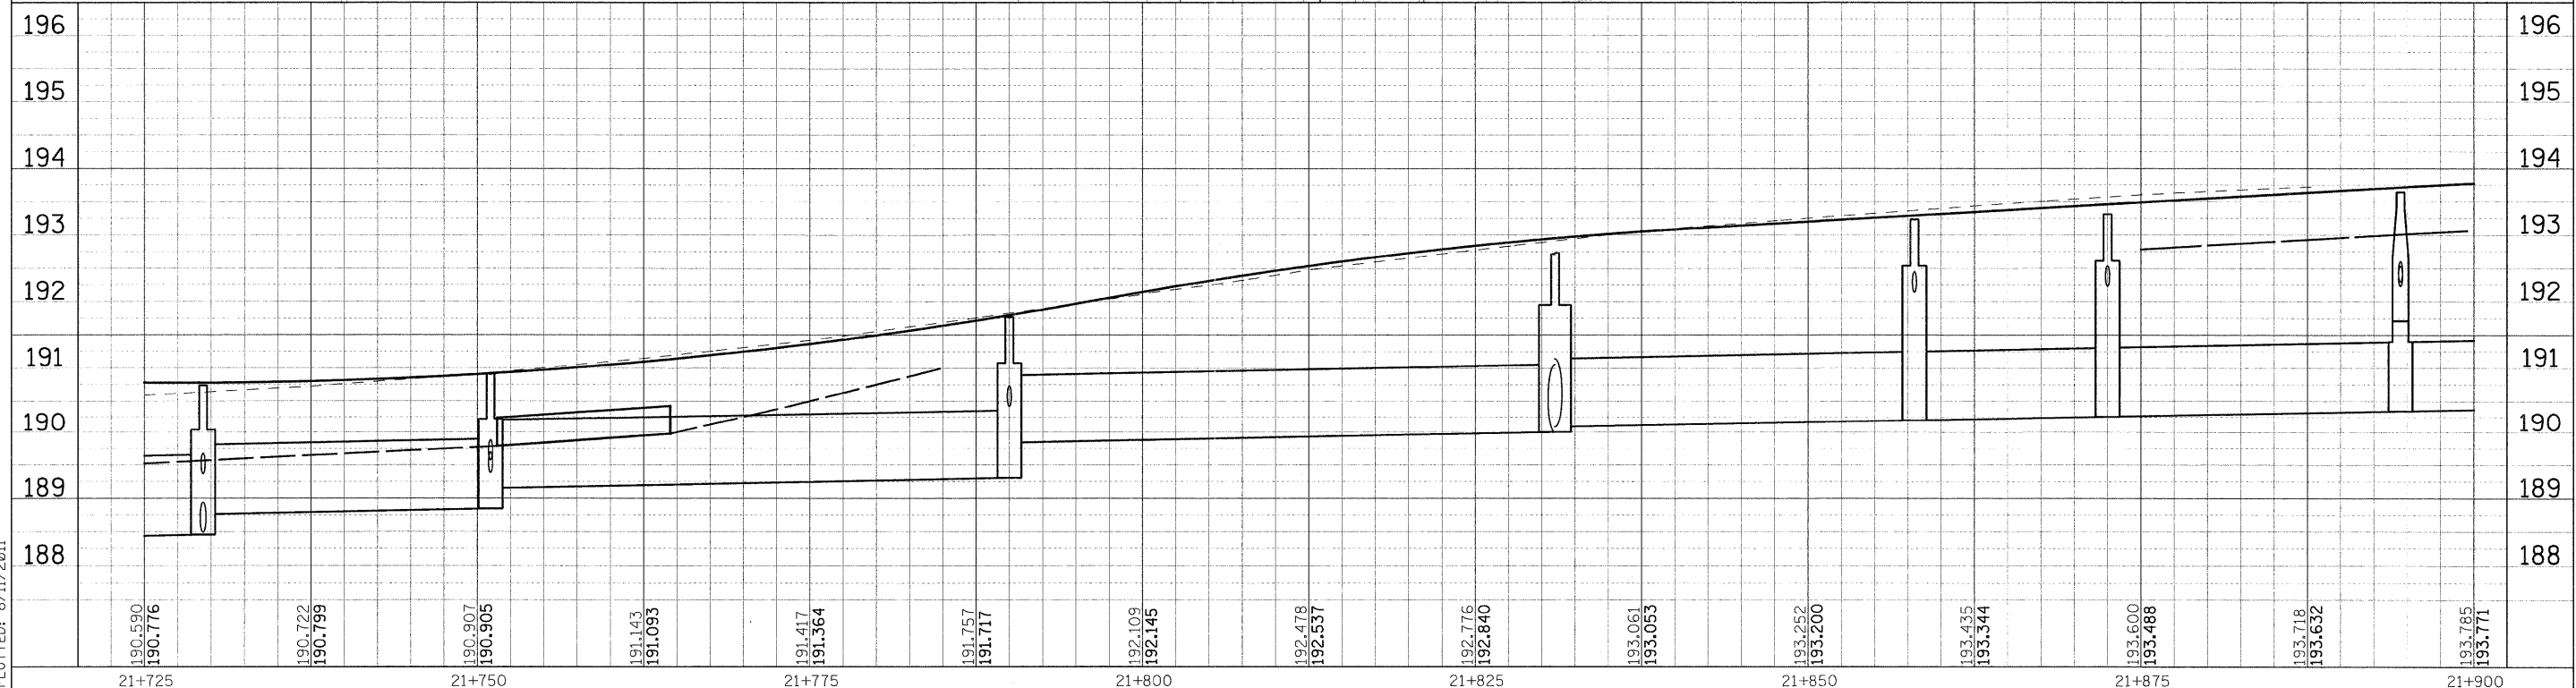


F.A.P. RTE.	SECTION	COUNTY	TOTAL SHEETS	SHEET NO.
326	(SCS,13C,108,109)R	KENDALL	931	465
STA.	TO STA.			
FED. ROAD DIST. NO.	ILLINOIS FED. AID PROJECT			

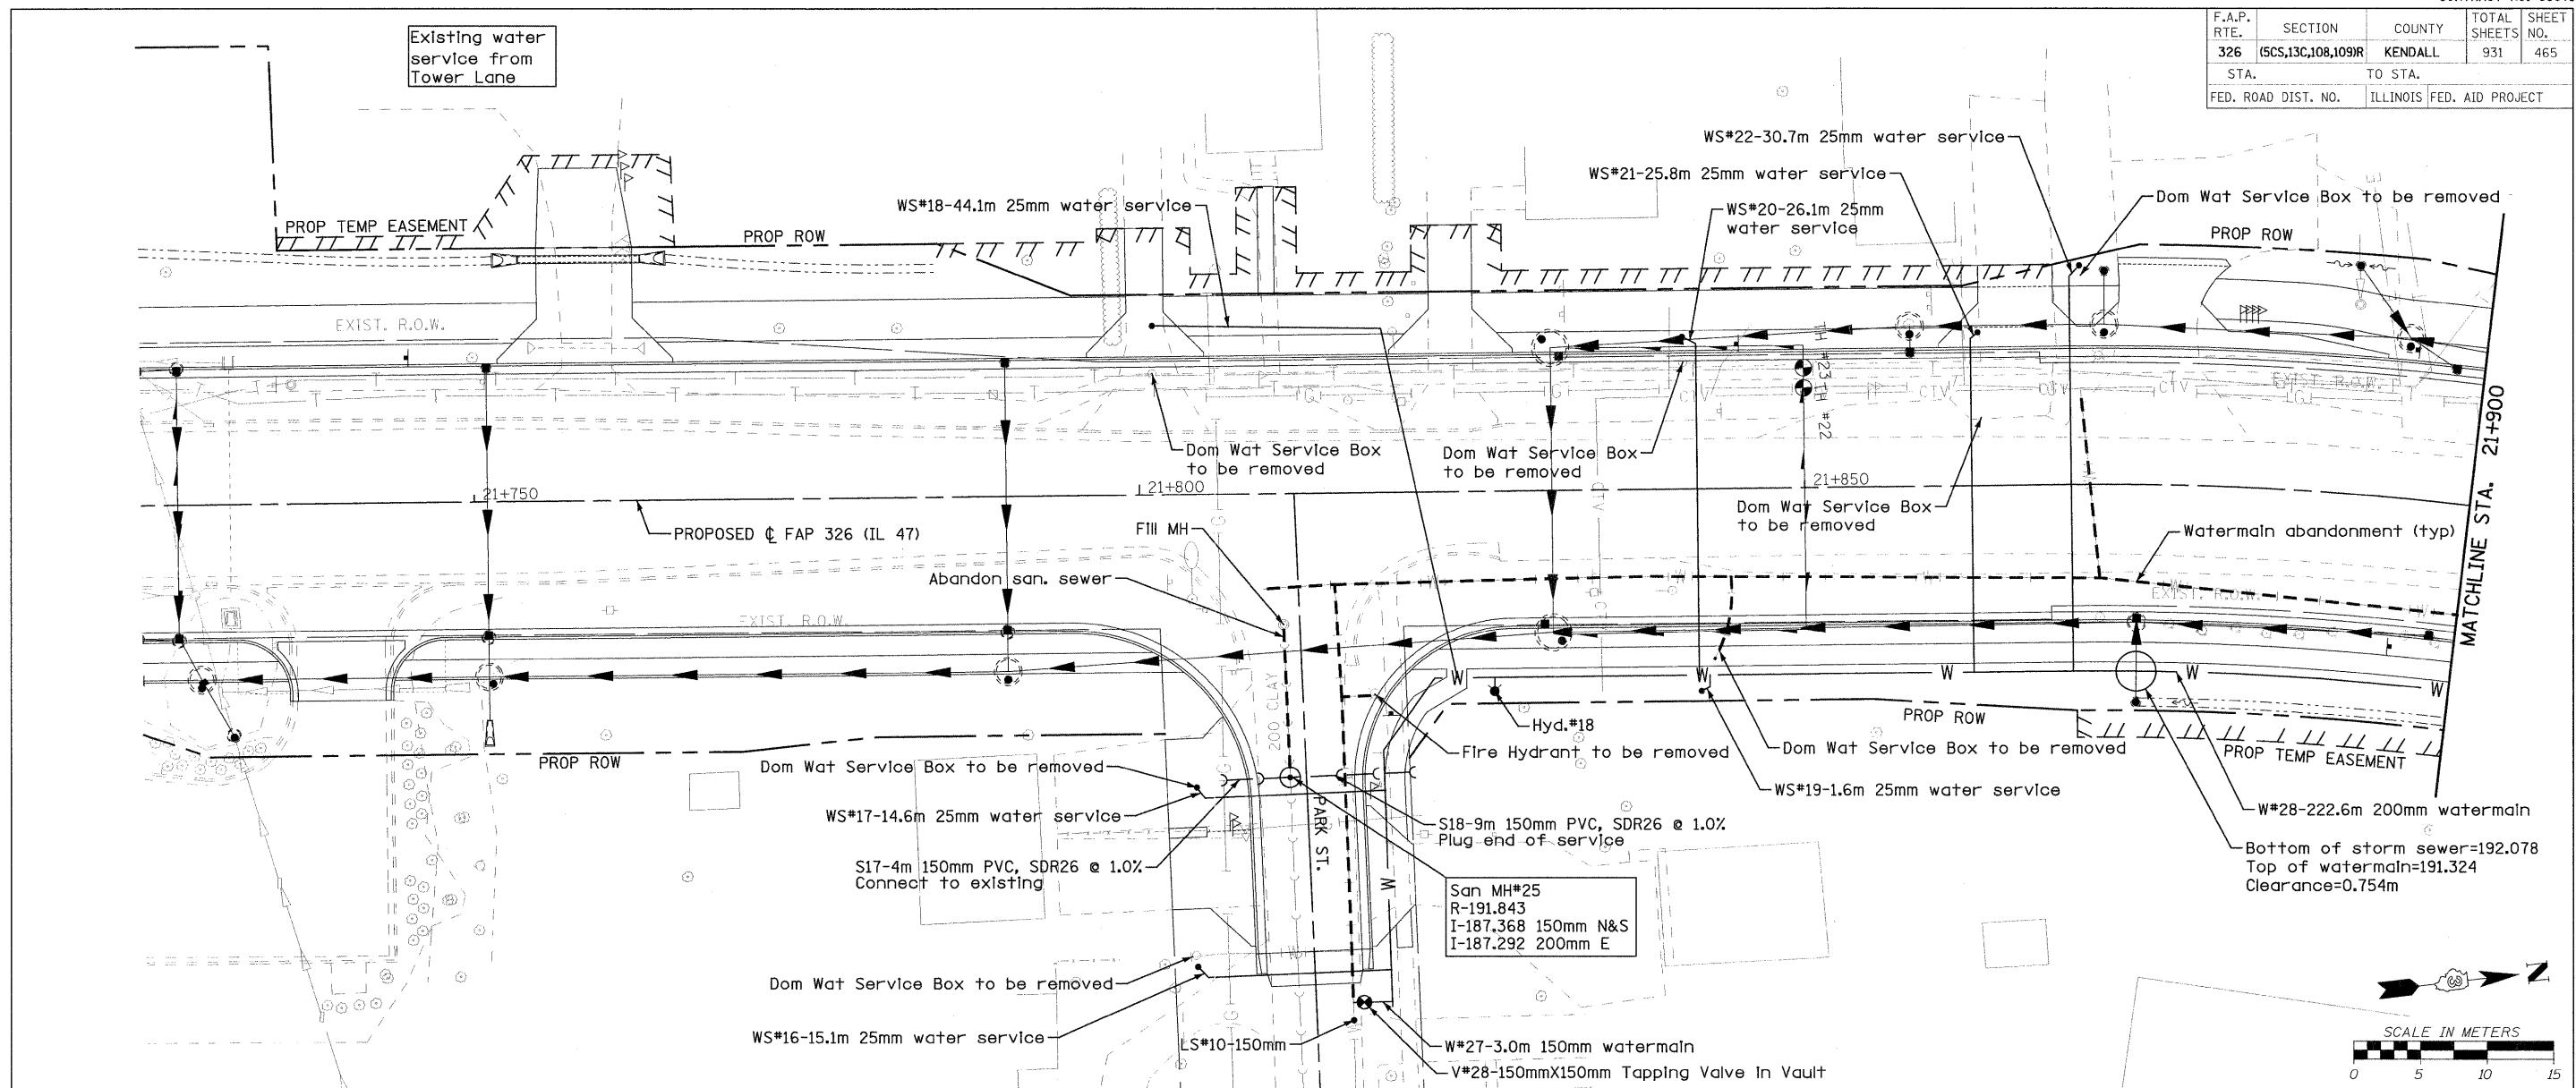

FILE: 465W&Spp-23.dgn  
PLOTTED: 8/11/2011

Sheet: 23  
Angle: 83.2656  
Chains: P, L, 47

HMG JOB NO. 5122