
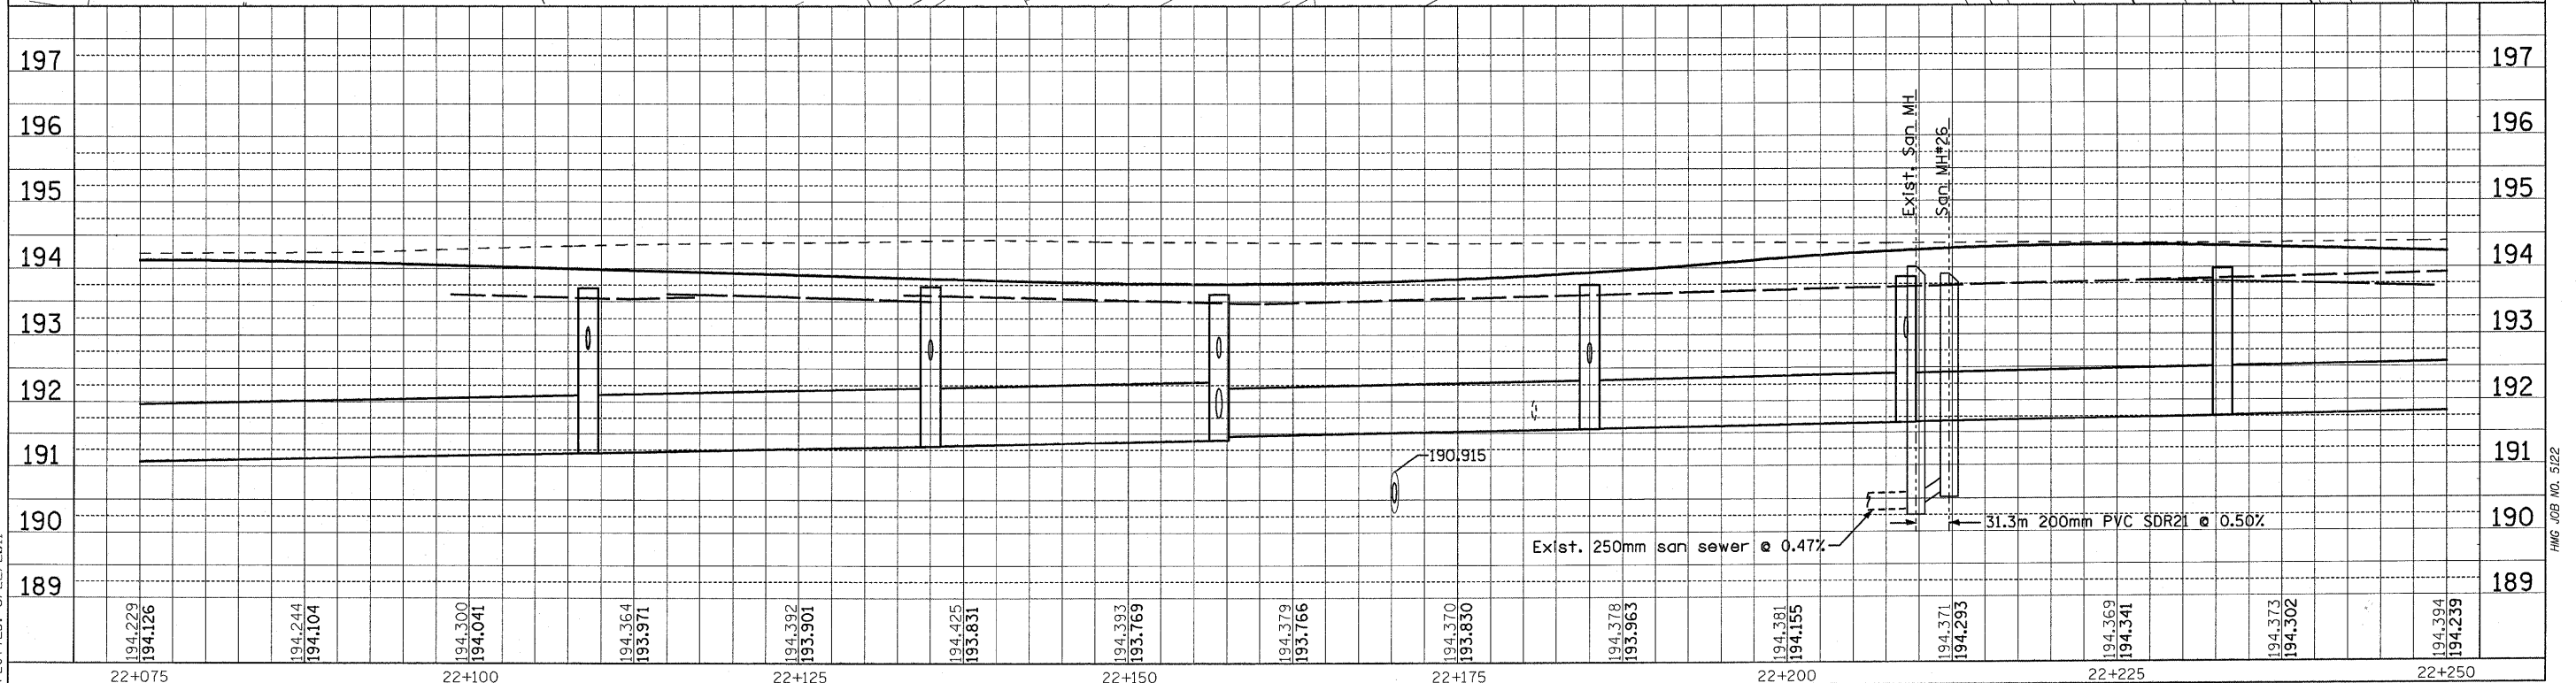


F.A.P. RTE.	SECTION	COUNTY	TOTAL SHEETS	SHEET NO.
326	(5CS,13C,108,109R)	KENDALL	931	467
STA.		TO STA.		
FED. ROAD DIST. NO.		ILLINOIS FED. AID PROJECT		

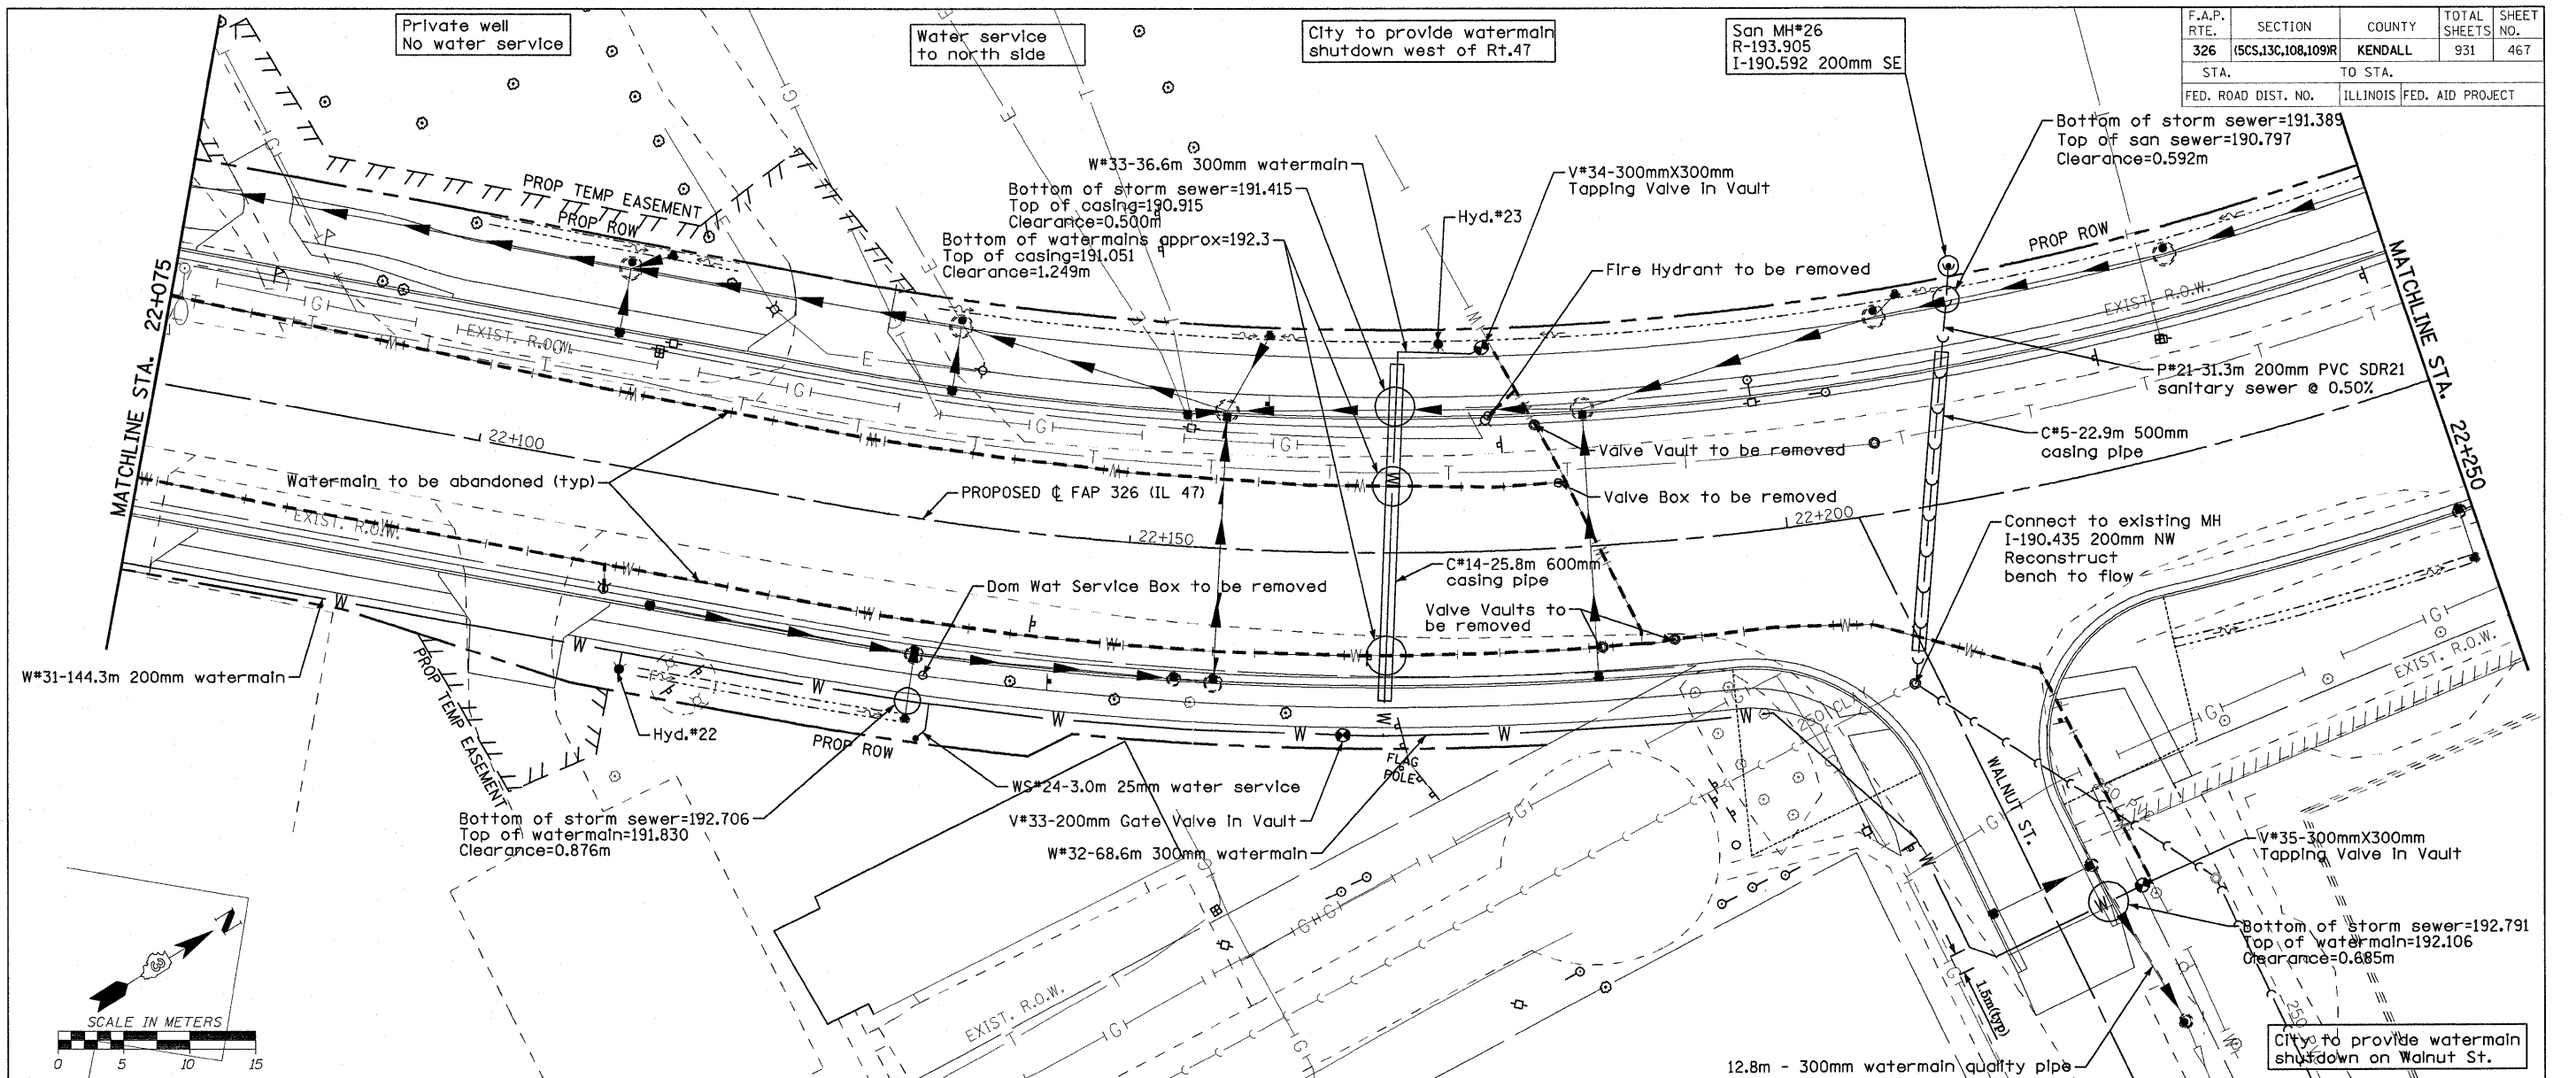

Sheet: 25
 Angle: 58.1405
 Chain: P-IL47

FILE: 467W&Spp-25.dgn
 PLOTTED: 8/22/2011

HMG JOB NO. 5122