
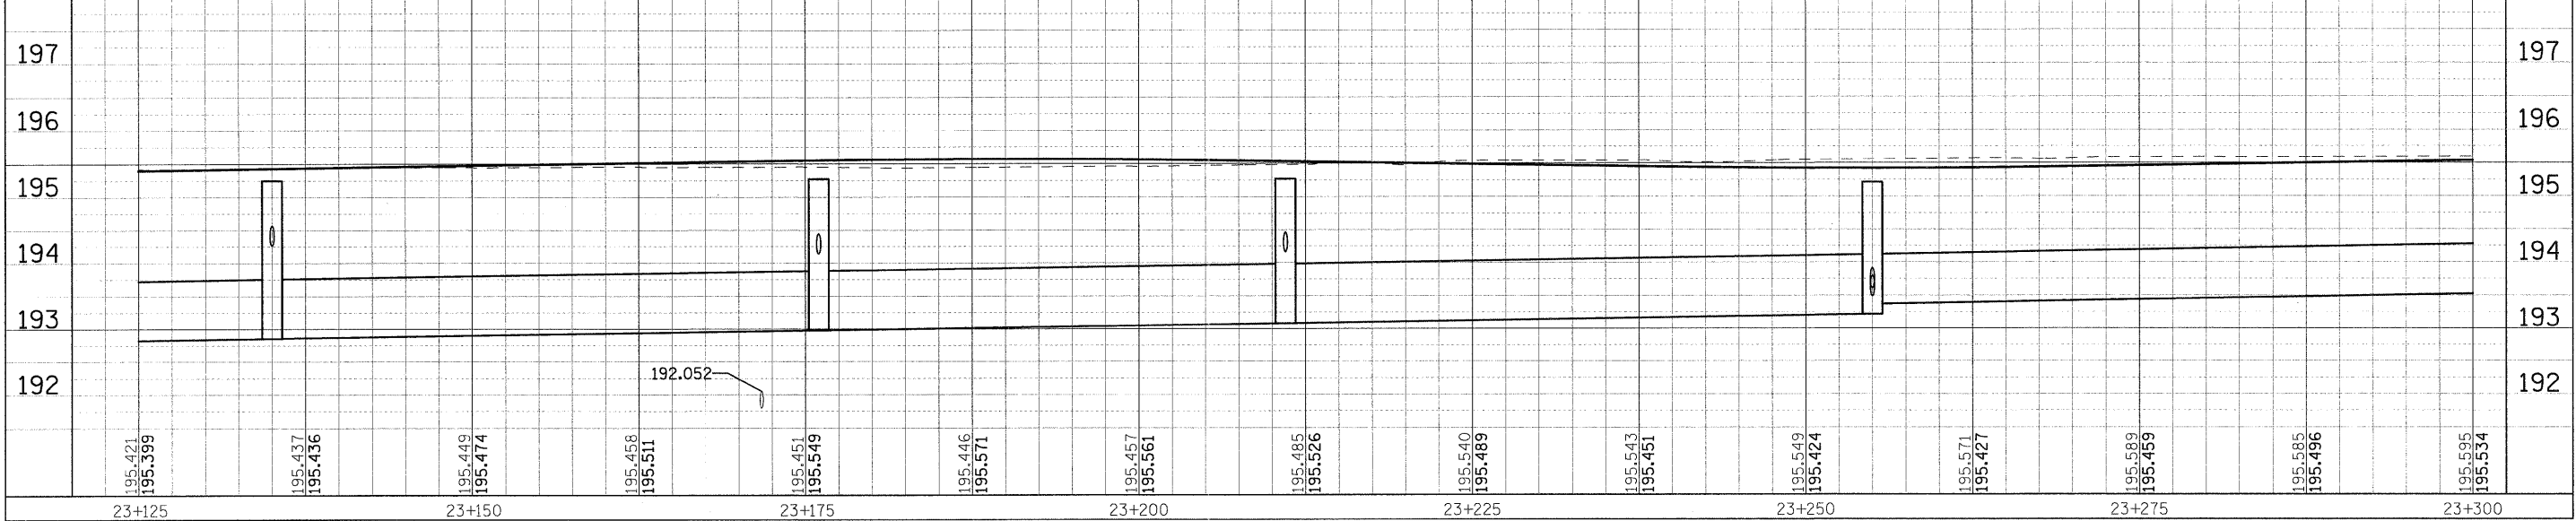
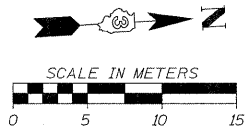


F.A.P. RTE.	SECTION	COUNTY	TOTAL SHEETS	SHEET NO.
326	(5CS,13C,108,109)R	KENDALL	931	469
STA.	TO STA.			
FED. ROAD DIST. NO.	ILLINOIS FED. AID PROJECT			

City to provide watermain shutdown west of Rt.47

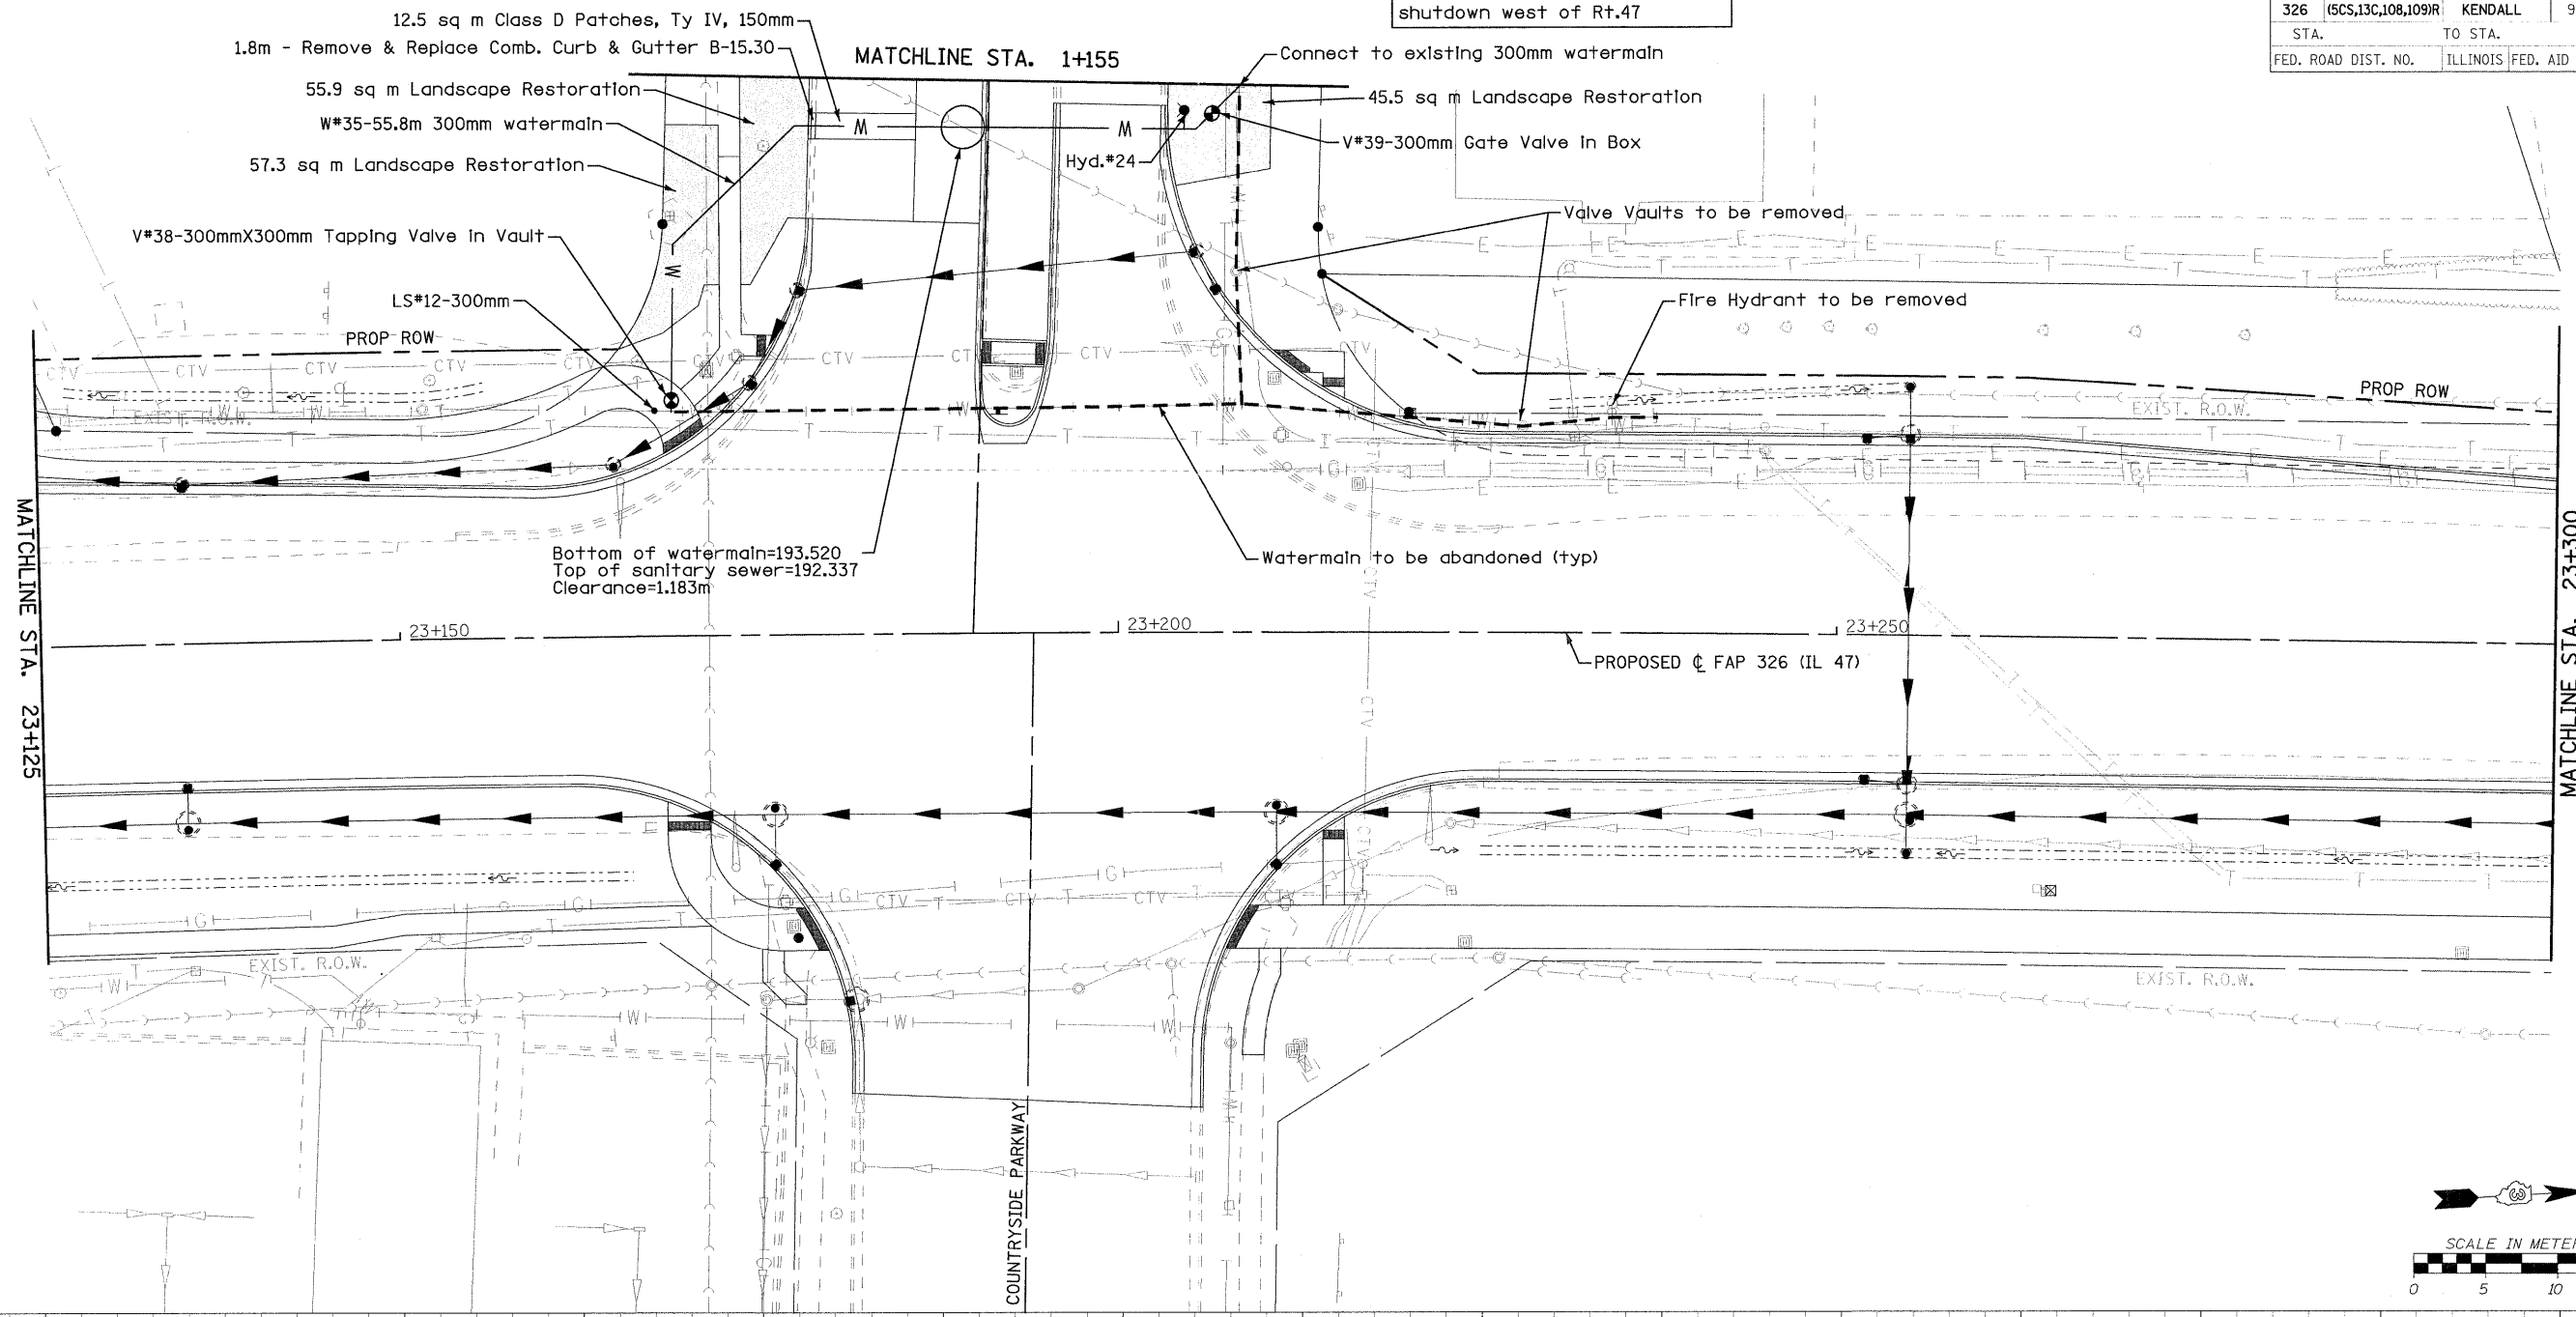

FILE: 469M&Spp\_31.dgn  
PLOTTED: 8/11/2011

Sheet: 31  
Angle: 86.7078  
Color: P-1147

HMG JOB NO. 5122