
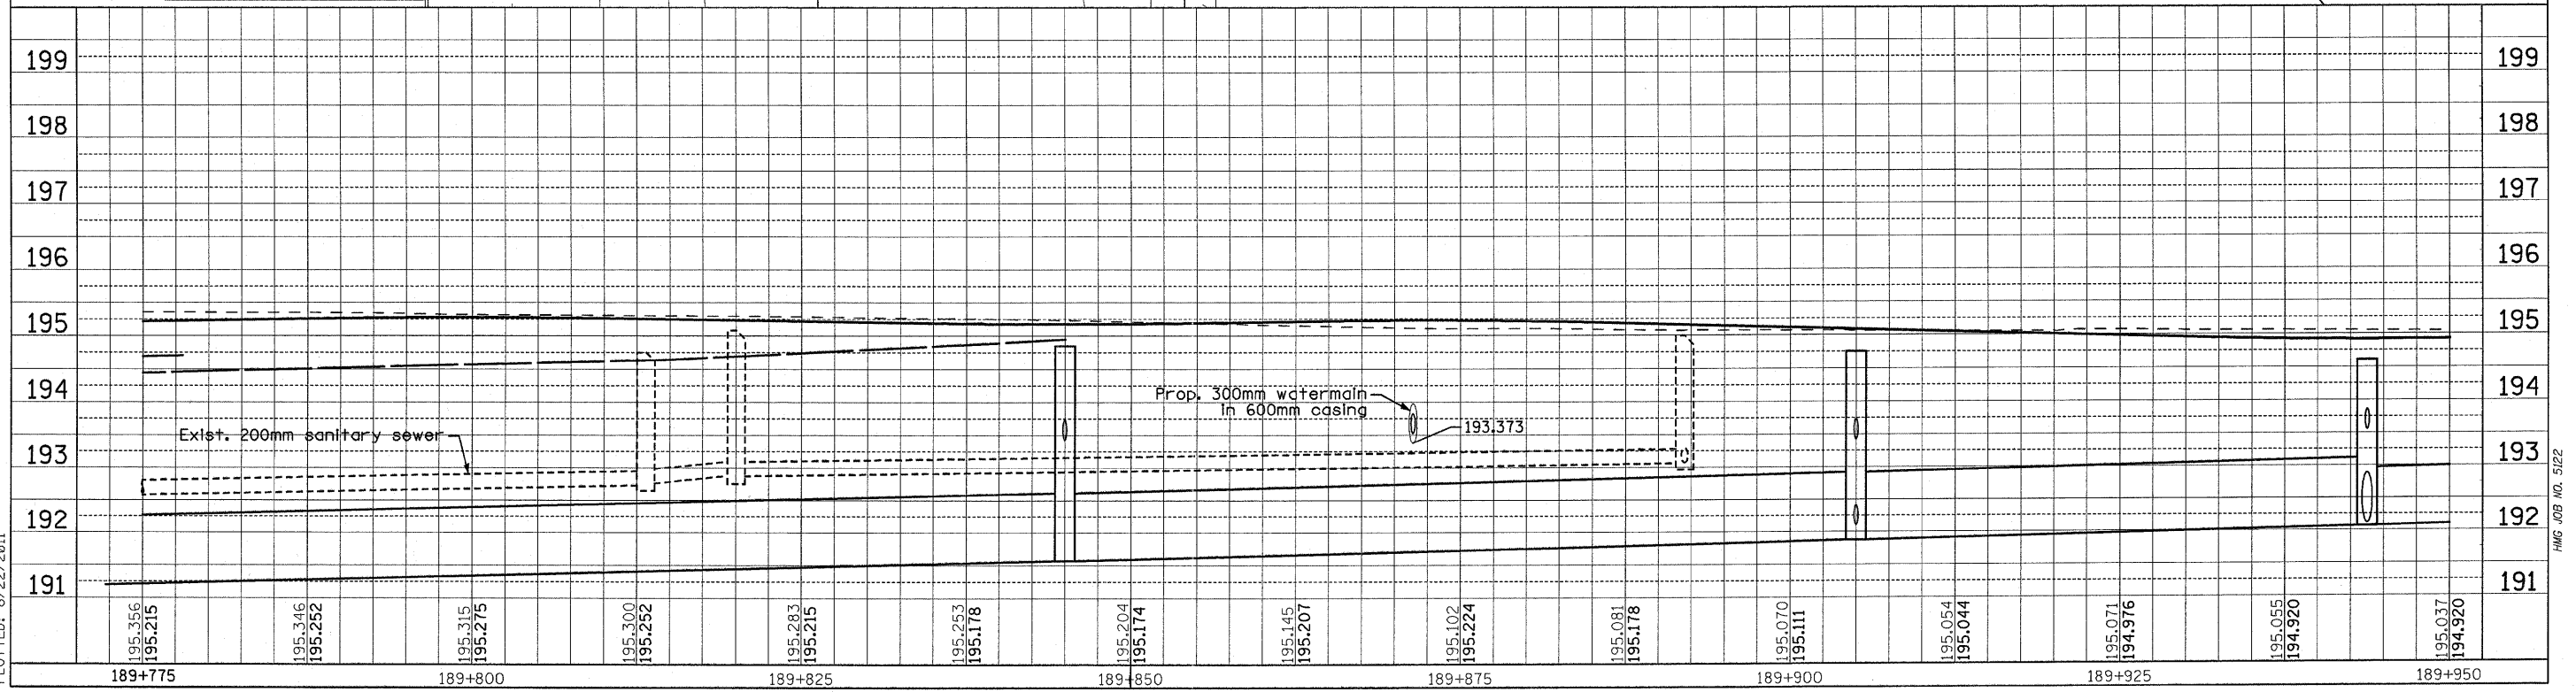


F.A.P. RTE.	SECTION	COUNTY	TOTAL SHEETS	SHEET NO.
326	(5CS.13C.108.109)R	KENDALL	931	472
STA.		TO STA.		
FED. ROAD DIST. NO.		ILLINOIS FED. AID PROJECT		

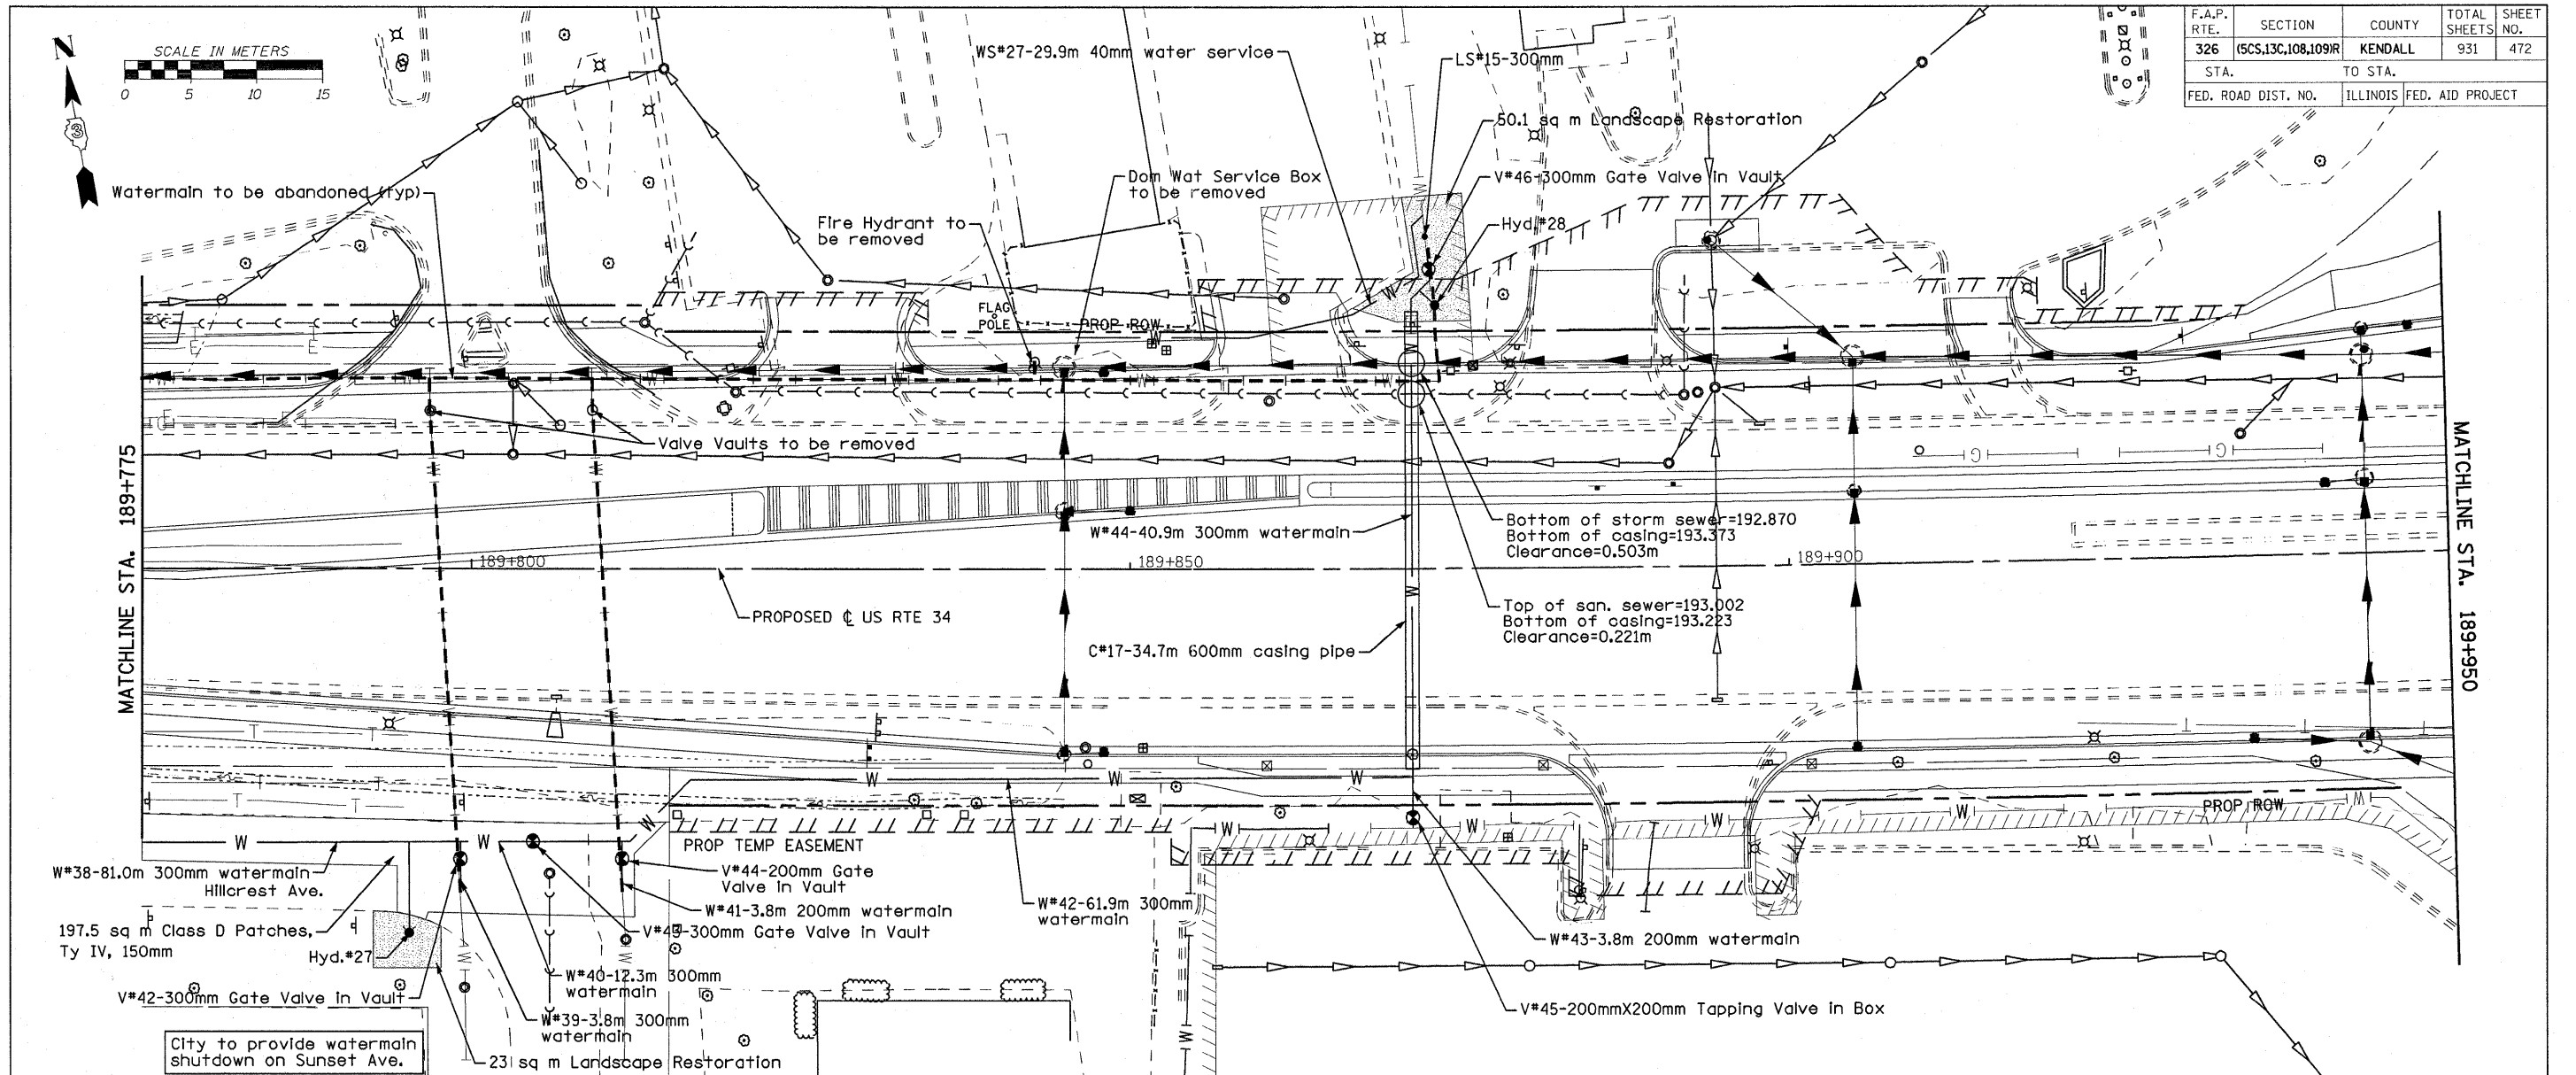

FILE: 472M&SppUS34\_2.dgn  
PLOTTED: 8/22/2011

HMG JOB NO. 5122