

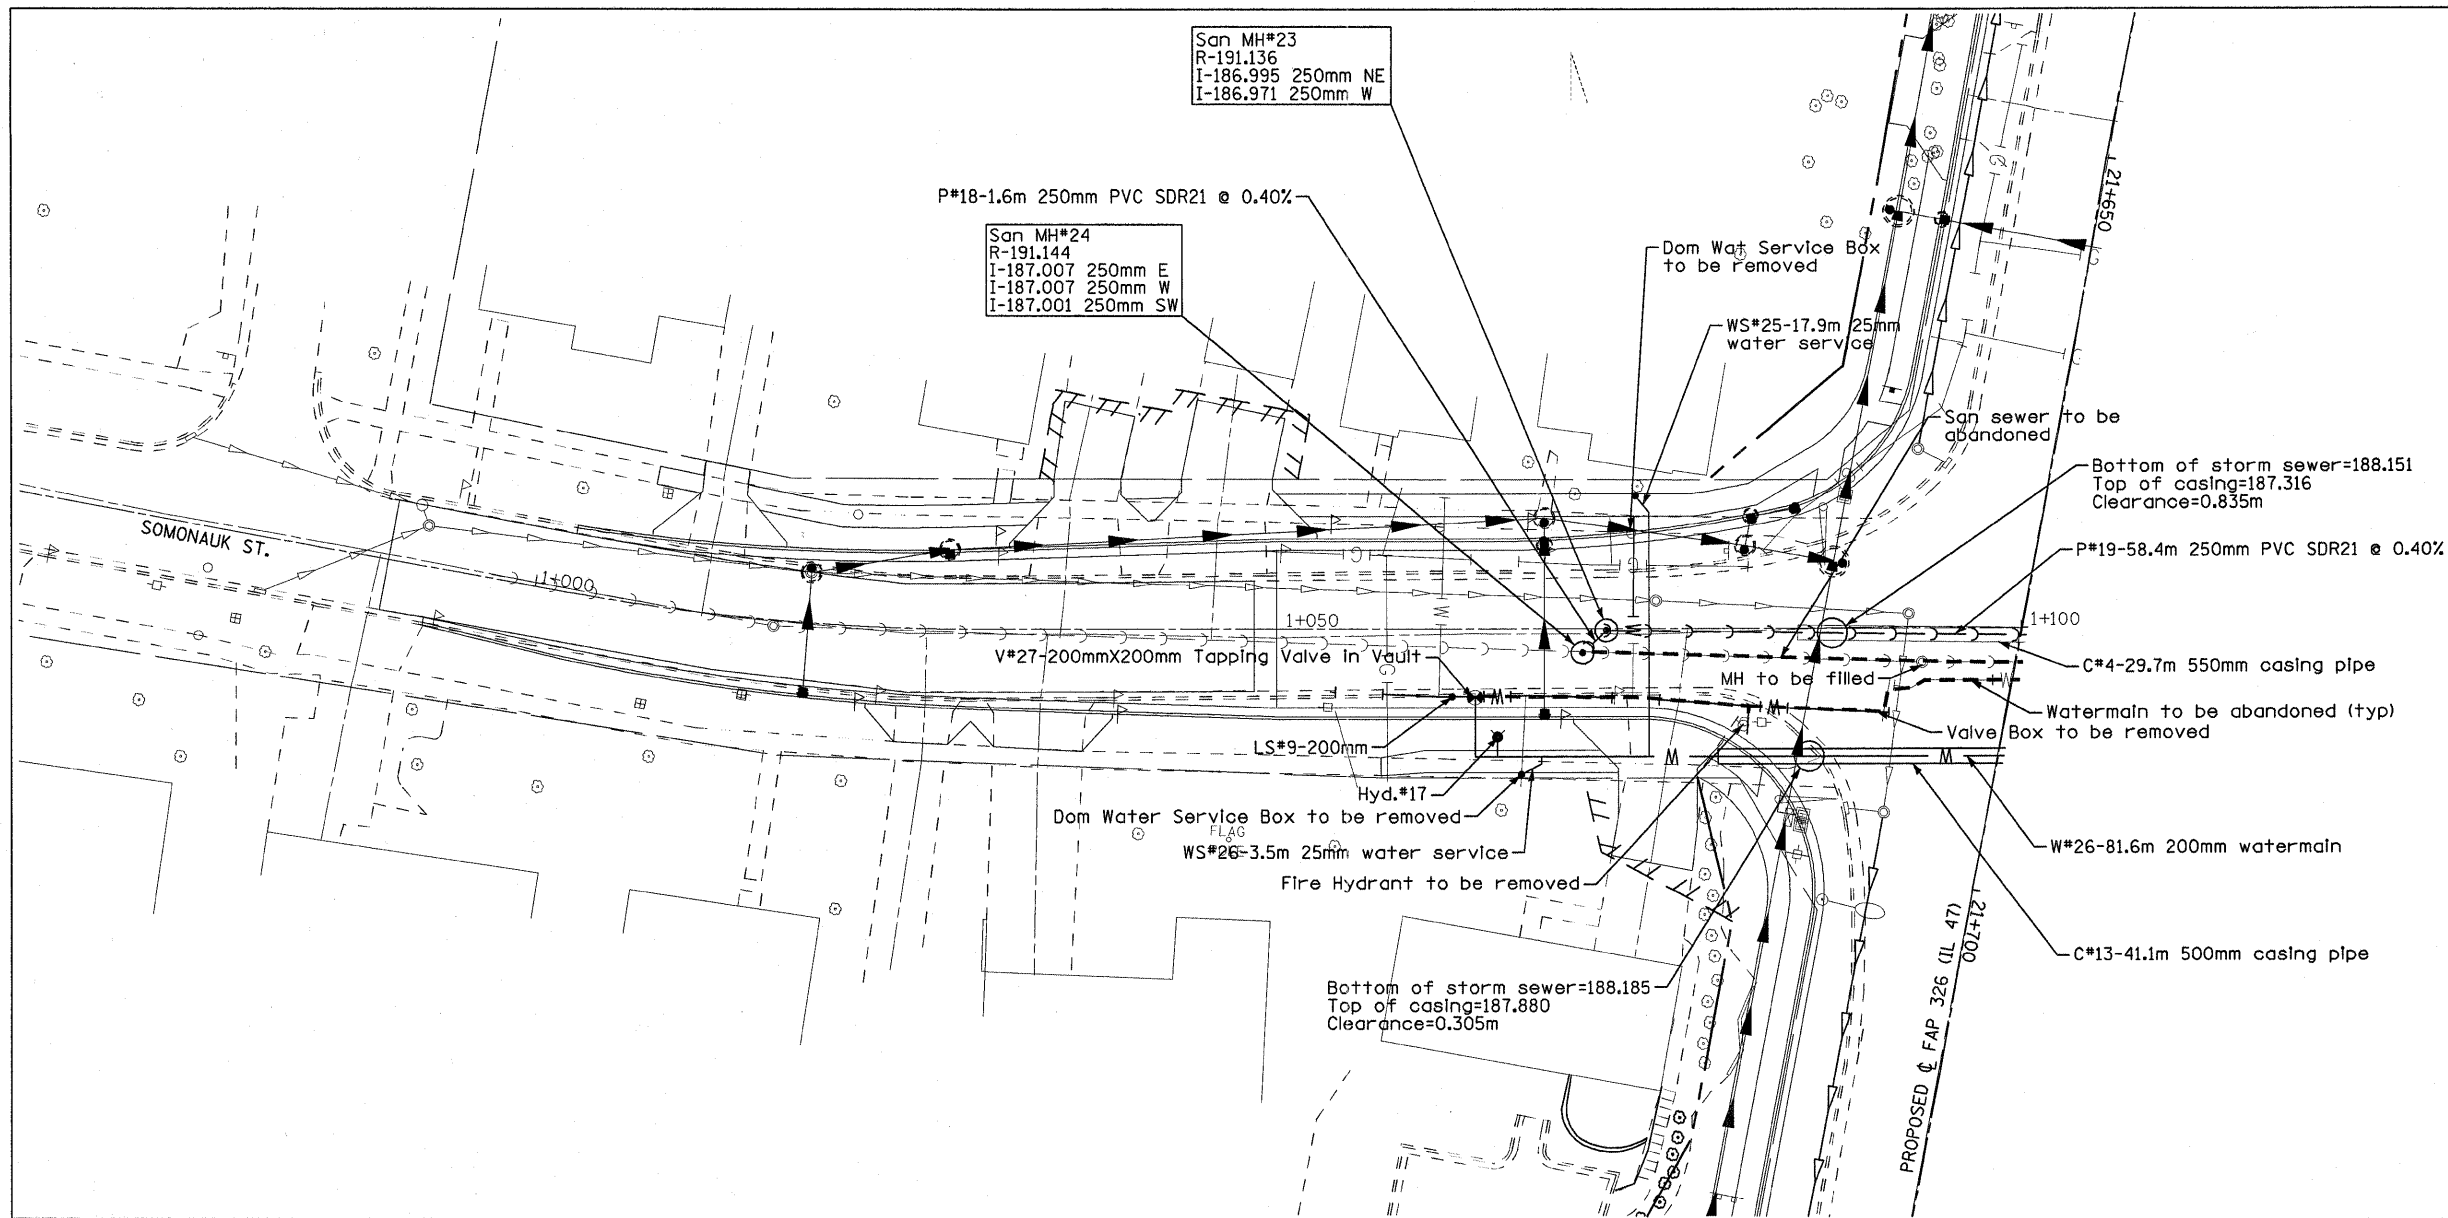


F.A.P. RTE.	SECTION	COUNTY	TOTAL SHEETS	SHEET NO.
326	(5CS,13C,108,109R)	KENDALL	931	479
STA.		TO STA.		
FED. ROAD DIST. NO.		ILLINOIS FED. AID PROJECT		

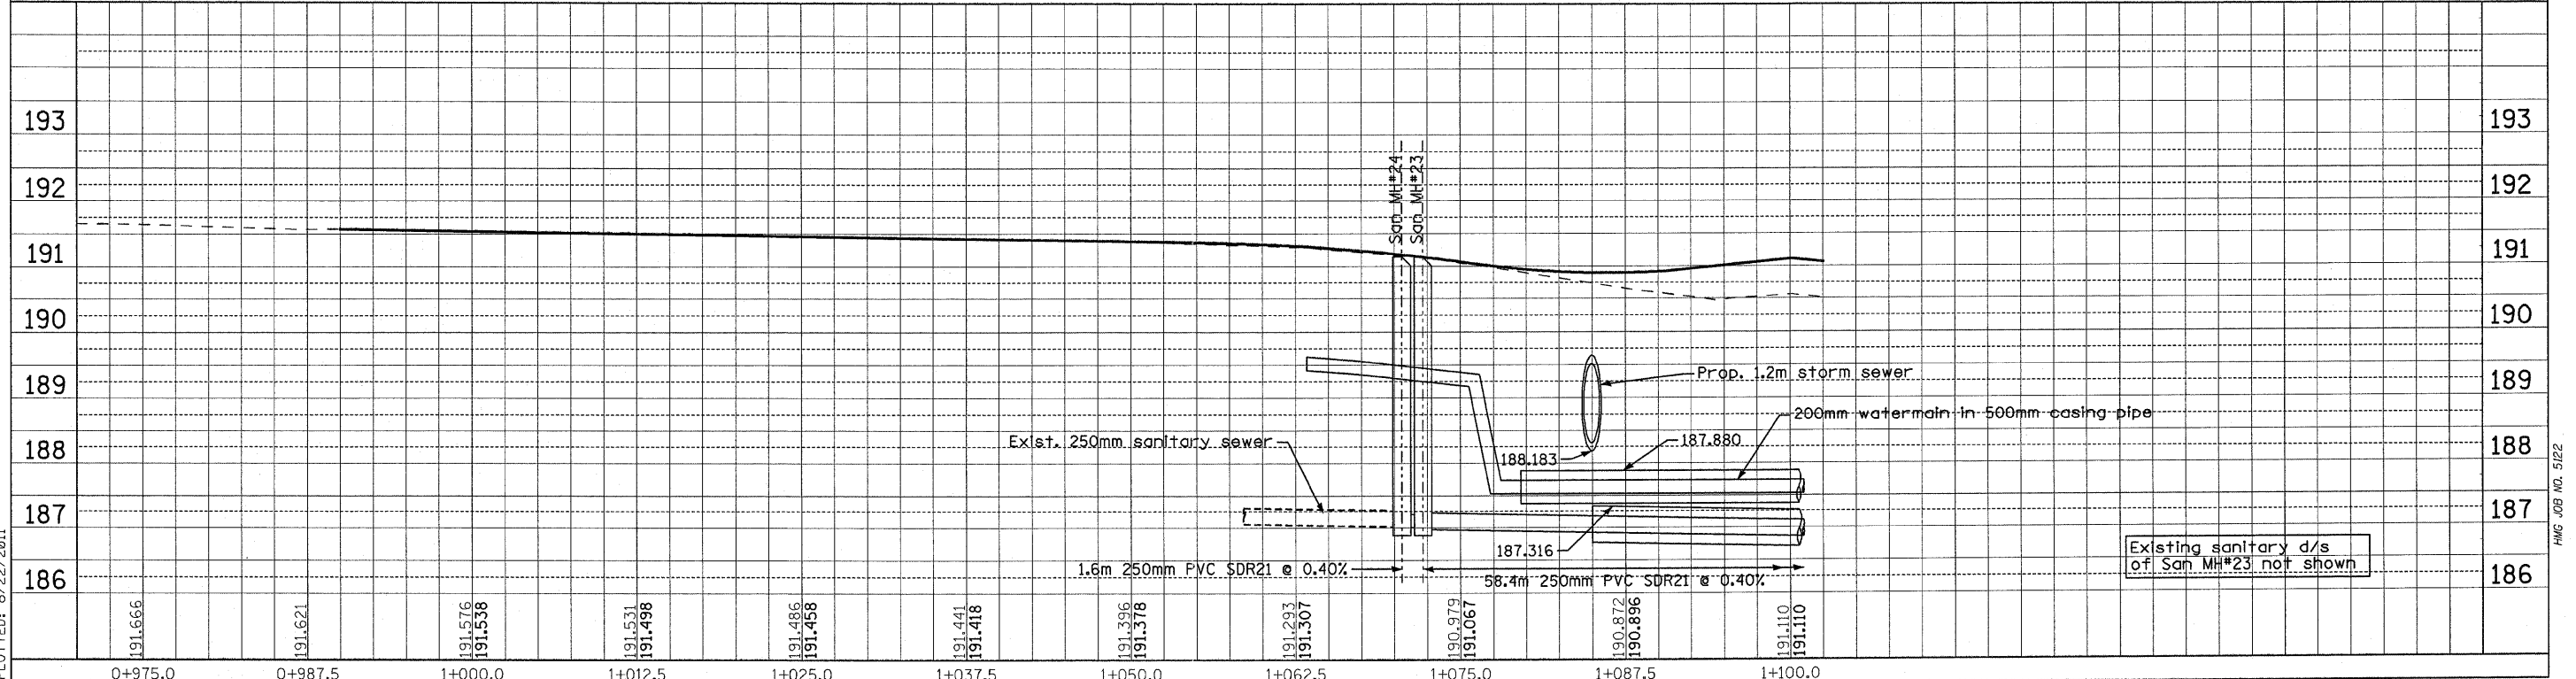

See Sheet 463 for continuation of water & sanitary relocation

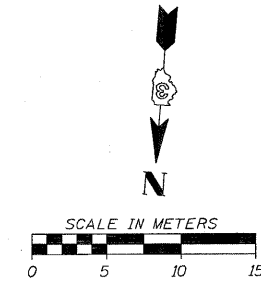

FILE: 479M&SppSomo...ldgn  
PLOTTED: 8/22/2011

HMG JOB NO. 5122