



F.A.P. RTE.	SECTION	COUNTY	TOTAL SHEETS	SHEET NO.
326	(5CS,13C,108,109R)	KENDALL	931	526
STA.		TO STA.		
FED. ROAD DIST. NO.		ILLINOIS FED. AID PROJECT		

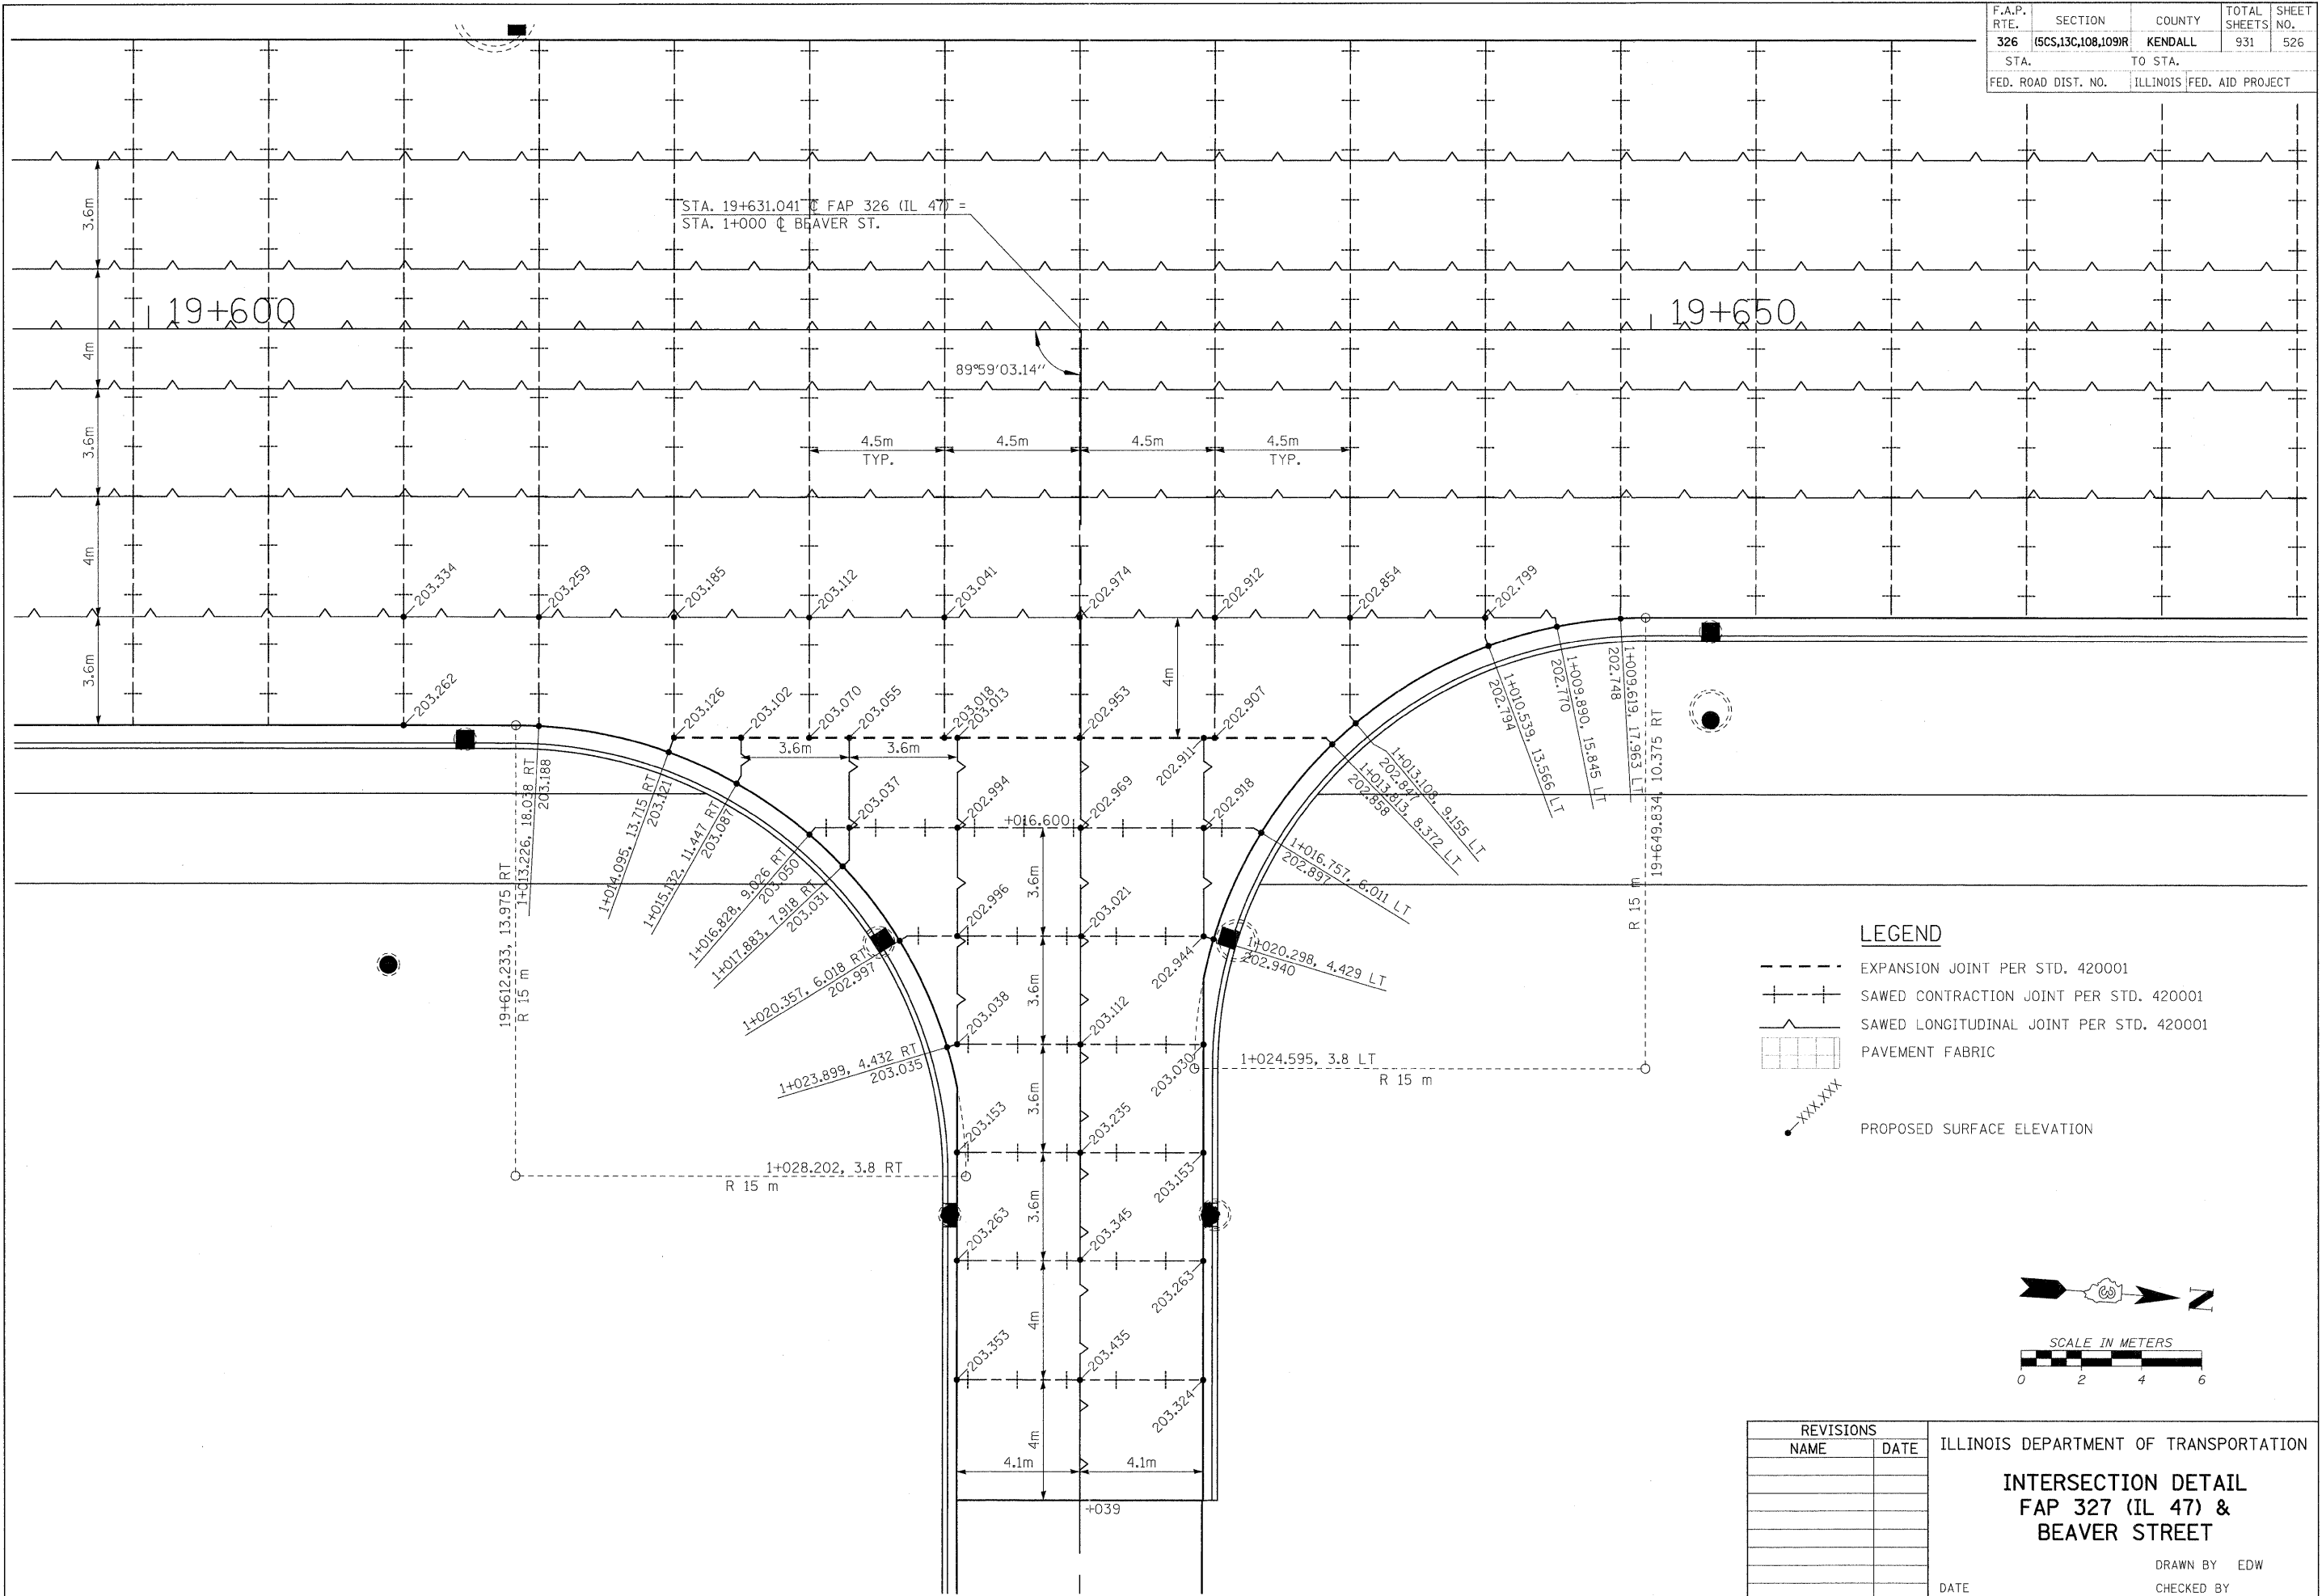

LEGEND

- EXPANSION JOINT PER STD. 420001
- SAWED CONTRACTION JOINT PER STD. 420001
- SAWED LONGITUDINAL JOINT PER STD. 420001
- PAVEMENT FABRIC
- PROPOSED SURFACE ELEVATION

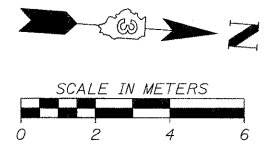

REVISIONS	
NAME	DATE

ILLINOIS DEPARTMENT OF TRANSPORTATION
INTERSECTION DETAIL
FAP 327 (IL 47) &
BEAVER STREET
 DRAWN BY EDW
 CHECKED BY
 DATE

FILE: 52610_Bvr-St+.dgn
 PLOTTED: 8/11/2011

HMG JOB NO. 5122