


F.A.P. RTE.	SECTION	COUNTY	TOTAL SHEETS	SHEET NO.
326	(SCS,13C,108,109)R	KENDALL	931	530
STA.		TO STA.		
FED. ROAD DIST. NO.		ILLINOIS FED. AID PROJECT		

LEGEND

- EXPANSION JOINT PER STD. 420001
- +--- SAWED CONTRACTION JOINT PER STD. 420001
- SAWED LONGITUDINAL JOINT PER STD. 420001
- [Grid Pattern] PAVEMENT FABRIC
- XXX.XXX PROPOSED SURFACE ELEVATION

STA. 20+351.116 @ FAP 326 (IL 47) =
STA. 1+100 @ ORANGE ST.

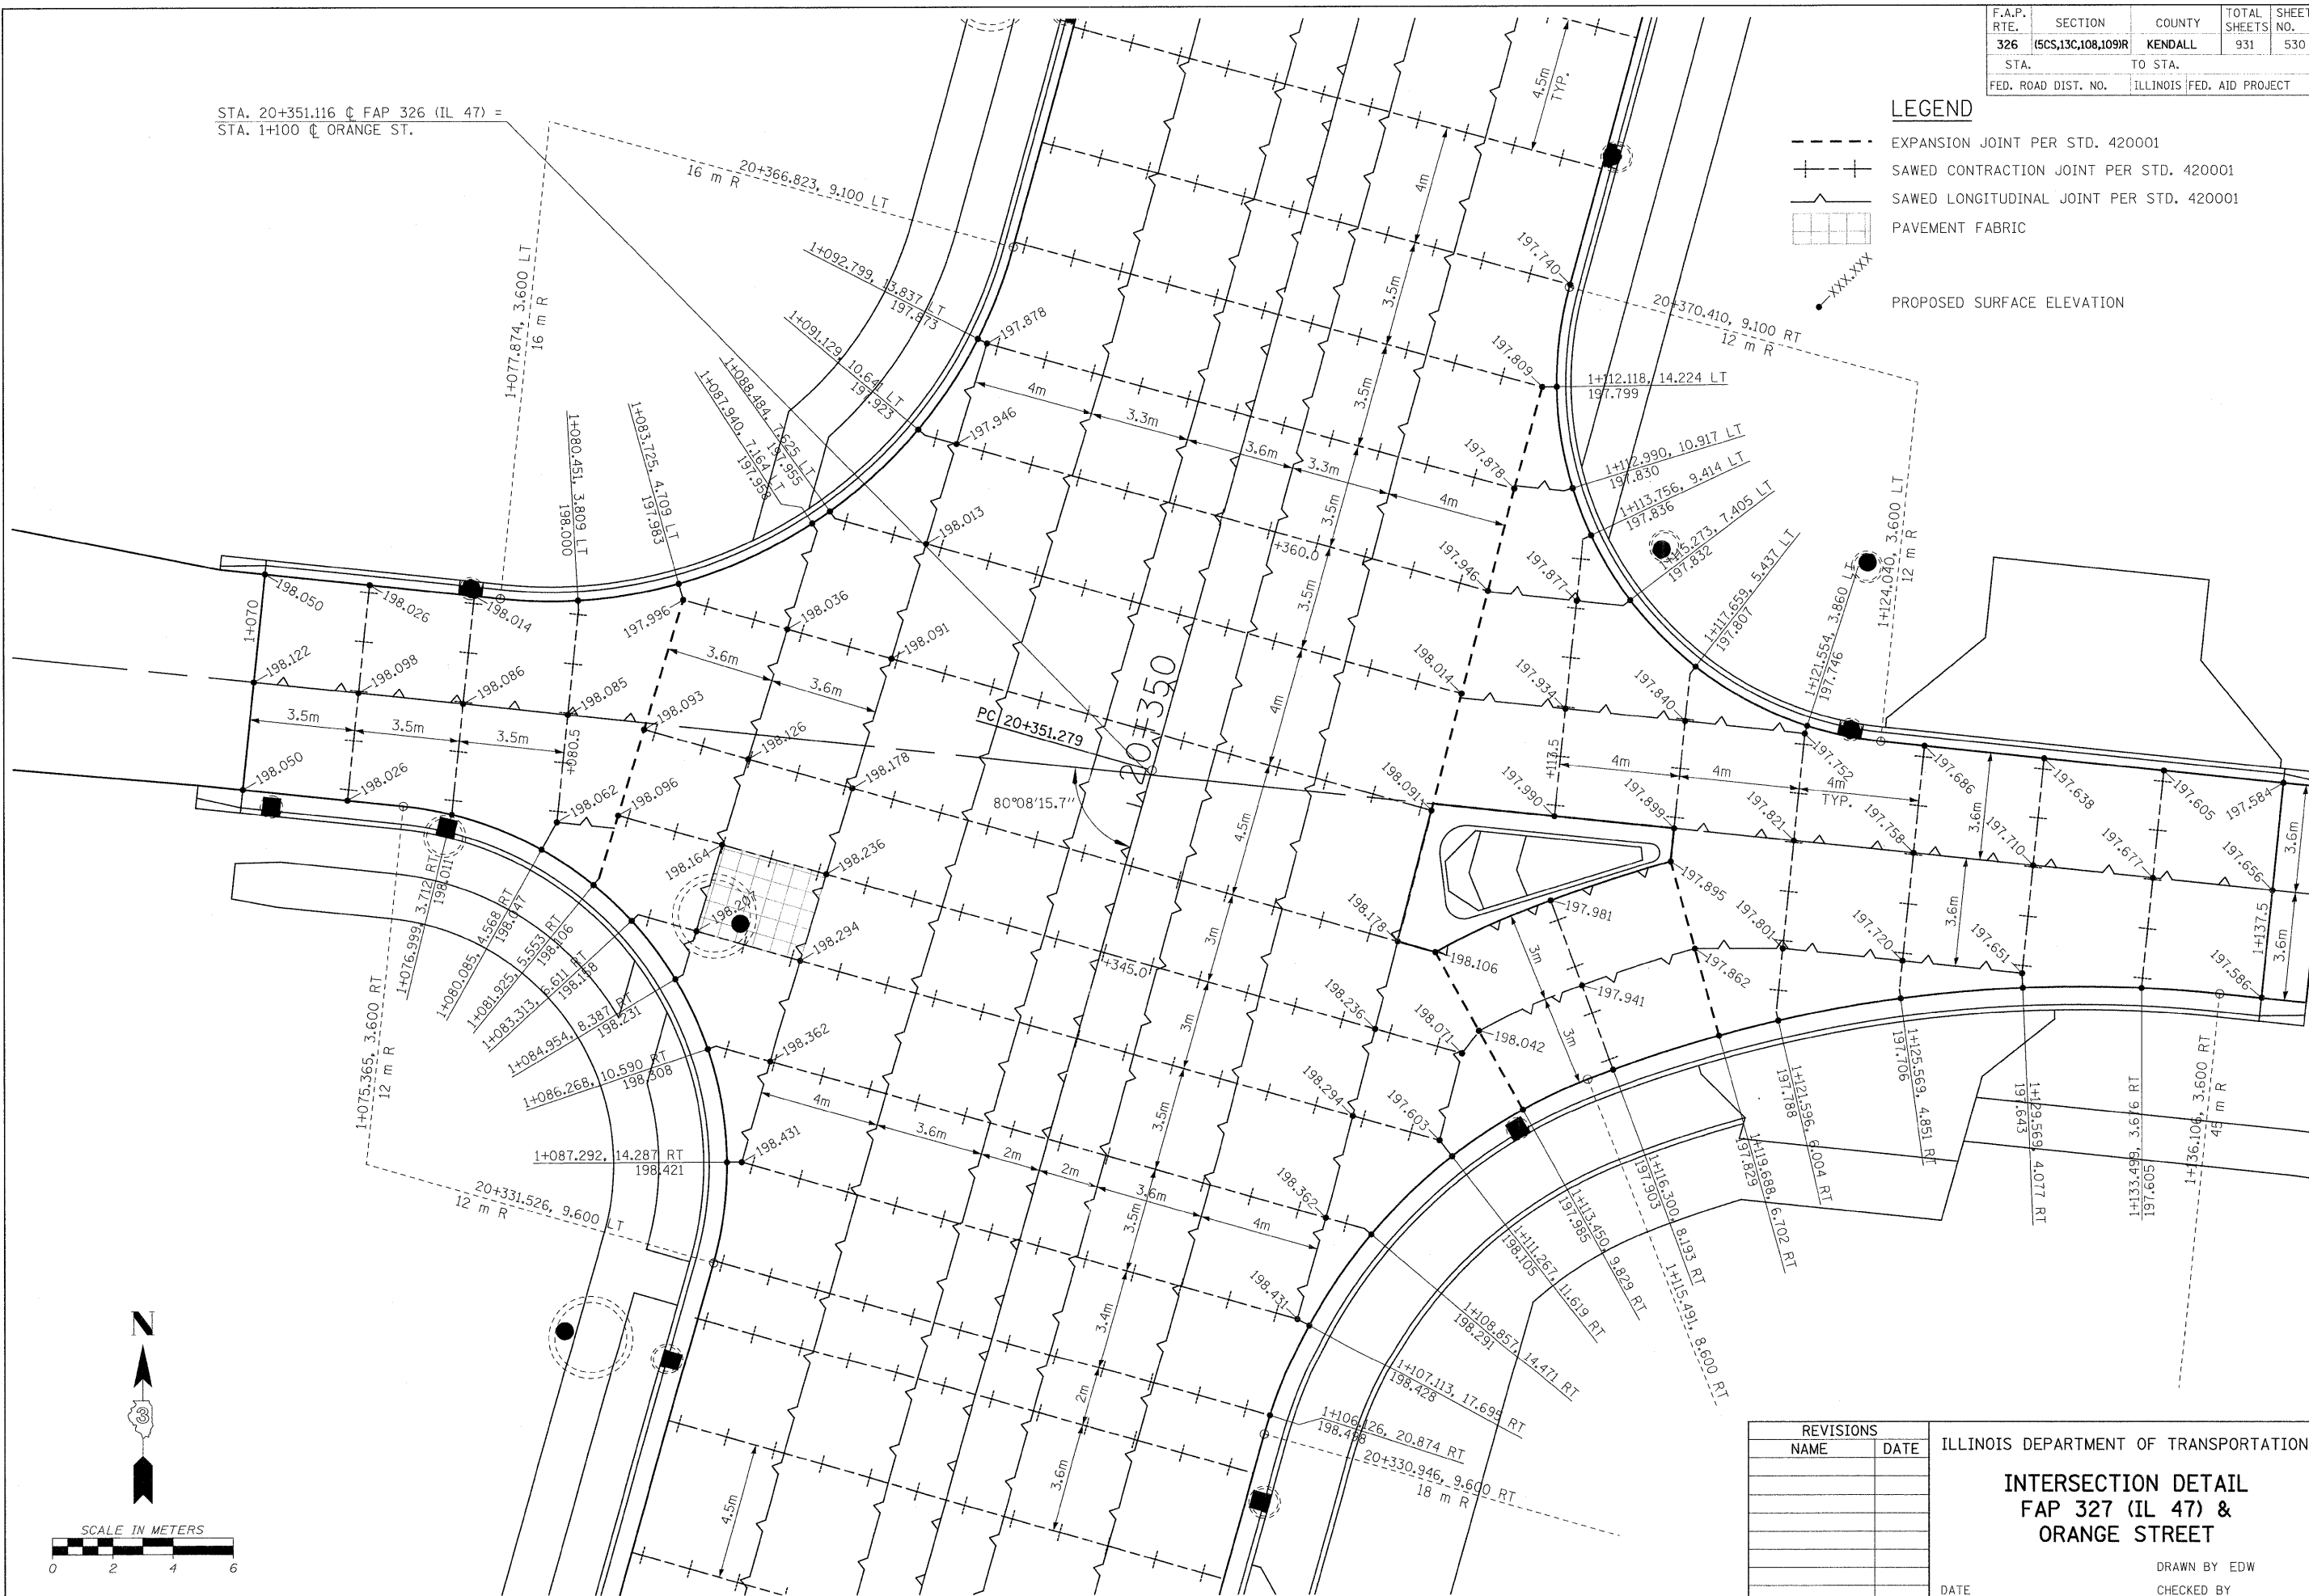

FILE: E301D_OrangeSt.dgn
PLOTTED: 8/17/2011

REVISIONS	
NAME	DATE

ILLINOIS DEPARTMENT OF TRANSPORTATION
INTERSECTION DETAIL
FAP 327 (IL 47) &
ORANGE STREET

DATE _____ DRAWN BY EDW
CHECKED BY _____

HMG JOB NO. 5122