
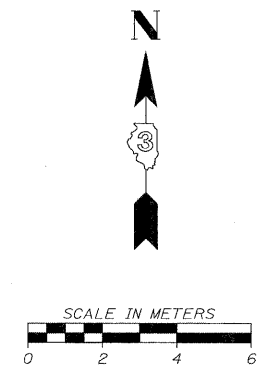


F.A.P. RTE.	SECTION	COUNTY	TOTAL SHEETS	SHEET NO.
326	(SCS,13C,108,109)R	KENDALL	931	537
STA.	TO STA.			
FED. ROAD DIST. NO.	ILLINOIS	FED. AID PROJECT		

STA. 21+361.994 @ FAP 326 (IL 47) =  
STA. 1+100 @ MAIN ST. N.

**LEGEND**

- EXPANSION JOINT PER STD. 420001
- - - SAWED CONTRACTION JOINT PER STD. 420001
- SAWED LONGITUDINAL JOINT PER STD. 420001
- ▭ PAVEMENT FABRIC
- XXX-XXX PROPOSED SURFACE ELEVATION

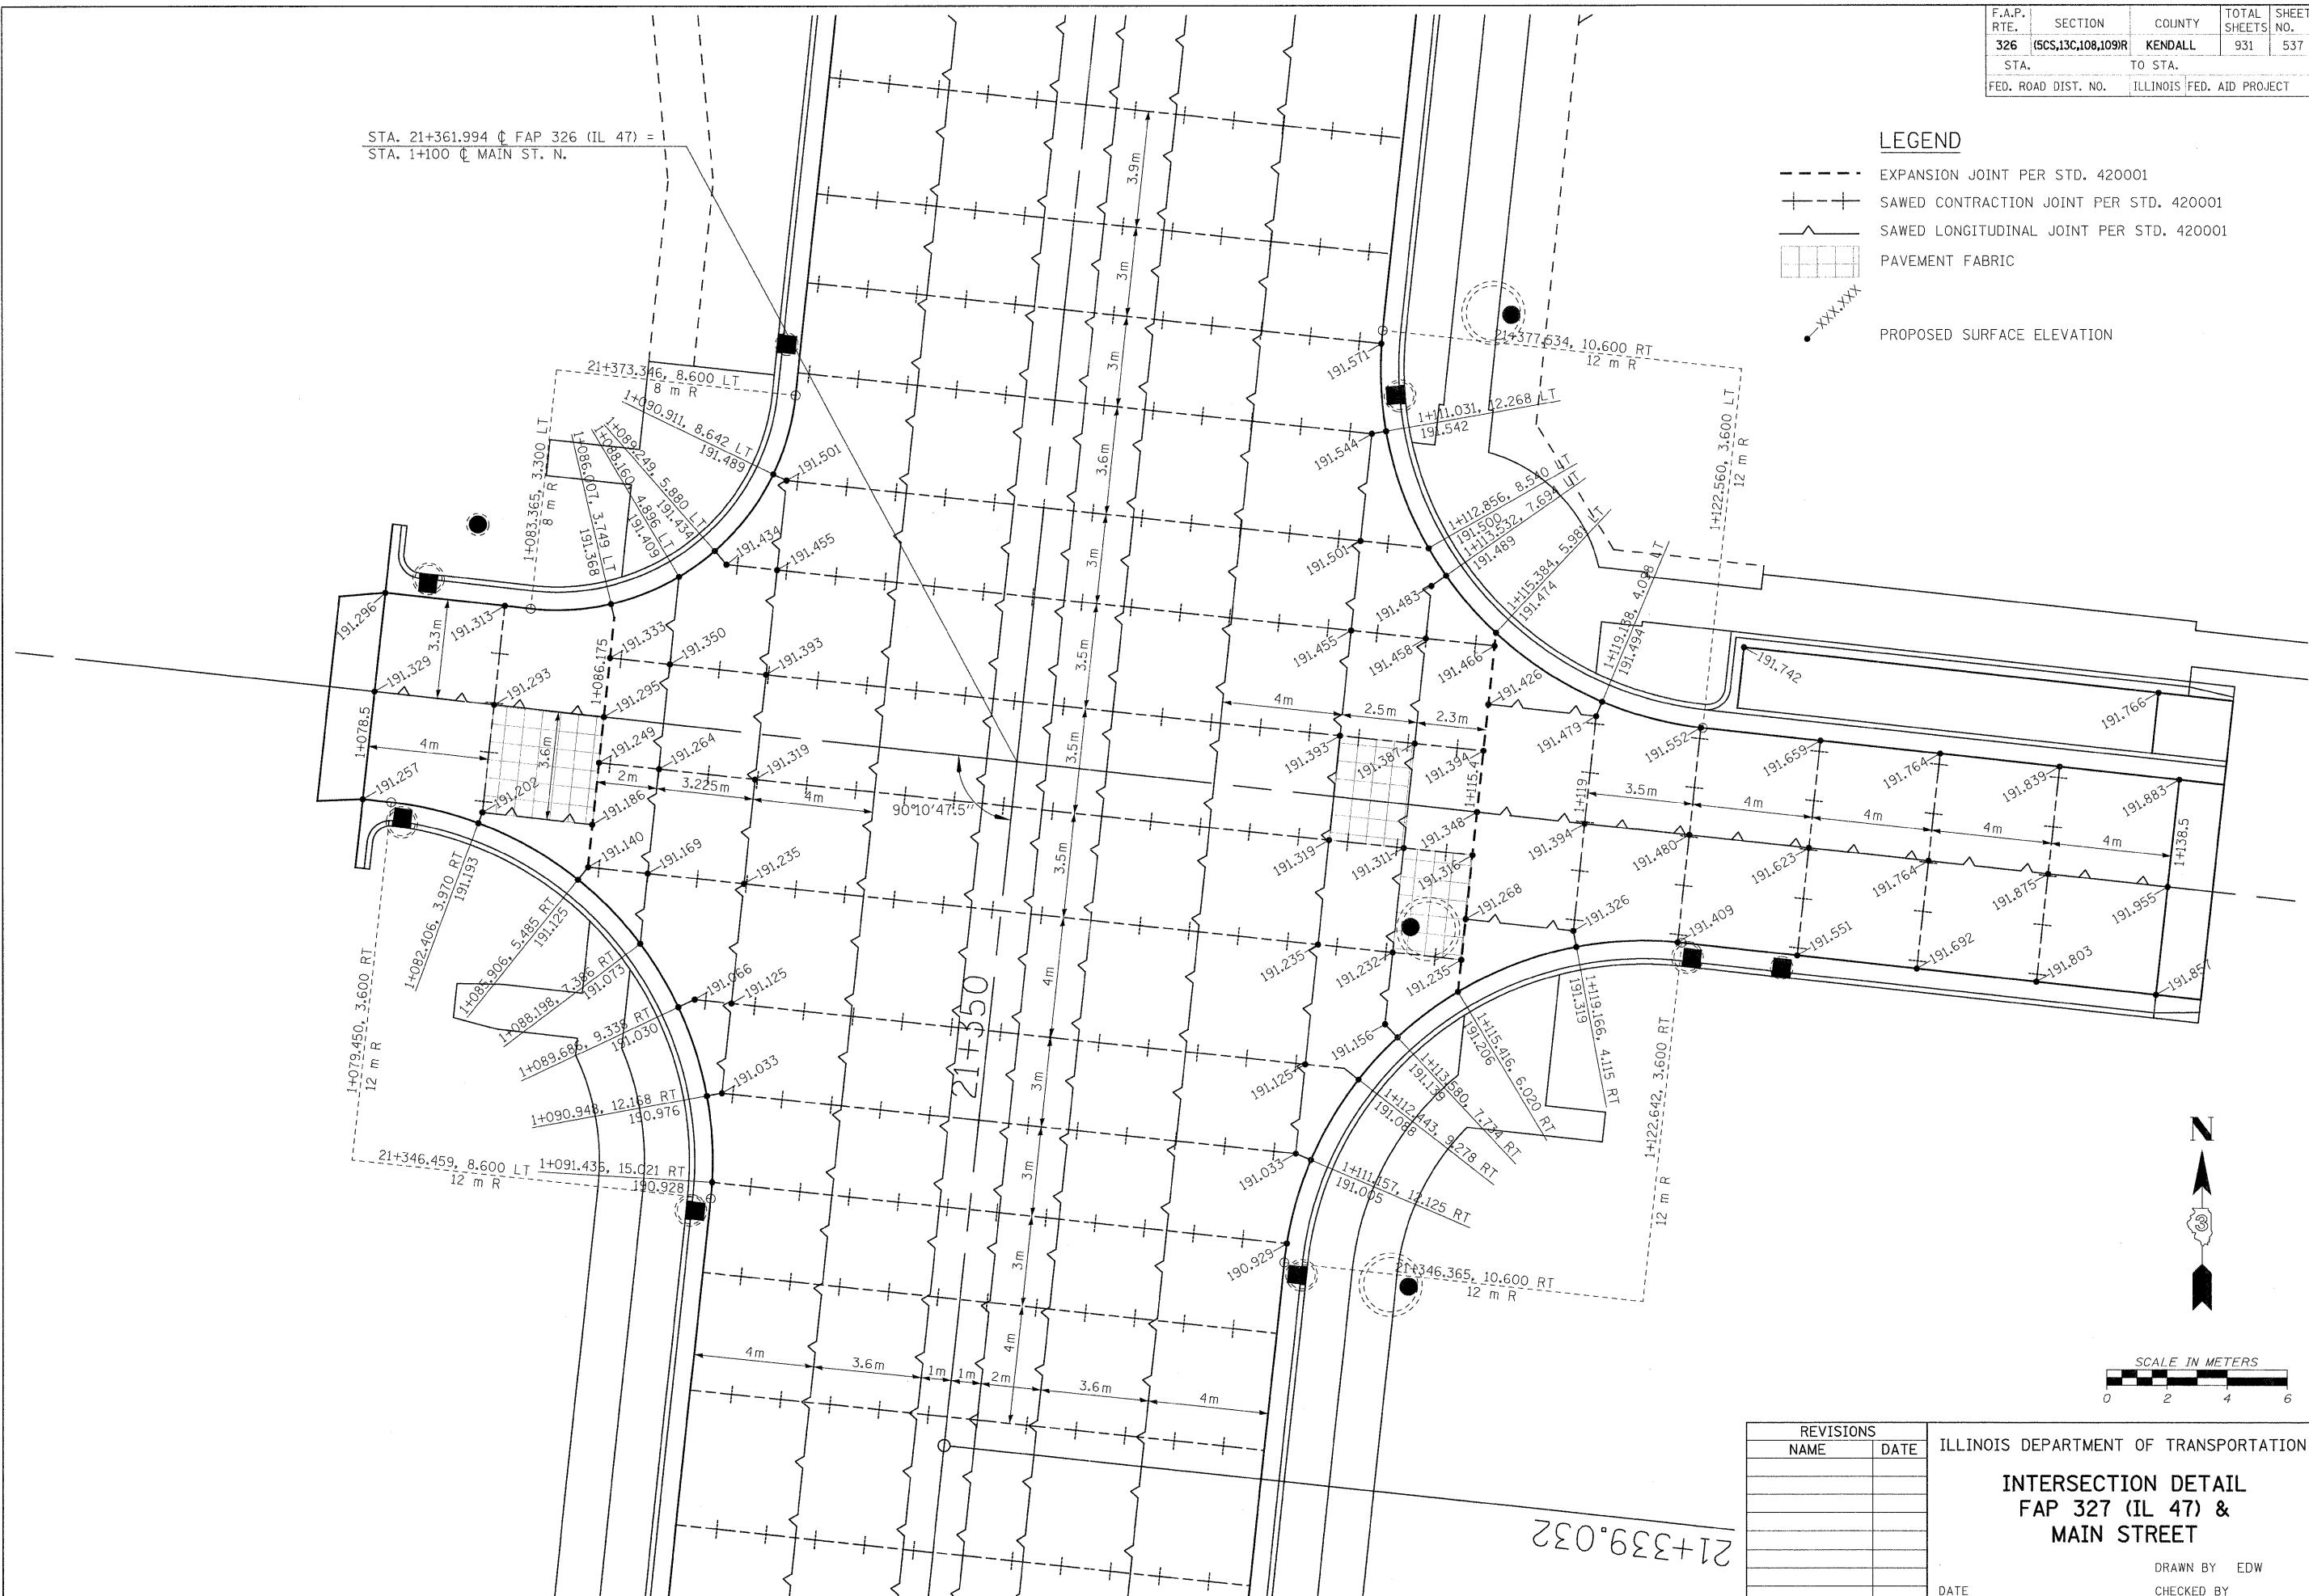

REVISIONS	
NAME	DATE

ILLINOIS DEPARTMENT OF TRANSPORTATION  
**INTERSECTION DETAIL**  
**FAP 327 (IL 47) &**  
**MAIN STREET**  
 DRAWN BY EDW  
 CHECKED BY  
 DATE

21+339.032

FILE: 637ID\_MainSt.dgn  
 PLOTTED: 8/11/2011

HMG JOB NO. 5122