


F.A.P. RTE.	SECTION	COUNTY	TOTAL SHEETS	SHEET NO.
326	(5CS,13C,108,109)R	KENDALL	931	539
STA.	TO STA.			
FED. ROAD DIST. NO.	ILLINOIS FED. AID PROJECT			


STA. 21+595.147 C FAP 326 (IL 47) =
STA. 1+100 C SPRING ST.

21+600

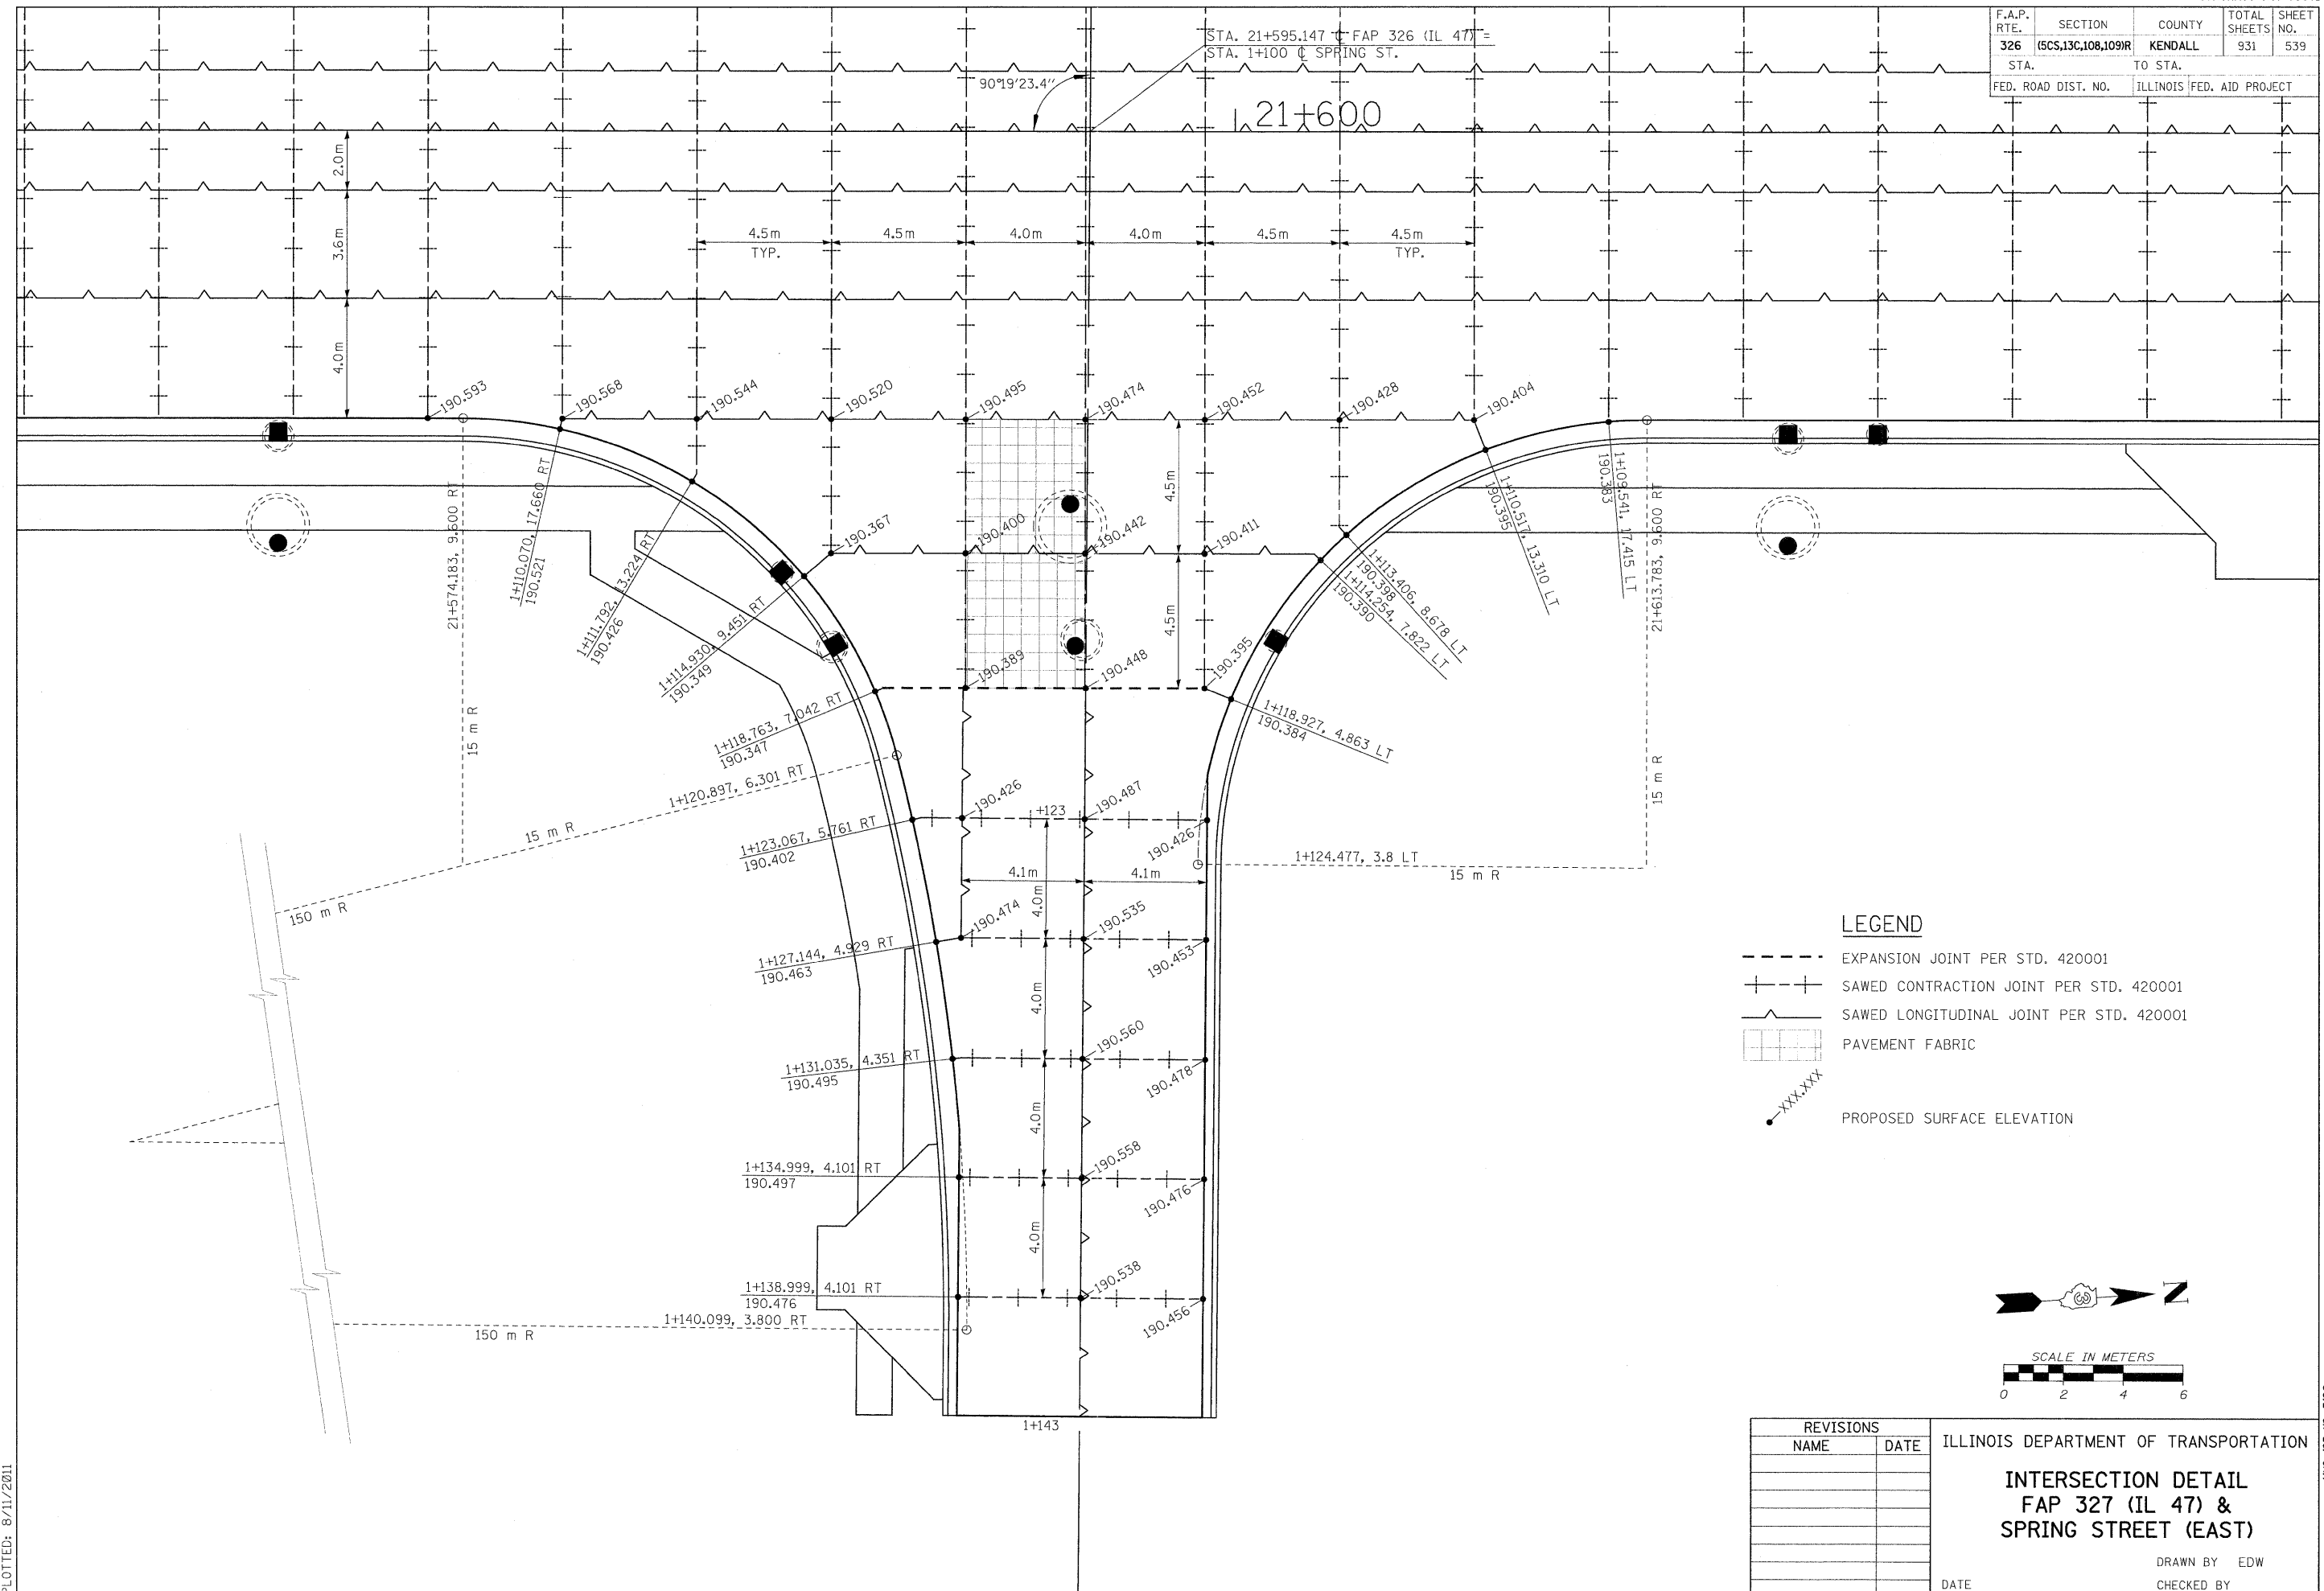

LEGEND

- EXPANSION JOINT PER STD. 420001
- +--+ SAWED CONTRACTION JOINT PER STD. 420001
- SAWED LONGITUDINAL JOINT PER STD. 420001
- [Grid Pattern] PAVEMENT FABRIC
- XXX-XXX PROPOSED SURFACE ELEVATION

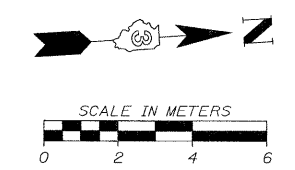

REVISIONS	
NAME	DATE

ILLINOIS DEPARTMENT OF TRANSPORTATION
**INTERSECTION DETAIL
FAP 327 (IL 47) &
SPRING STREET (EAST)**
DRAWN BY EDW
CHECKED BY
DATE

FILE: 539ID_SpringSt.dgn
PLOTTED: 8/11/2011

HMG JOB NO. 5122