



F.A.P. RTE.	SECTION	COUNTY	TOTAL SHEETS	SHEET NO.
326	(SCS,13C,108,109)R	KENDALL	931	540
STA.	TO STA.			
FED. ROAD DIST. NO.	ILLINOIS FED. AID PROJECT			

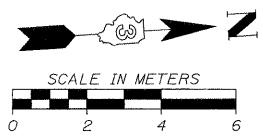

**LEGEND**

- EXPANSION JOINT PER STD. 420001
- +--+ SAWED CONTRACTION JOINT PER STD. 420001
- SAWED LONGITUDINAL JOINT PER STD. 420001
- [Grid Pattern] PAVEMENT FABRIC
- XXX.XXX PROPOSED SURFACE ELEVATION

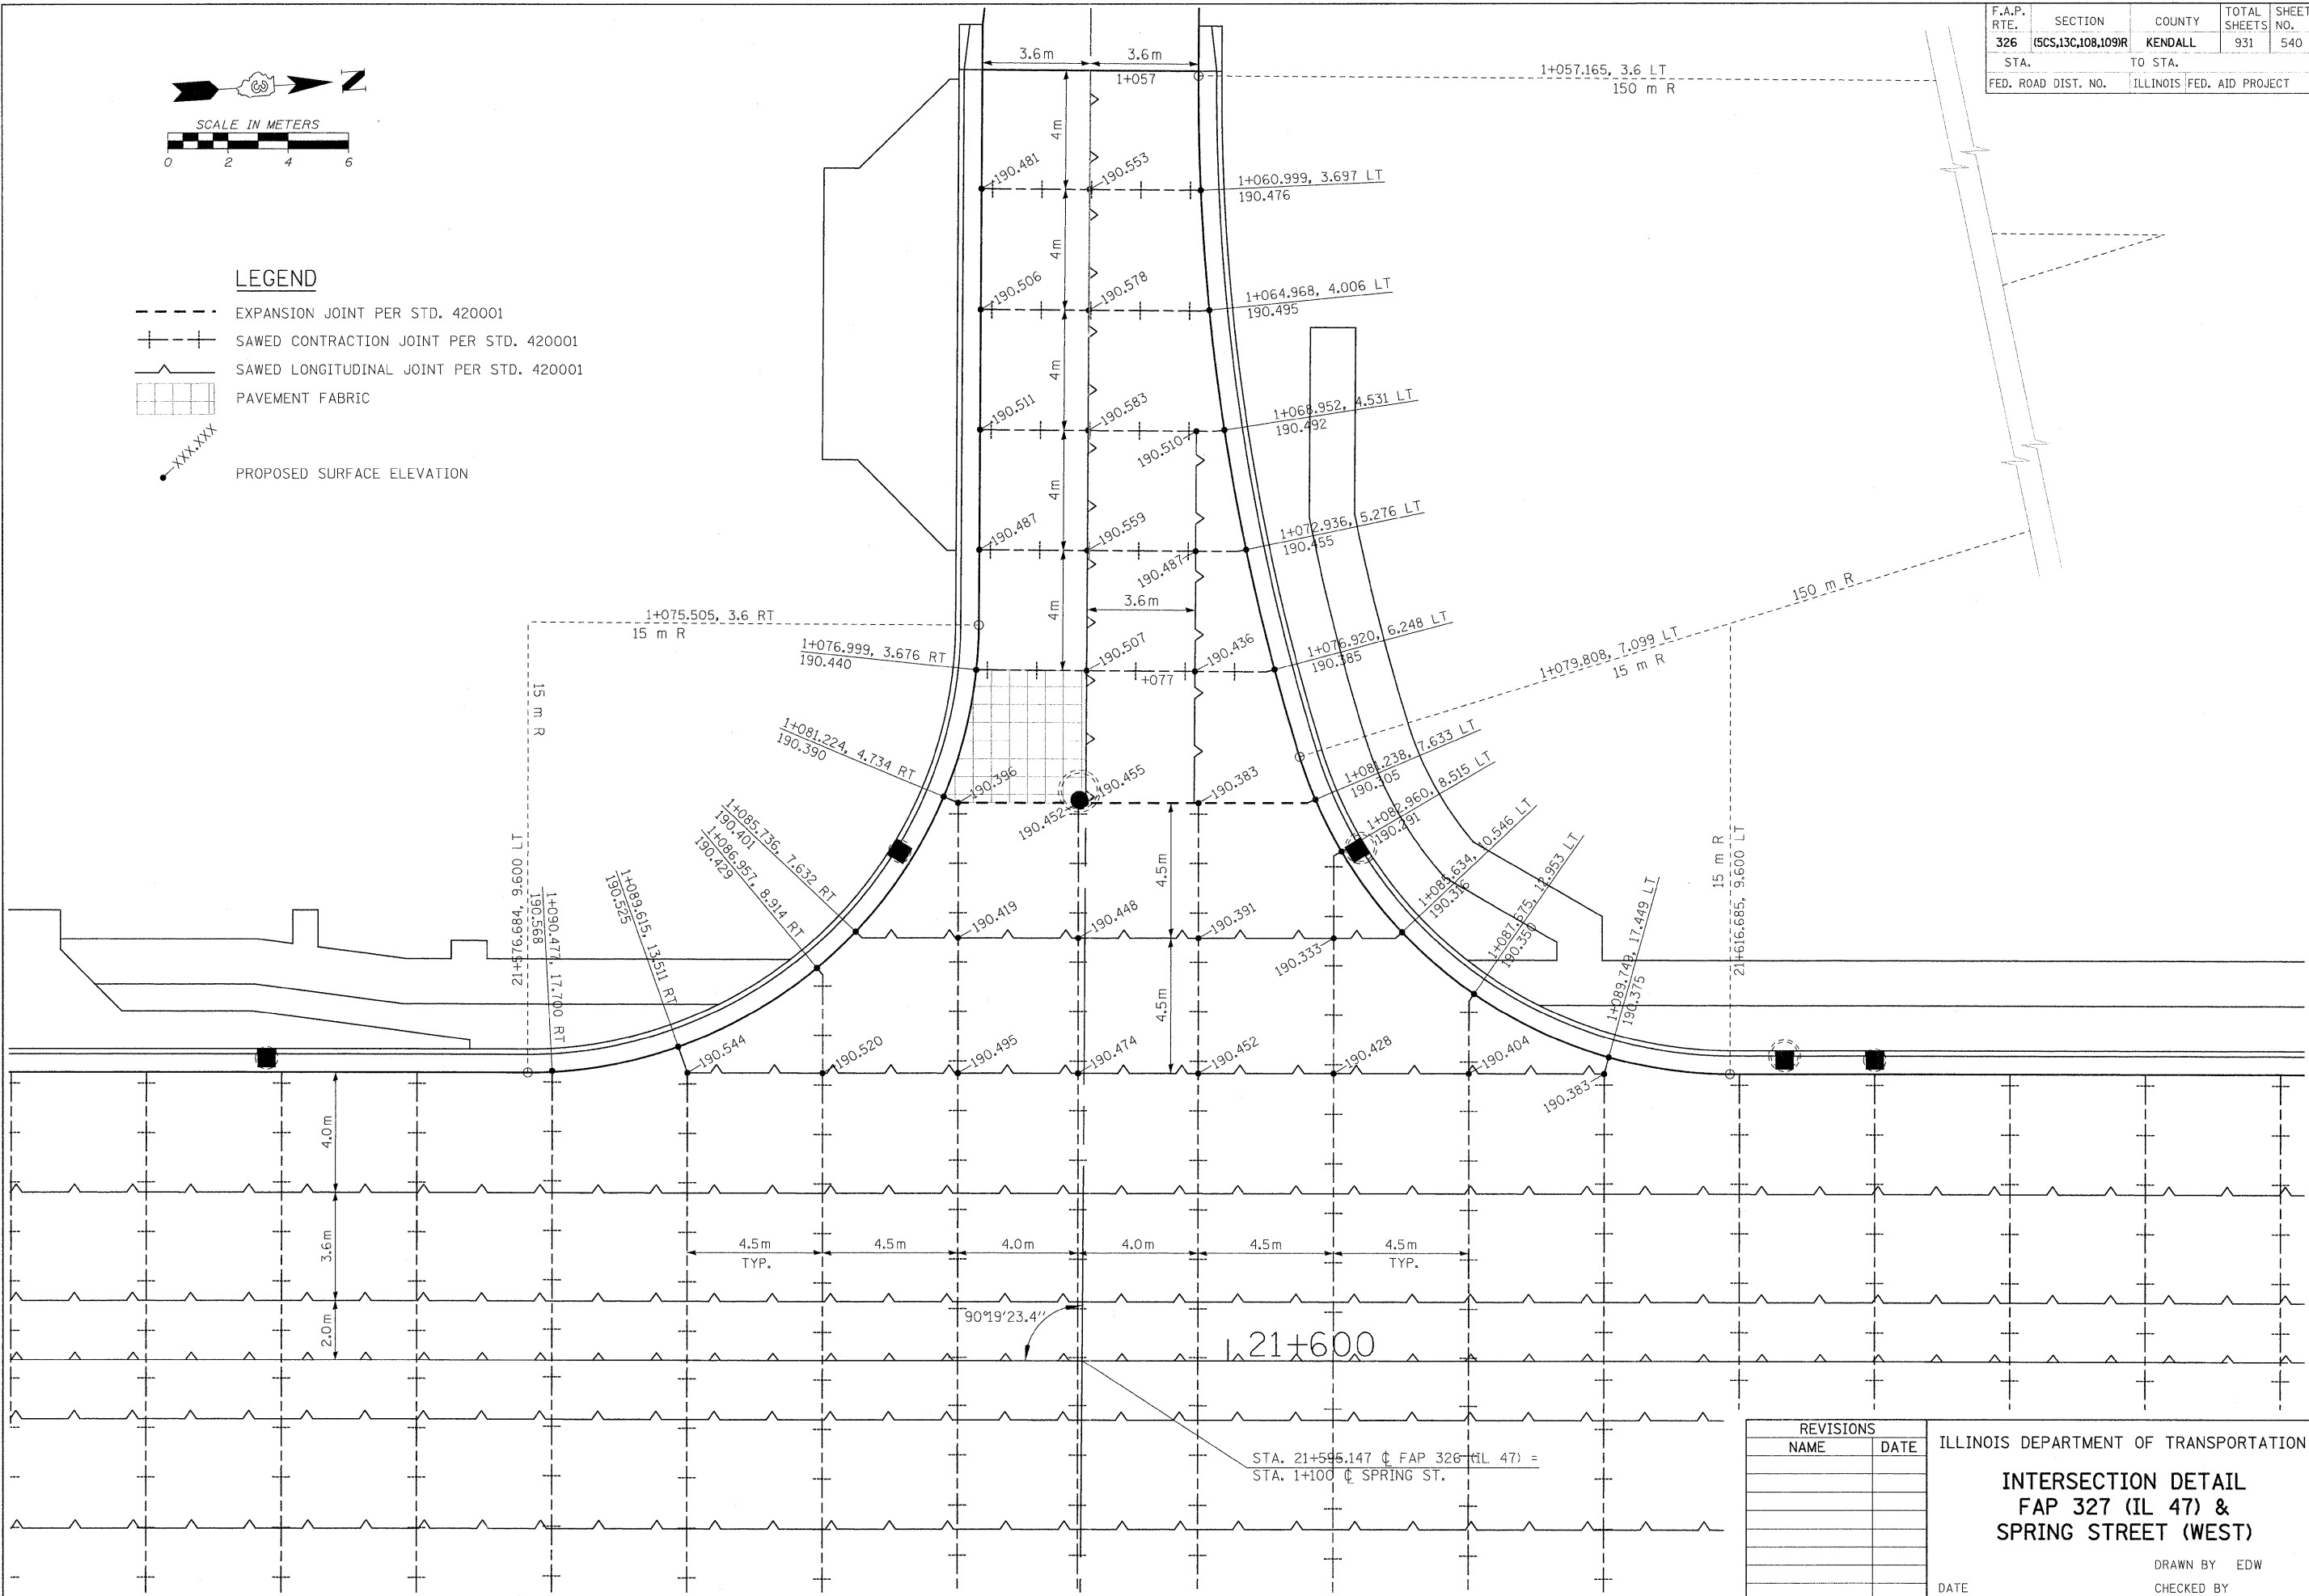

STA. 21+595.147 ( FAP 326 (IL 47) ) =  
STA. 1+100 ( SPRING ST. )

REVISIONS	
NAME	DATE

ILLINOIS DEPARTMENT OF TRANSPORTATION  
**INTERSECTION DETAIL**  
**FAP 327 (IL 47) &**  
**SPRING STREET (WEST)**  
DRAWN BY EDW  
CHECKED BY  
DATE

FILE: 540ID\_Spr.mgStw.dgn  
PLOTTED: 8/11/2011

HMG JOB NO. 5122