


F.A.P. RTE.	SECTION	COUNTY	TOTAL SHEETS	SHEET NO.
326	(5CS,13C,108,109)R	KENDALL	931	544
STA.	TO STA.			
FED. ROAD DIST. NO.	ILLINOIS FED. AID PROJECT			

LEGEND

- - - - EXPANSION JOINT PER STD. 420001
- + - + - SAWED CONTRACTION JOINT PER STD. 420001
- - - SAWED LONGITUDINAL JOINT PER STD. 420001
- [Grid Pattern] PAVEMENT FABRIC
- XXX.XXX PROPOSED SURFACE ELEVATION

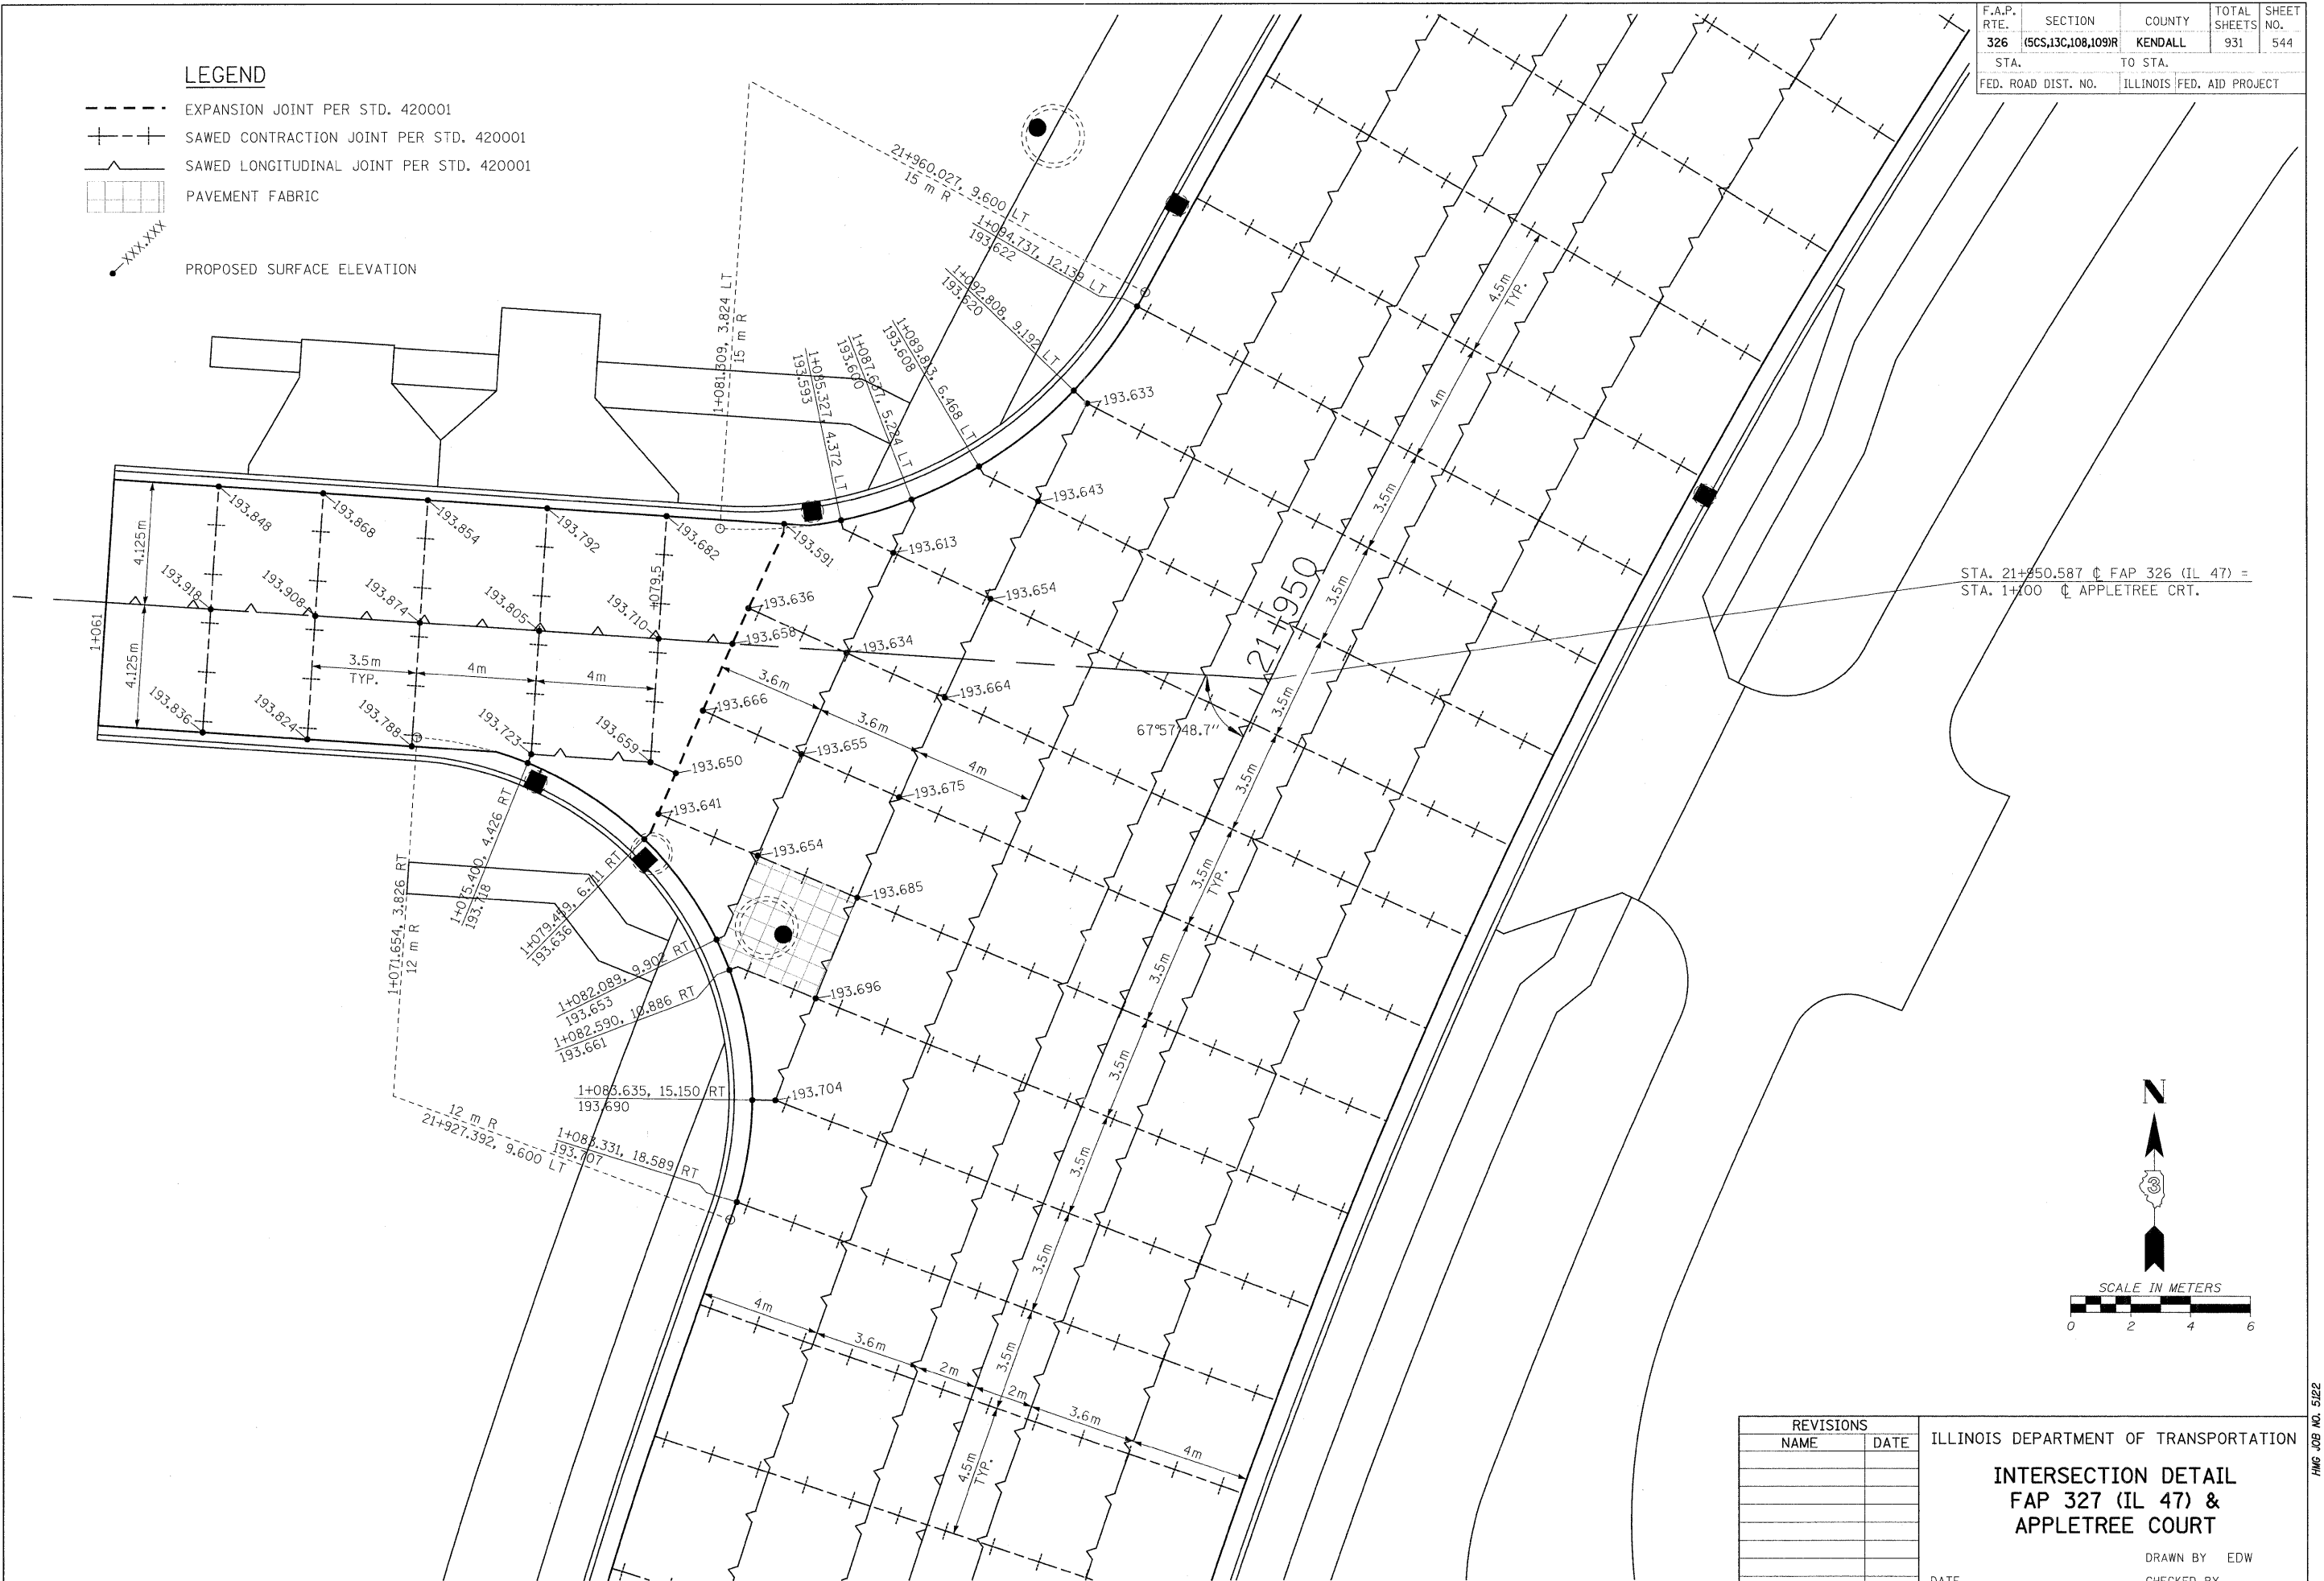

REVISIONS		ILLINOIS DEPARTMENT OF TRANSPORTATION
NAME	DATE	
		INTERSECTION DETAIL FAP 327 (IL 47) & APPLETREE COURT
DATE		DRAWN BY EDW
		CHECKED BY

FILE: 544ID\_AppleC.dgn  
PLOTTED: 8/11/2011

HMG JOB NO. 5122