


F.A.P. RTE.	SECTION	COUNTY	TOTAL SHEETS	SHEET NO.
326	(SCS,13C,108,109)R	KENDALL	931	547
STA.		TO STA.		
FED. ROAD DIST. NO.		ILLINOIS FED. AID PROJECT		

STA. 22+700.120  $\phi$  FAP 326 (IL 47) =  
 STA. 190+000  $\phi$  US RTE. 34

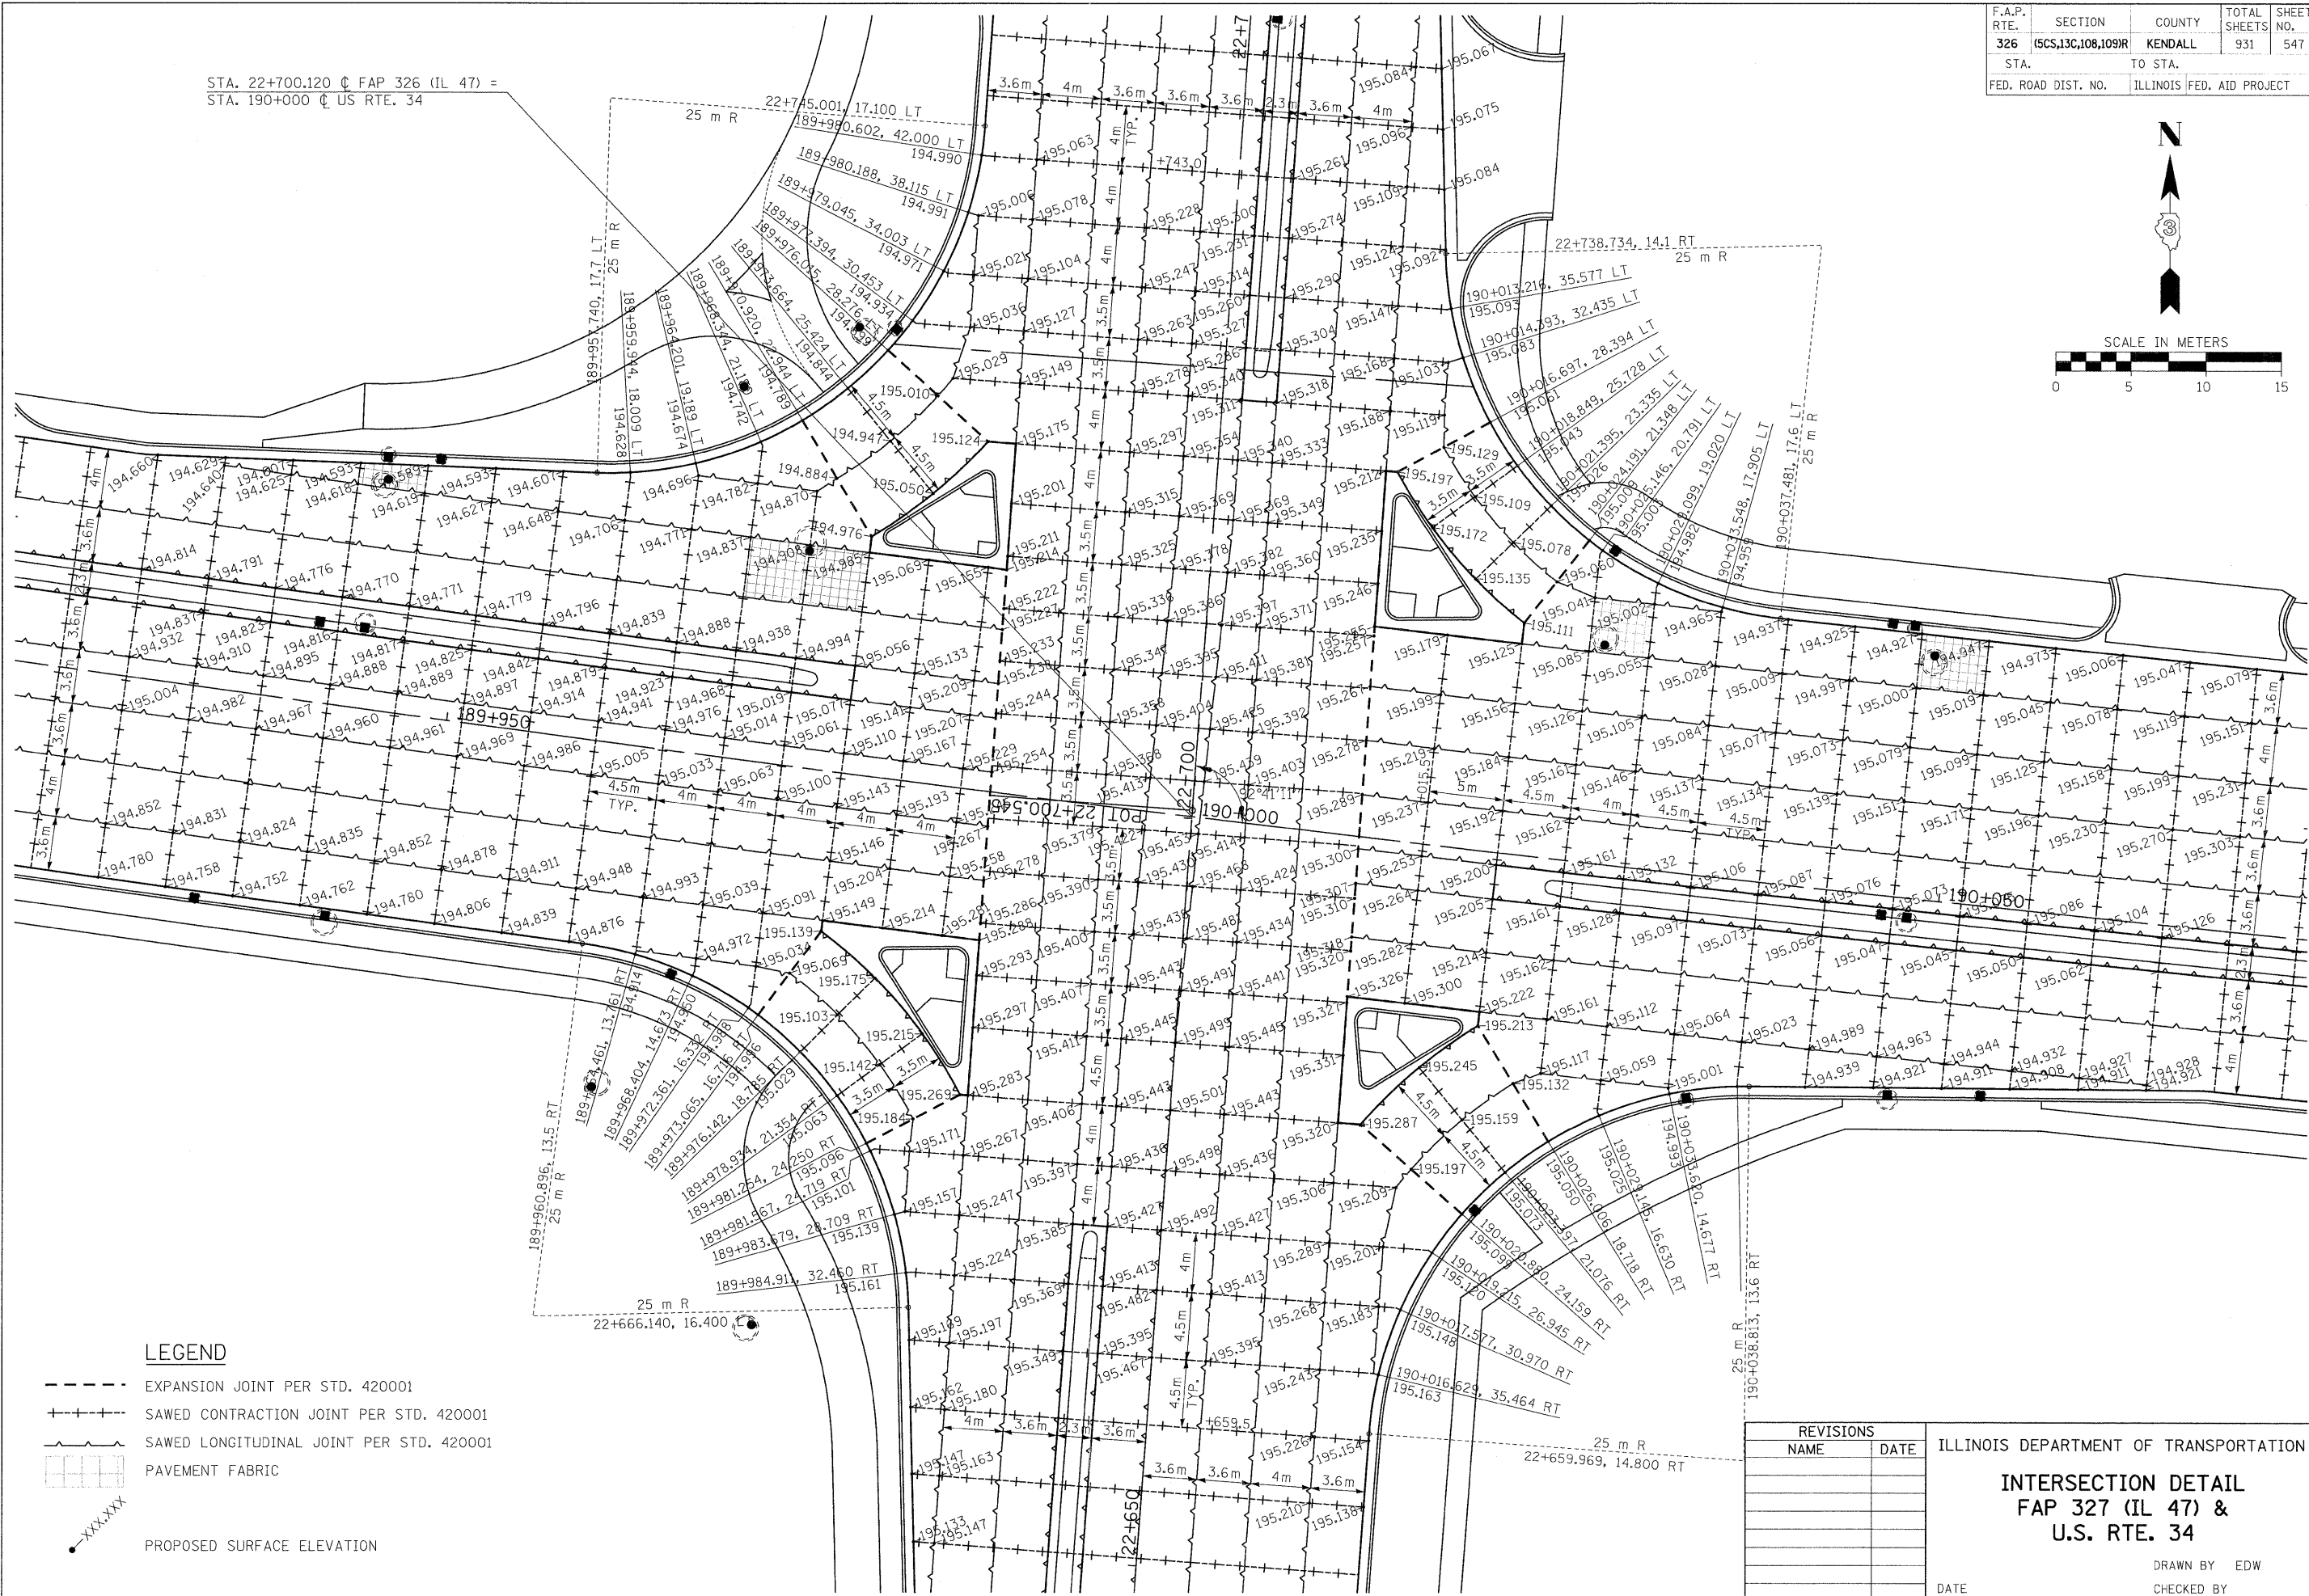

SCALE IN METERS  
 0 5 10 15



**LEGEND**

- EXPANSION JOINT PER STD. 420001
- +++ SAWED CONTRACTION JOINT PER STD. 420001
- SAWED LONGITUDINAL JOINT PER STD. 420001
- ▭ PAVEMENT FABRIC
- XXX.XXX PROPOSED SURFACE ELEVATION

REVISIONS	
NAME	DATE

ILLINOIS DEPARTMENT OF TRANSPORTATION  
**INTERSECTION DETAIL**  
**FAP 327 (IL 47) &**  
**U.S. RTE. 34**  
 DATE \_\_\_\_\_ DRAWN BY EDW  
 CHECKED BY \_\_\_\_\_

FILE: 547ID\_US34.dgn  
 PLOTTED: 8/11/2011

HMG JOB NO. 5122