



F.A.P. RTE.	SECTION	COUNTY	TOTAL SHEETS	SHEET NO.
326	(SCS,13C,108,109)R	KENDALL	931	550
STA.		TO STA.		
FED. ROAD DIST. NO.		ILLINOIS FED. AID PROJECT		

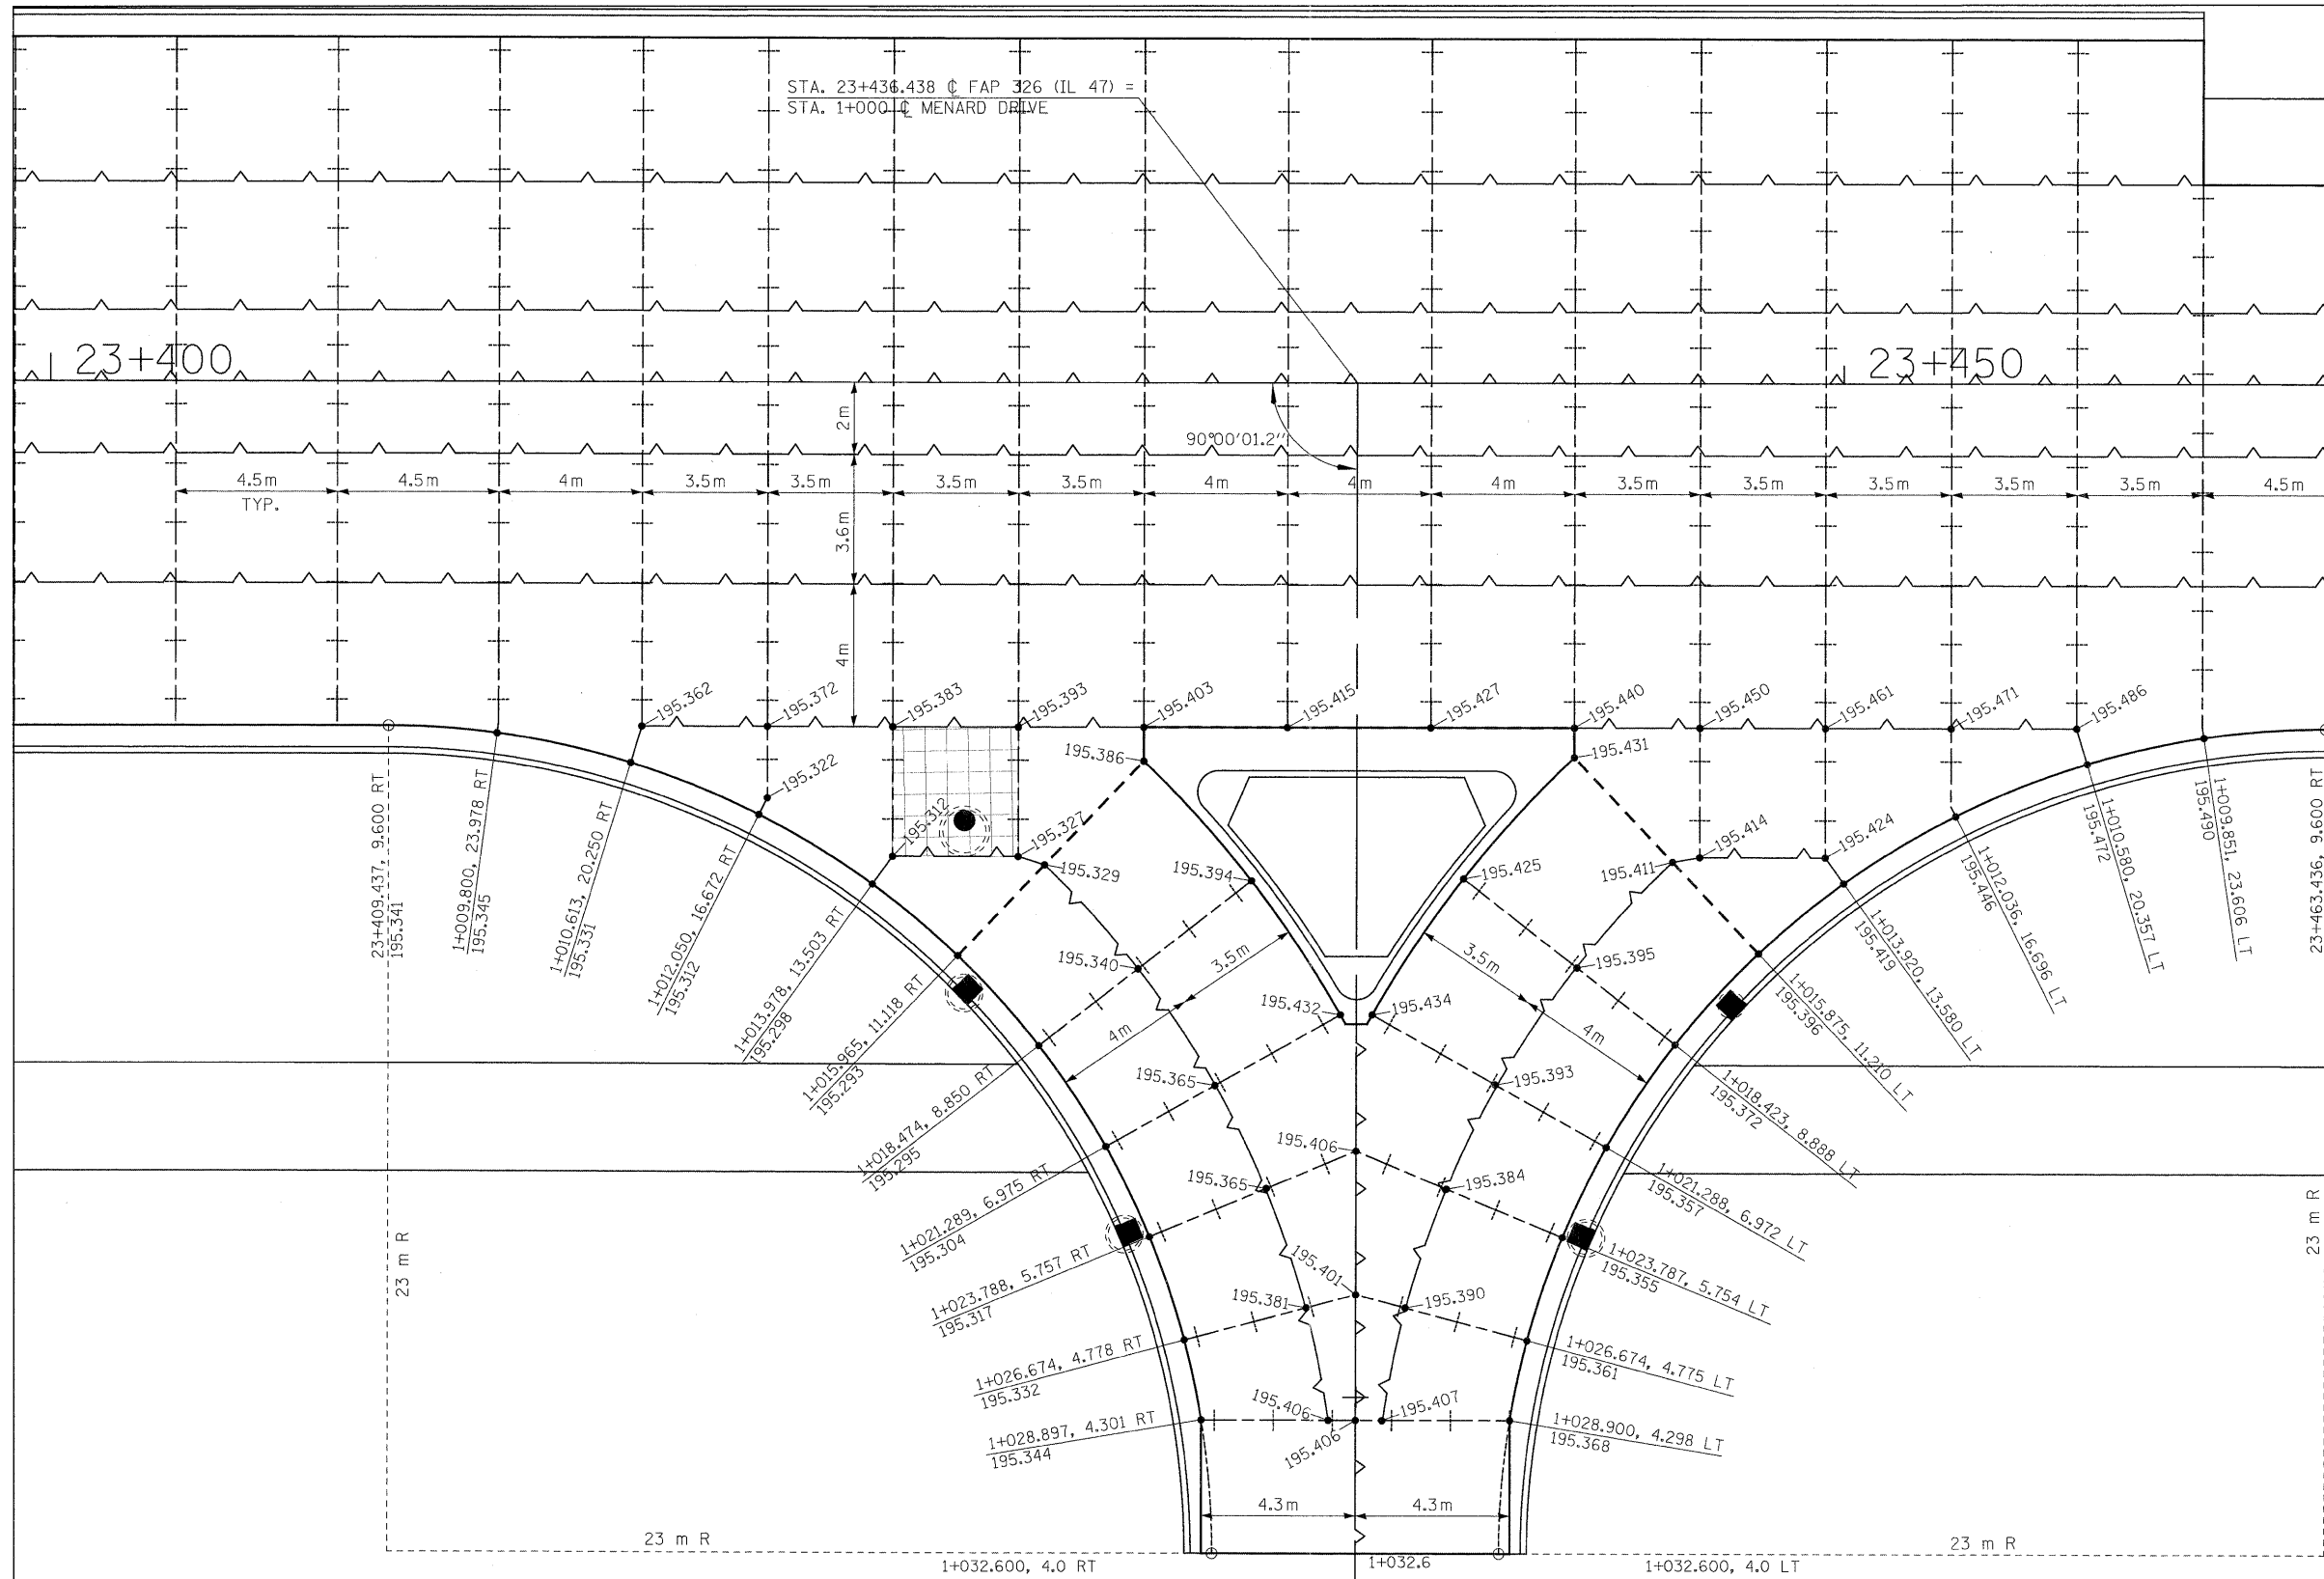

**LEGEND**

- EXPANSION JOINT PER STD. 420001
- + + + SAWED CONTRACTION JOINT PER STD. 420001
- SAWED LONGITUDINAL JOINT PER STD. 420001
- [Grid Pattern] PAVEMENT FABRIC
- ▲-XXX.XXX PROPOSED SURFACE ELEVATION

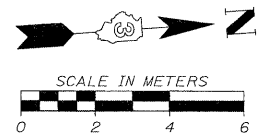

REVISIONS	
NAME	DATE

ILLINOIS DEPARTMENT OF TRANSPORTATION

**INTERSECTION DETAIL**  
**FAP 327 (IL 47) &**  
**MENARD DRIVE**

DATE \_\_\_\_\_ DRAWN BY EDW  
 CHECKED BY \_\_\_\_\_

FILE: 5501D.MncDr.dgn  
 PLOTTED: 8/11/2011

HMG JOB NO. 5122