



F.A.P. RTE.	SECTION	COUNTY	TOTAL SHEETS	SHEET NO.
326		KENDALL	931	630
STA. 19+025.00		TO STA. 19+725.00		
FED. ROAD DIST. NO. 5		ILLINOIS FED. AID PROJECT		
*(5CS, 13C, 10B, 109)R				

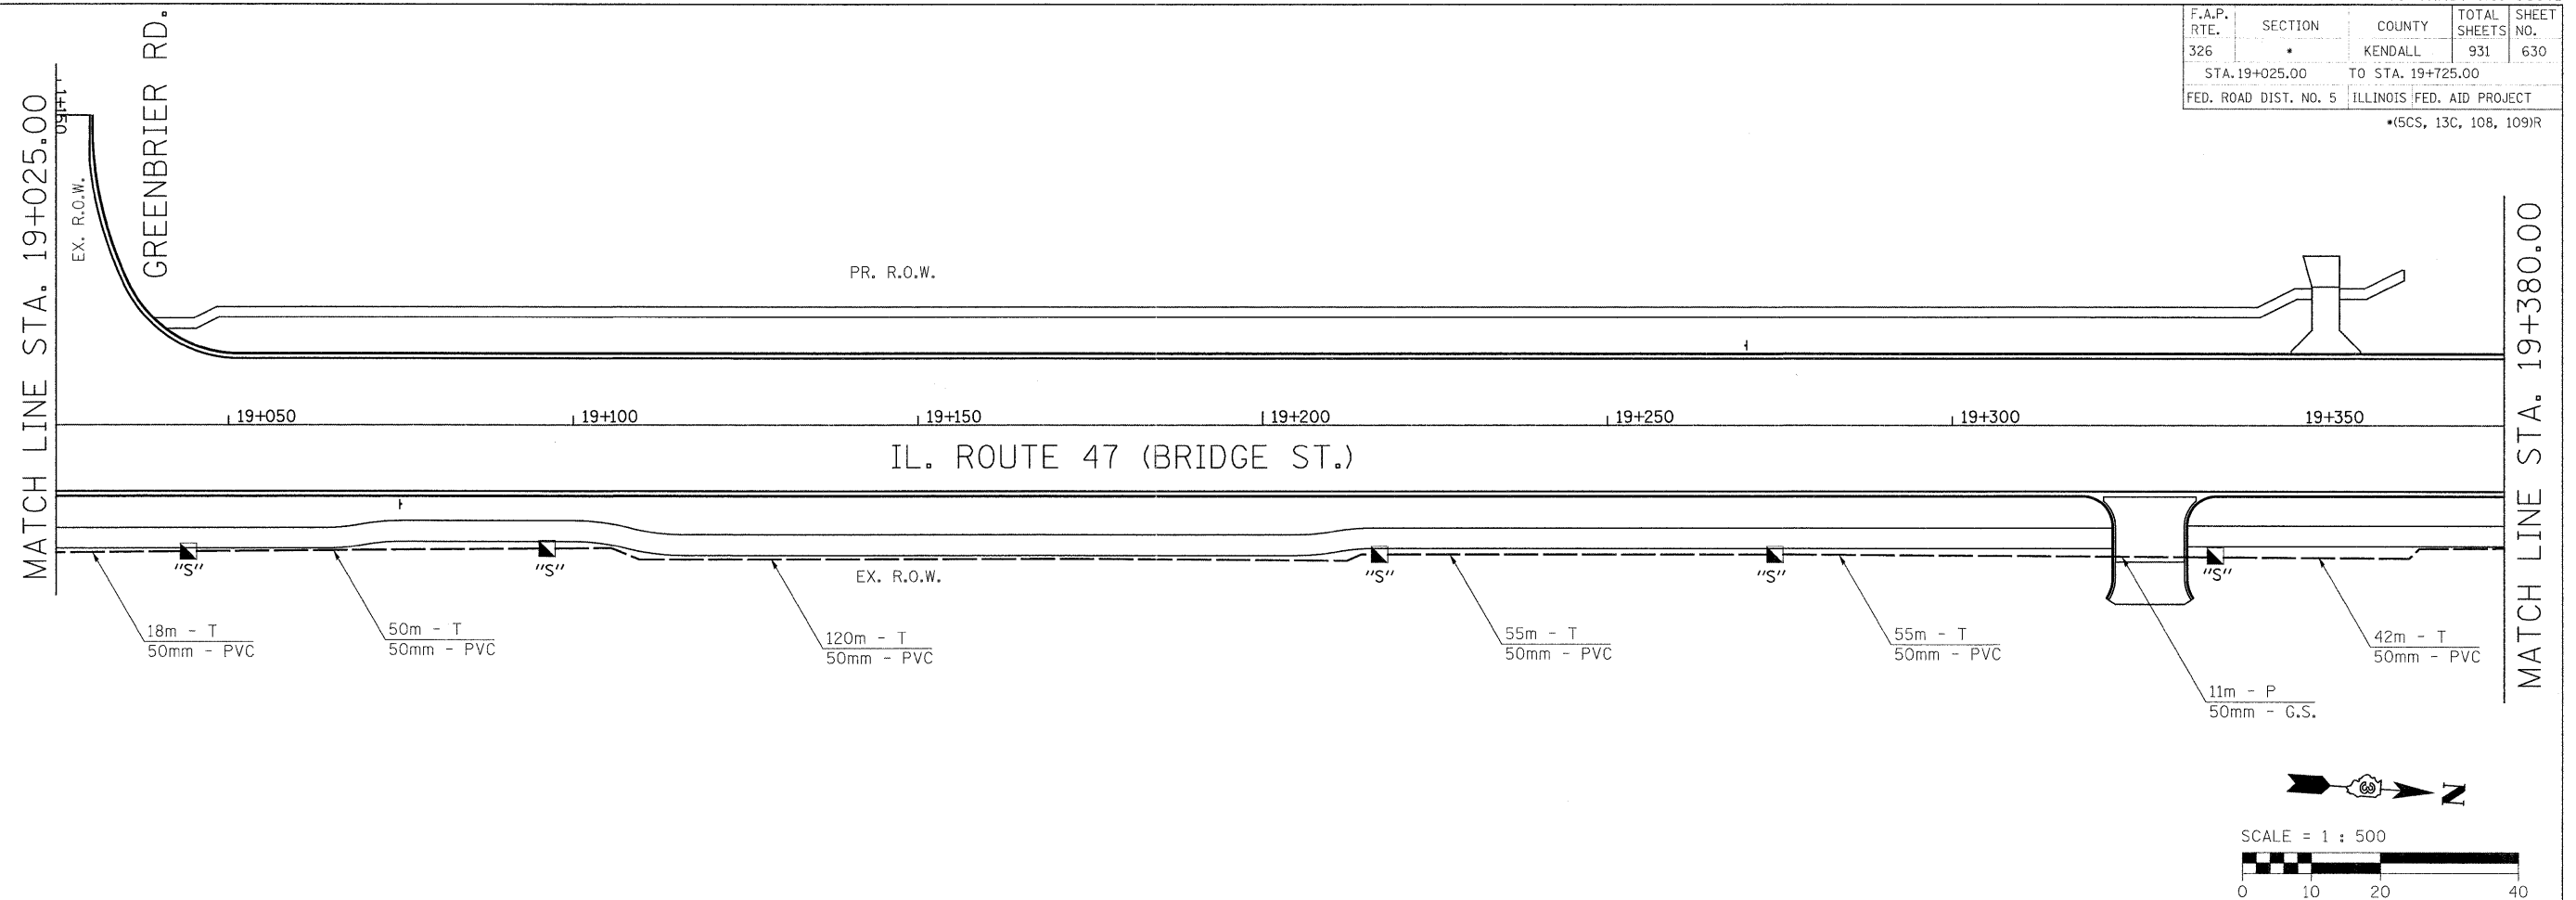

SIGNAL INTERCONNECT LEGEND

- PR. HANDHOLE
- PR. DOUBLE HANDHOLE
- PR. CONTROLLER
- PR. CONDUIT: "T" TRENCH, "P" PUSHED
- "S" "S" SYSTEM
- "I" "I" INTERSECTION
- EXISTING HANDHOLE
- EXISTING DOUBLE HANDHOLE
- EXISTING CONTROLLER
- EXISTING CONDUIT

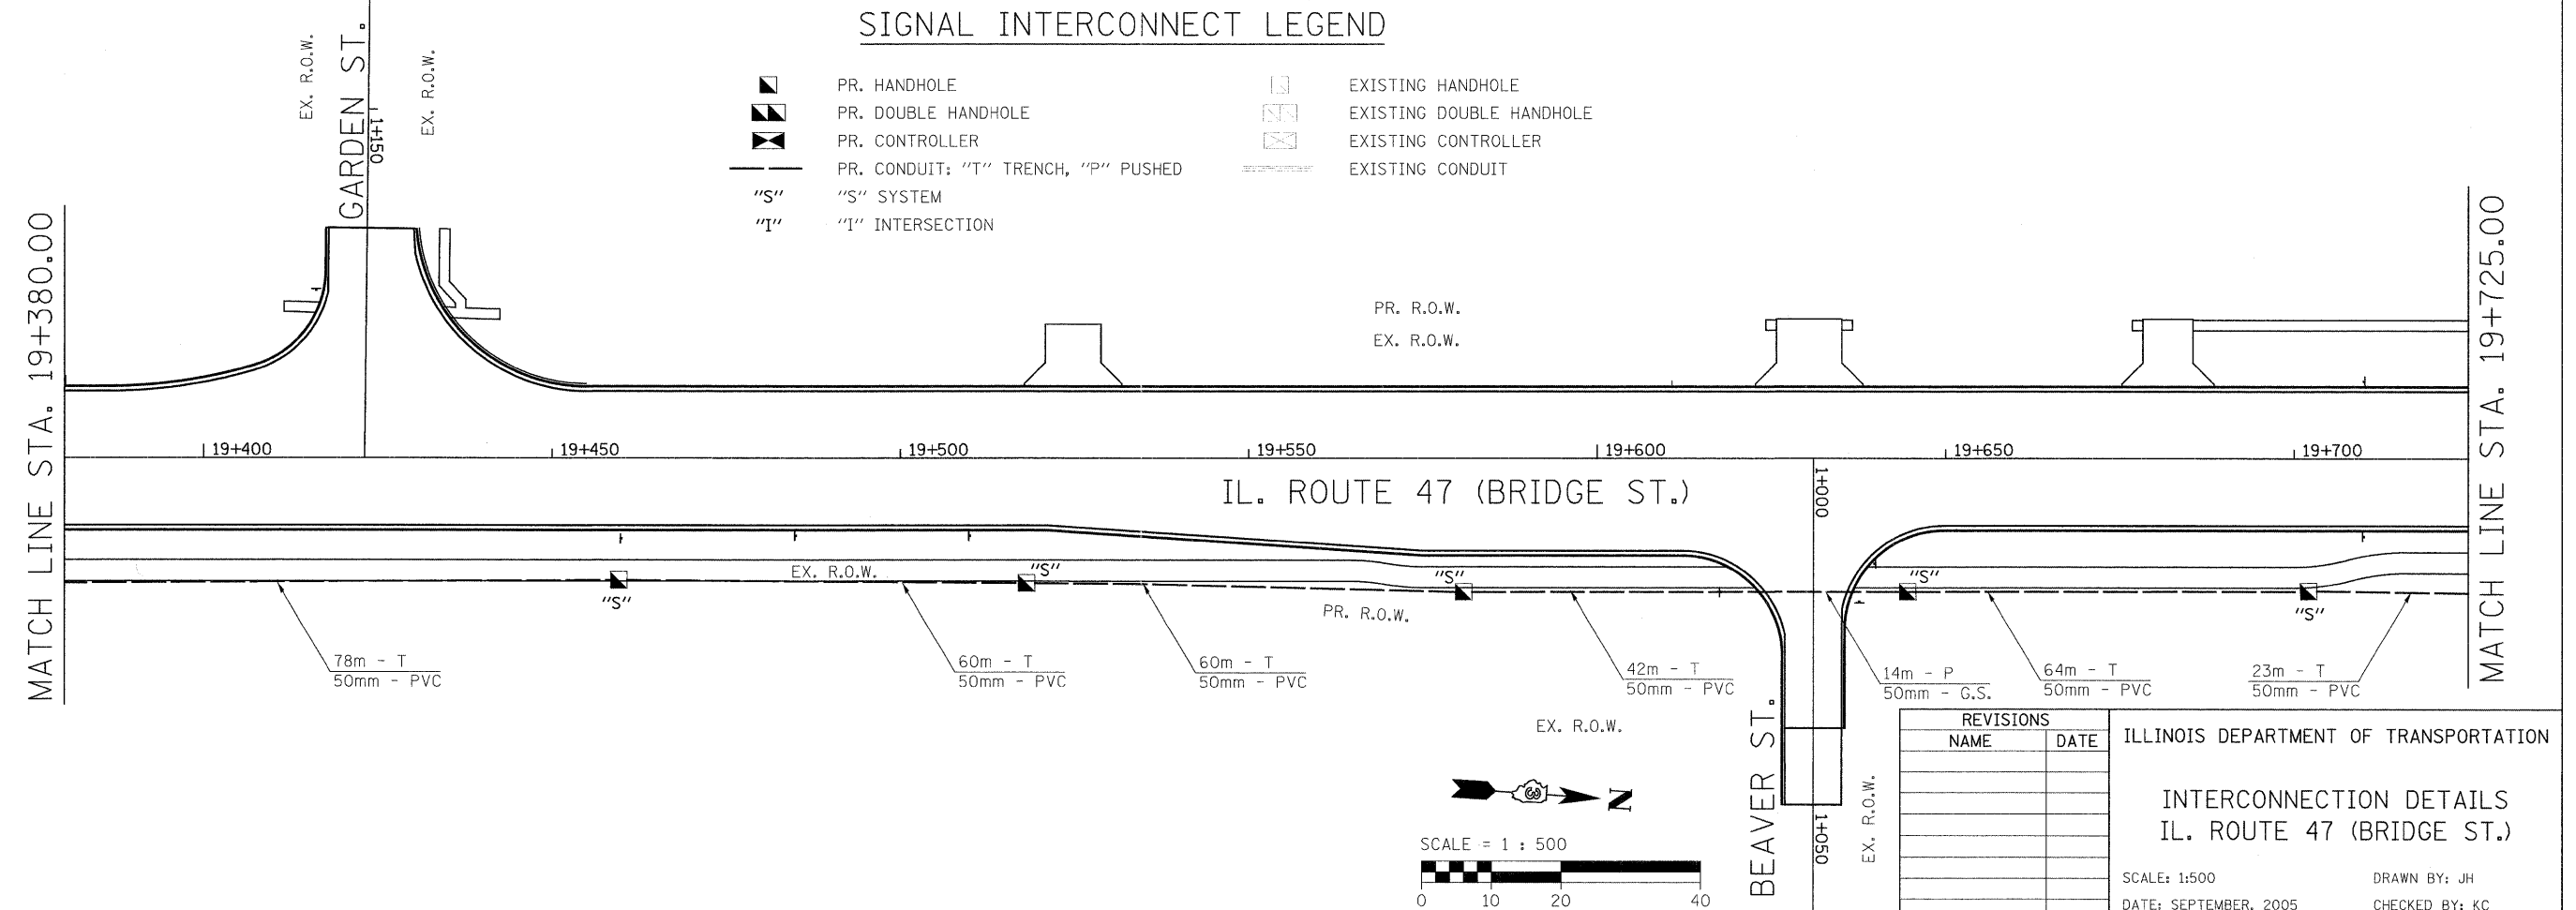

REVISIONS	
NAME	DATE

ILLINOIS DEPARTMENT OF TRANSPORTATION
 INTERCONNECTION DETAILS
 IL. ROUTE 47 (BRIDGE ST.)
 SCALE: 1:500
 DATE: SEPTEMBER, 2005
 DRAWN BY: JH
 CHECKED BY: KC