


F.A.P. RTE.	SECTION	COUNTY	TOTAL SHEETS	SHEET NO.
326	*	KENDALL	931	637
STA. 23+850.00		TO STA. 24+950.00		
FED. ROAD DIST. NO. 5		ILLINOIS FED. AID PROJECT		
*15CS, 13C, 10B, 1091R				

### SIGNAL INTERCONNECT LEGEND

	PR. HANDHOLE		EXISTING HANDHOLE
	PR. DOUBLE HANDHOLE		EXISTING DOUBLE HANDHOLE
	PR. CONTROLLER		EXISTING CONTROLLER
	PR. CONDUIT: "T" TRENCH, "P" PUSHED		EXISTING CONDUIT
"S"	"S" SYSTEM		
"I"	"I" INTERSECTION		

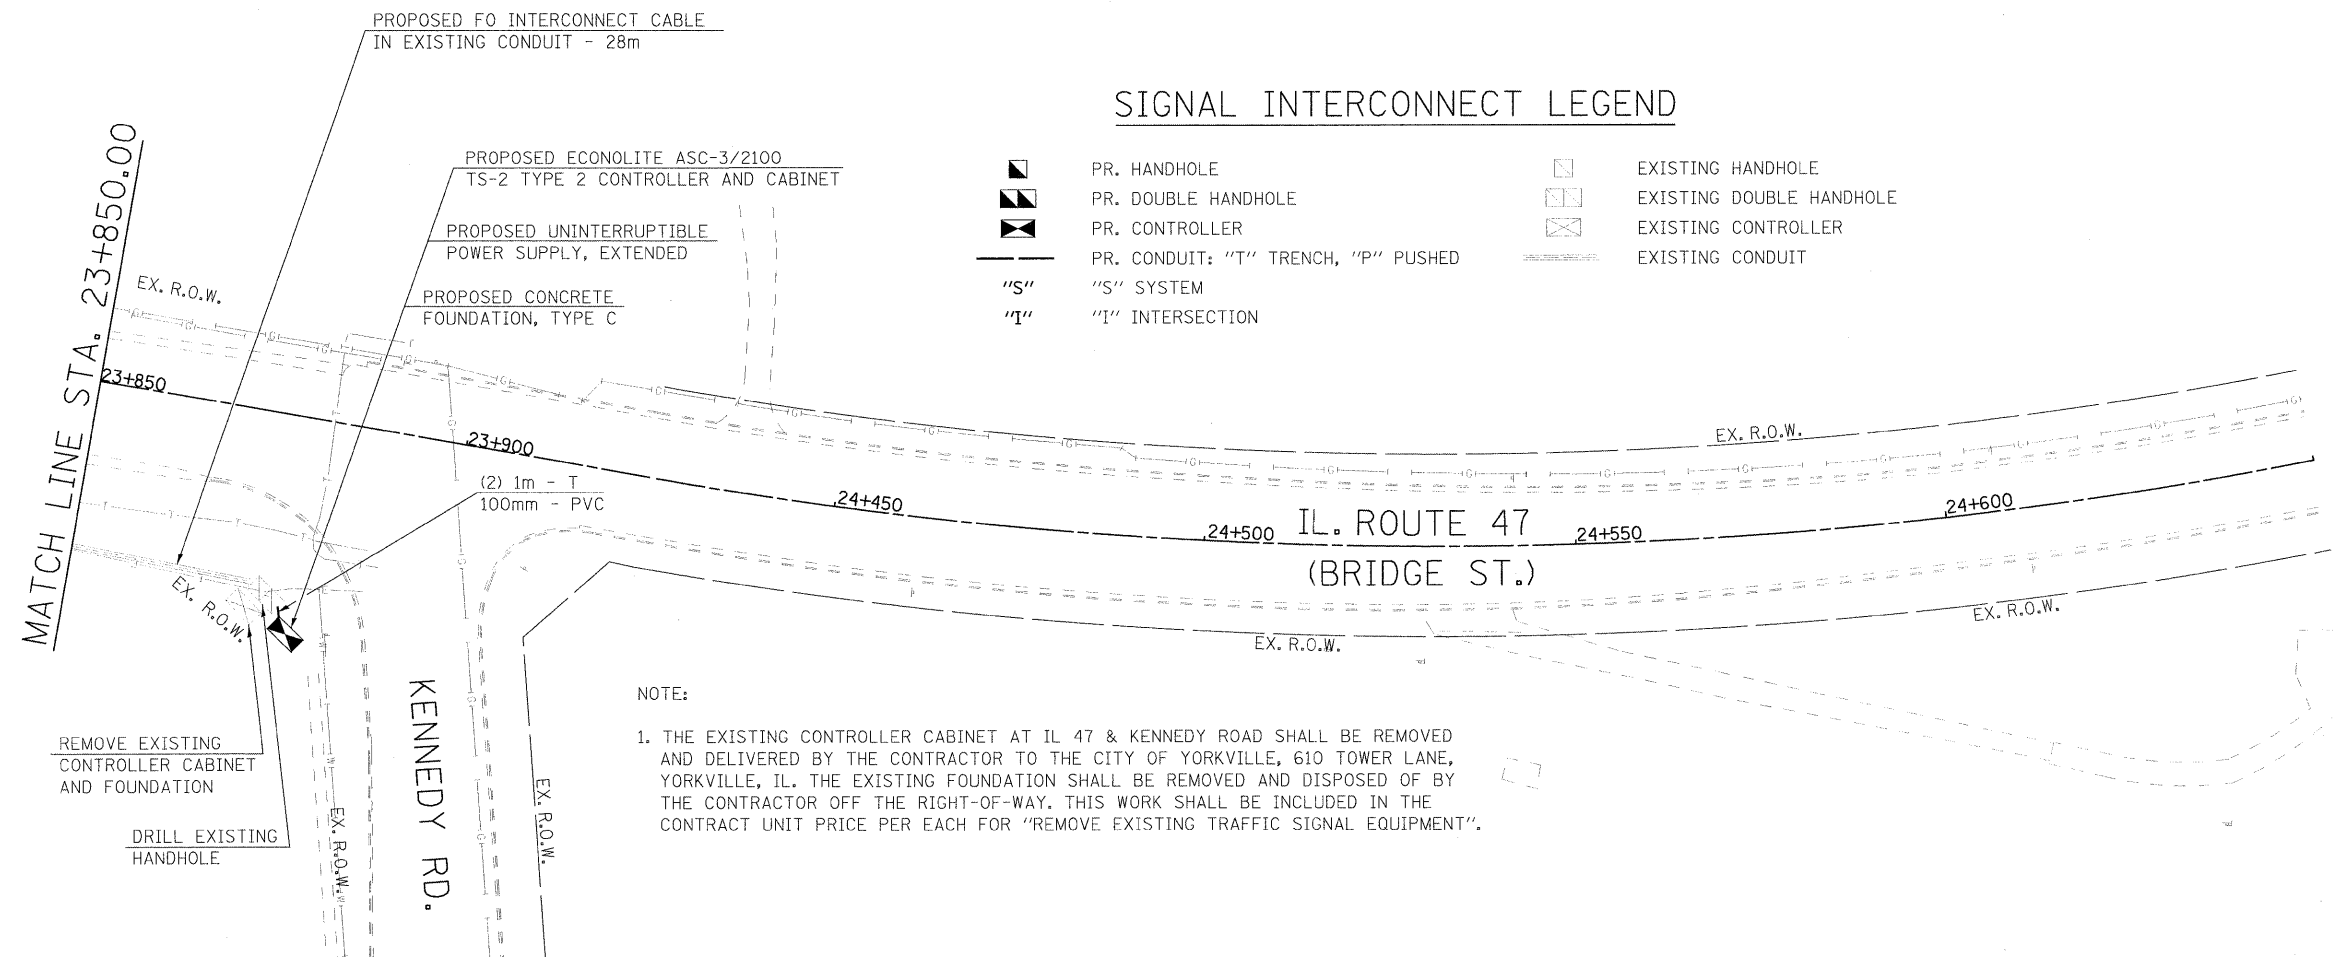

REVISIONS		ILLINOIS DEPARTMENT OF TRANSPORTATION
NAME	DATE	
		INTERCONNECTION DETAILS IL. ROUTE 47 (BRIDGE ST.)
SCALE: 1:500		DRAWN BY: JH
DATE: SEPTEMBER, 2005		CHECKED BY: KC