



F.A.P. RTE.	SECTION	COUNTY	TOTAL SHEETS	SHEET NO.
326	(5CS,13C,108,109)R	KENDALL	931	649
STA.		TO STA.		
FED. ROAD DIST. NO.		ILLINOIS FED. AID PROJECT		

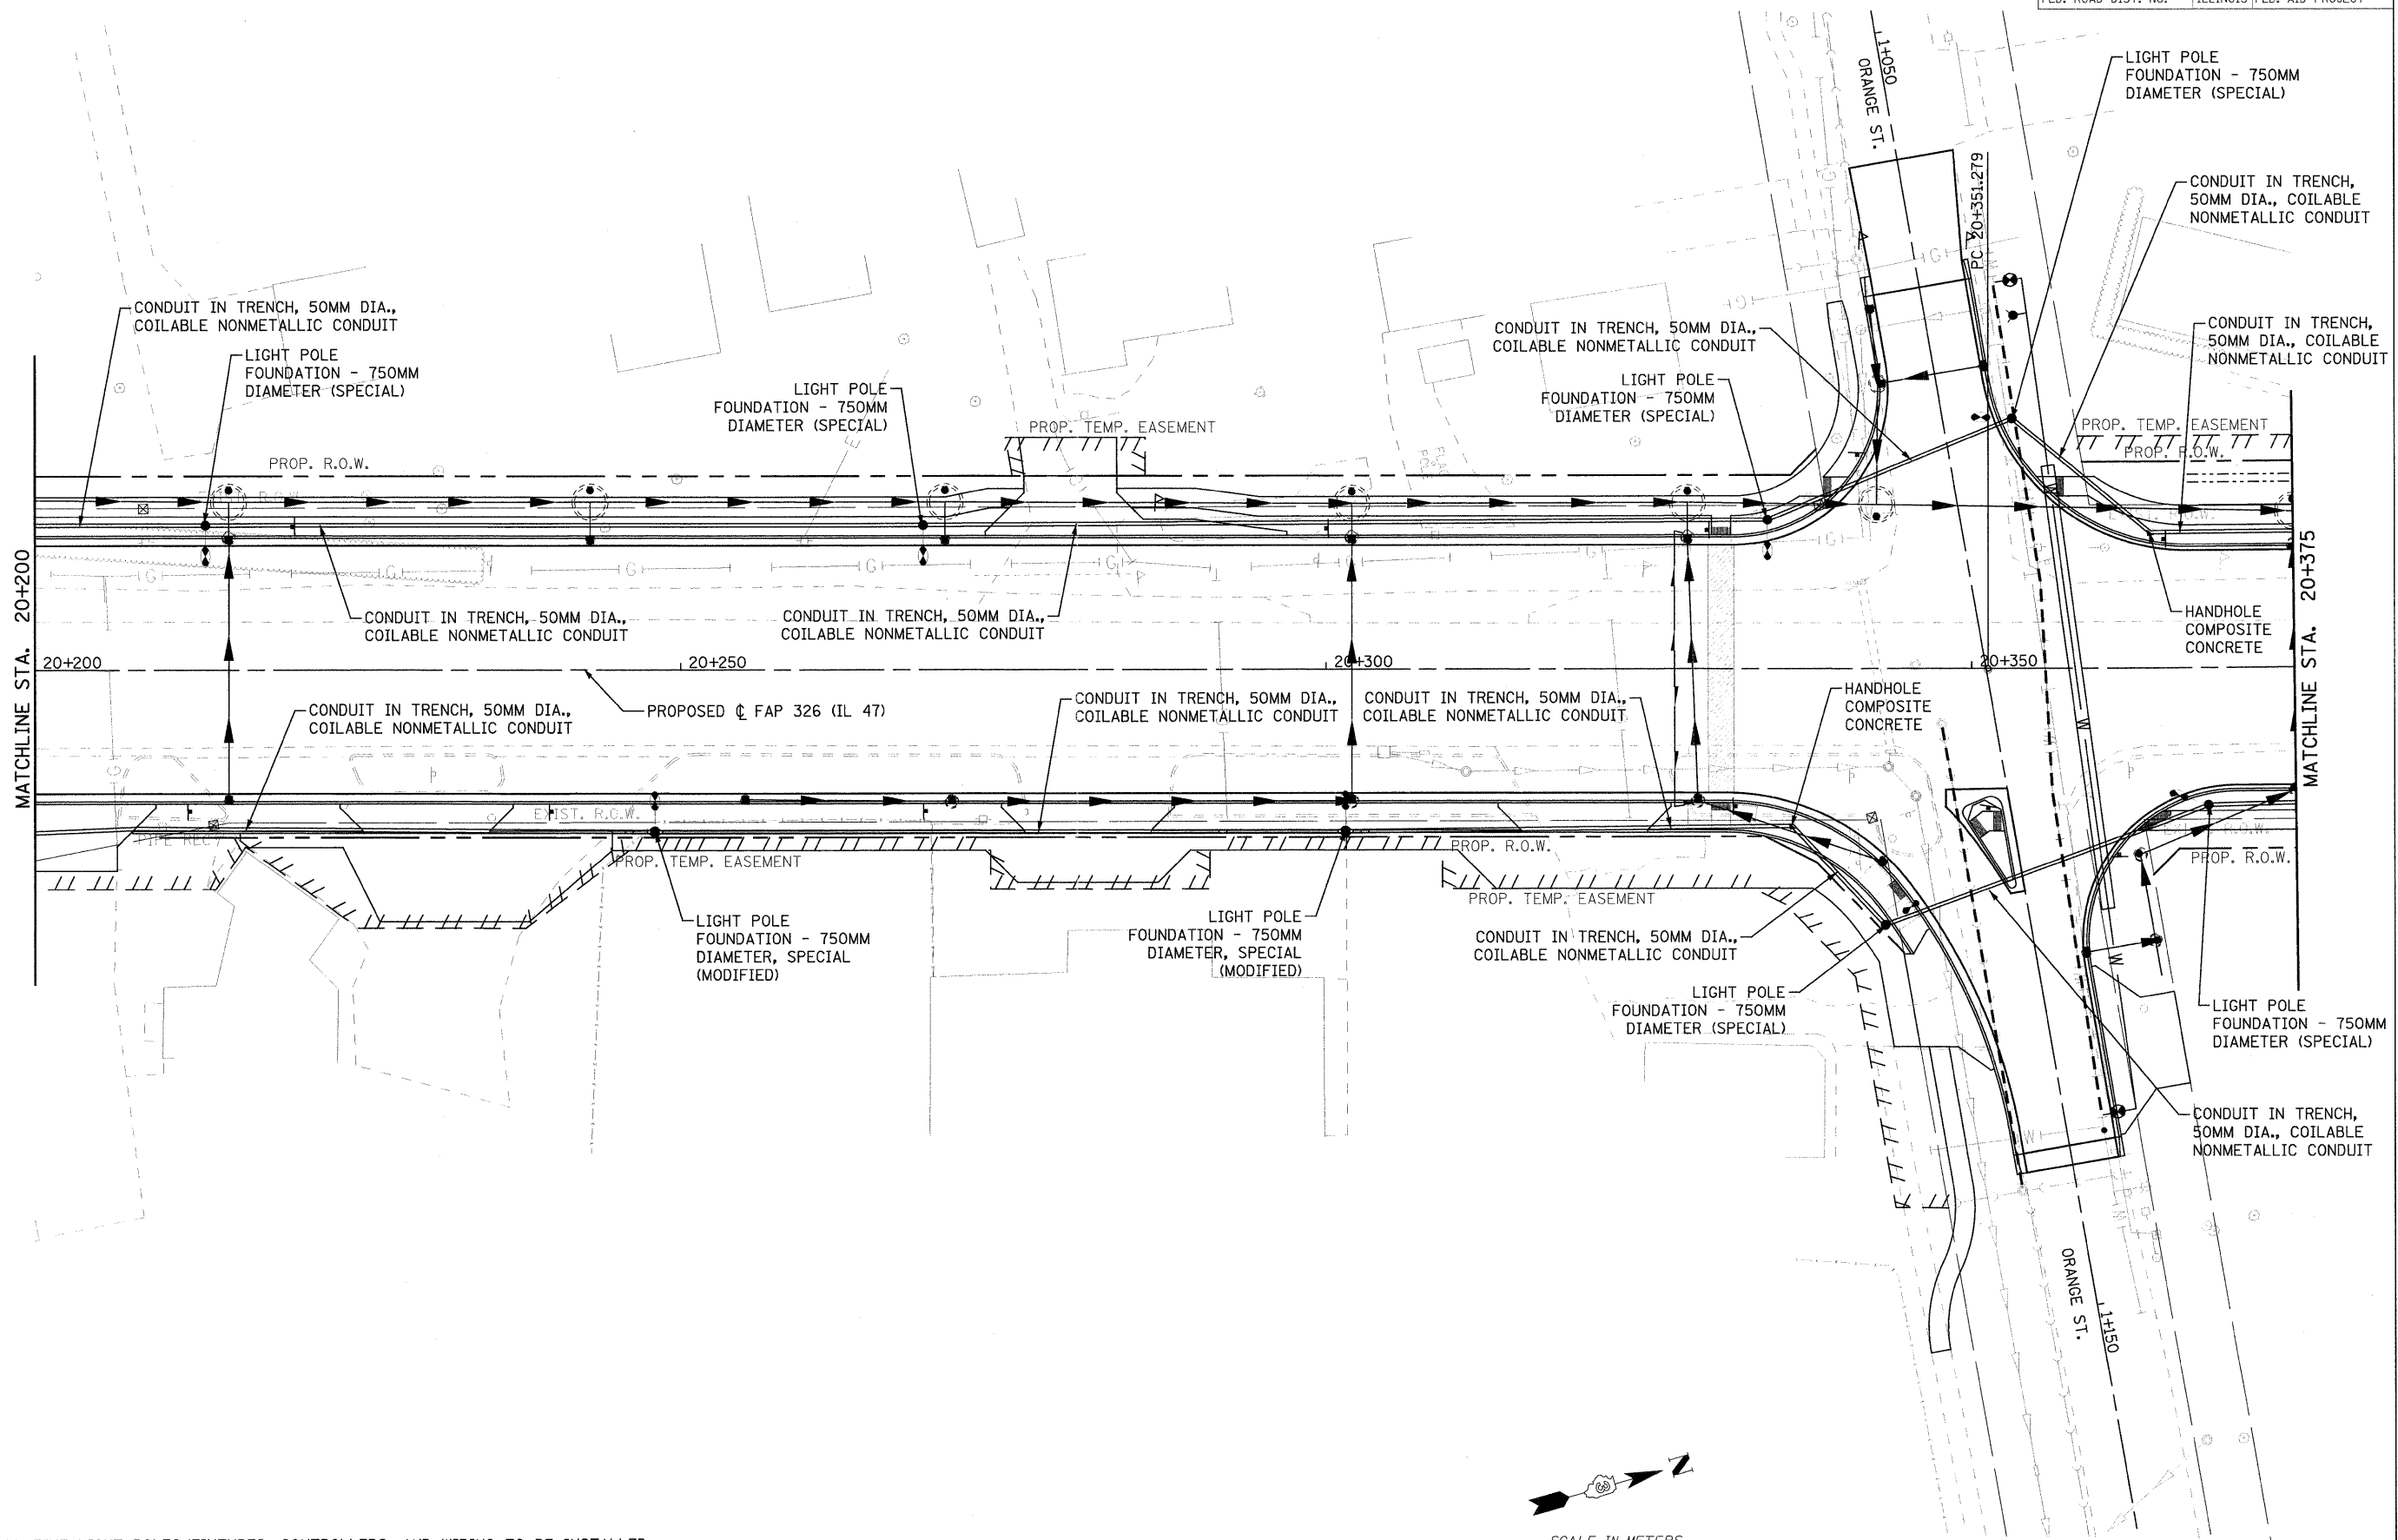

NOTES:

- DECORATIVE LIGHT POLES/FIXTURES, CONTROLLERS, AND WIRING TO BE INSTALLED BY THE CITY OF YORKVILLE AT A LATER DATE
- SEE SIGNAL PLANS FOR LIGHTING AT SIGNALIZED INTERSECTIONS

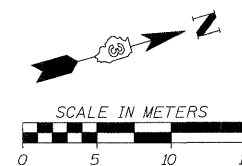

FILE: 649lighting14.dgn
PLOTTED: 8/11/2011

Sheet: 14
Angle: 74.2214
Chain: F1L47