



F.A.P. RTE.	SECTION	COUNTY	TOTAL SHEETS	SHEET NO.
326	(6CS,13C,108,109)R	KENDALL	931	650
STA.		TO STA.		
FED. ROAD DIST. NO.		ILLINOIS FED. AID PROJECT		

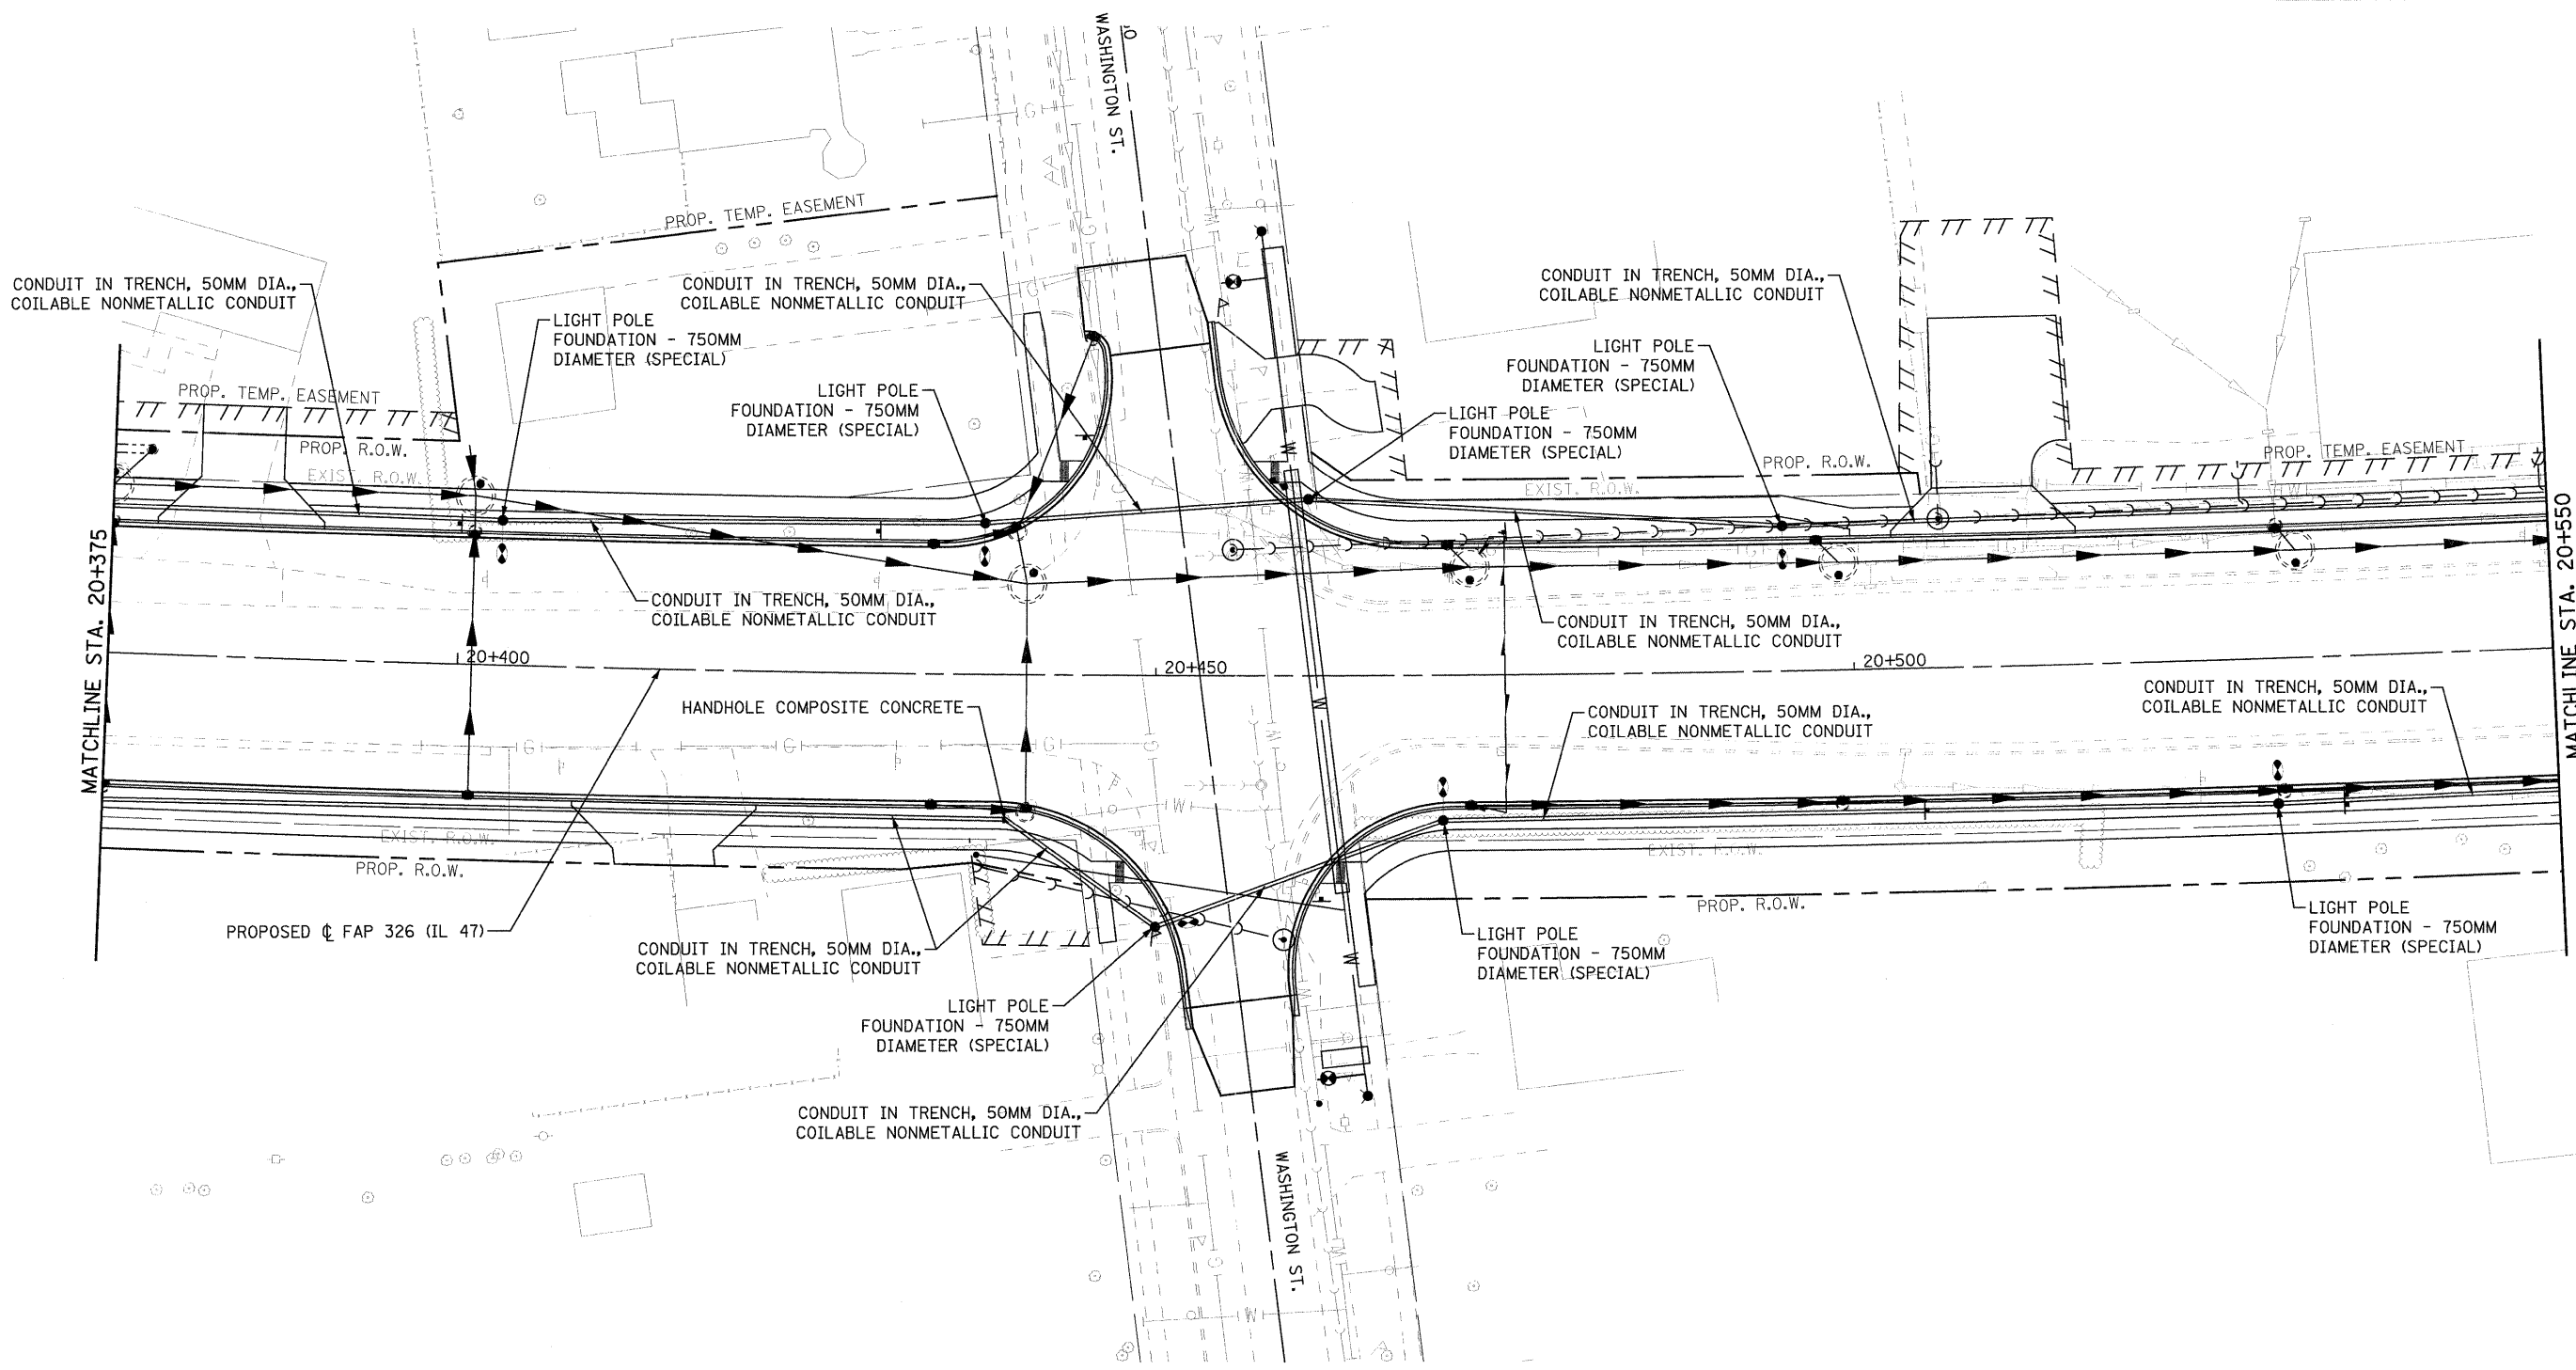

NOTES:

1. DECORATIVE LIGHT POLES/FIXTURES, CONTROLLERS, AND WIRING TO BE INSTALLED BY THE CITY OF YORKVILLE AT A LATER DATE
2. SEE SIGNAL PLANS FOR LIGHTING AT SIGNALIZED INTERSECTIONS

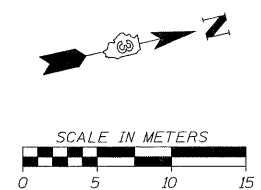

FILE: 650lighting15.dgn  
PLOTTED: 8/11/2011

Sheets: 15  
Angle: 77.2351  
Color: P, B, G

HMG JOB NO. 5122