
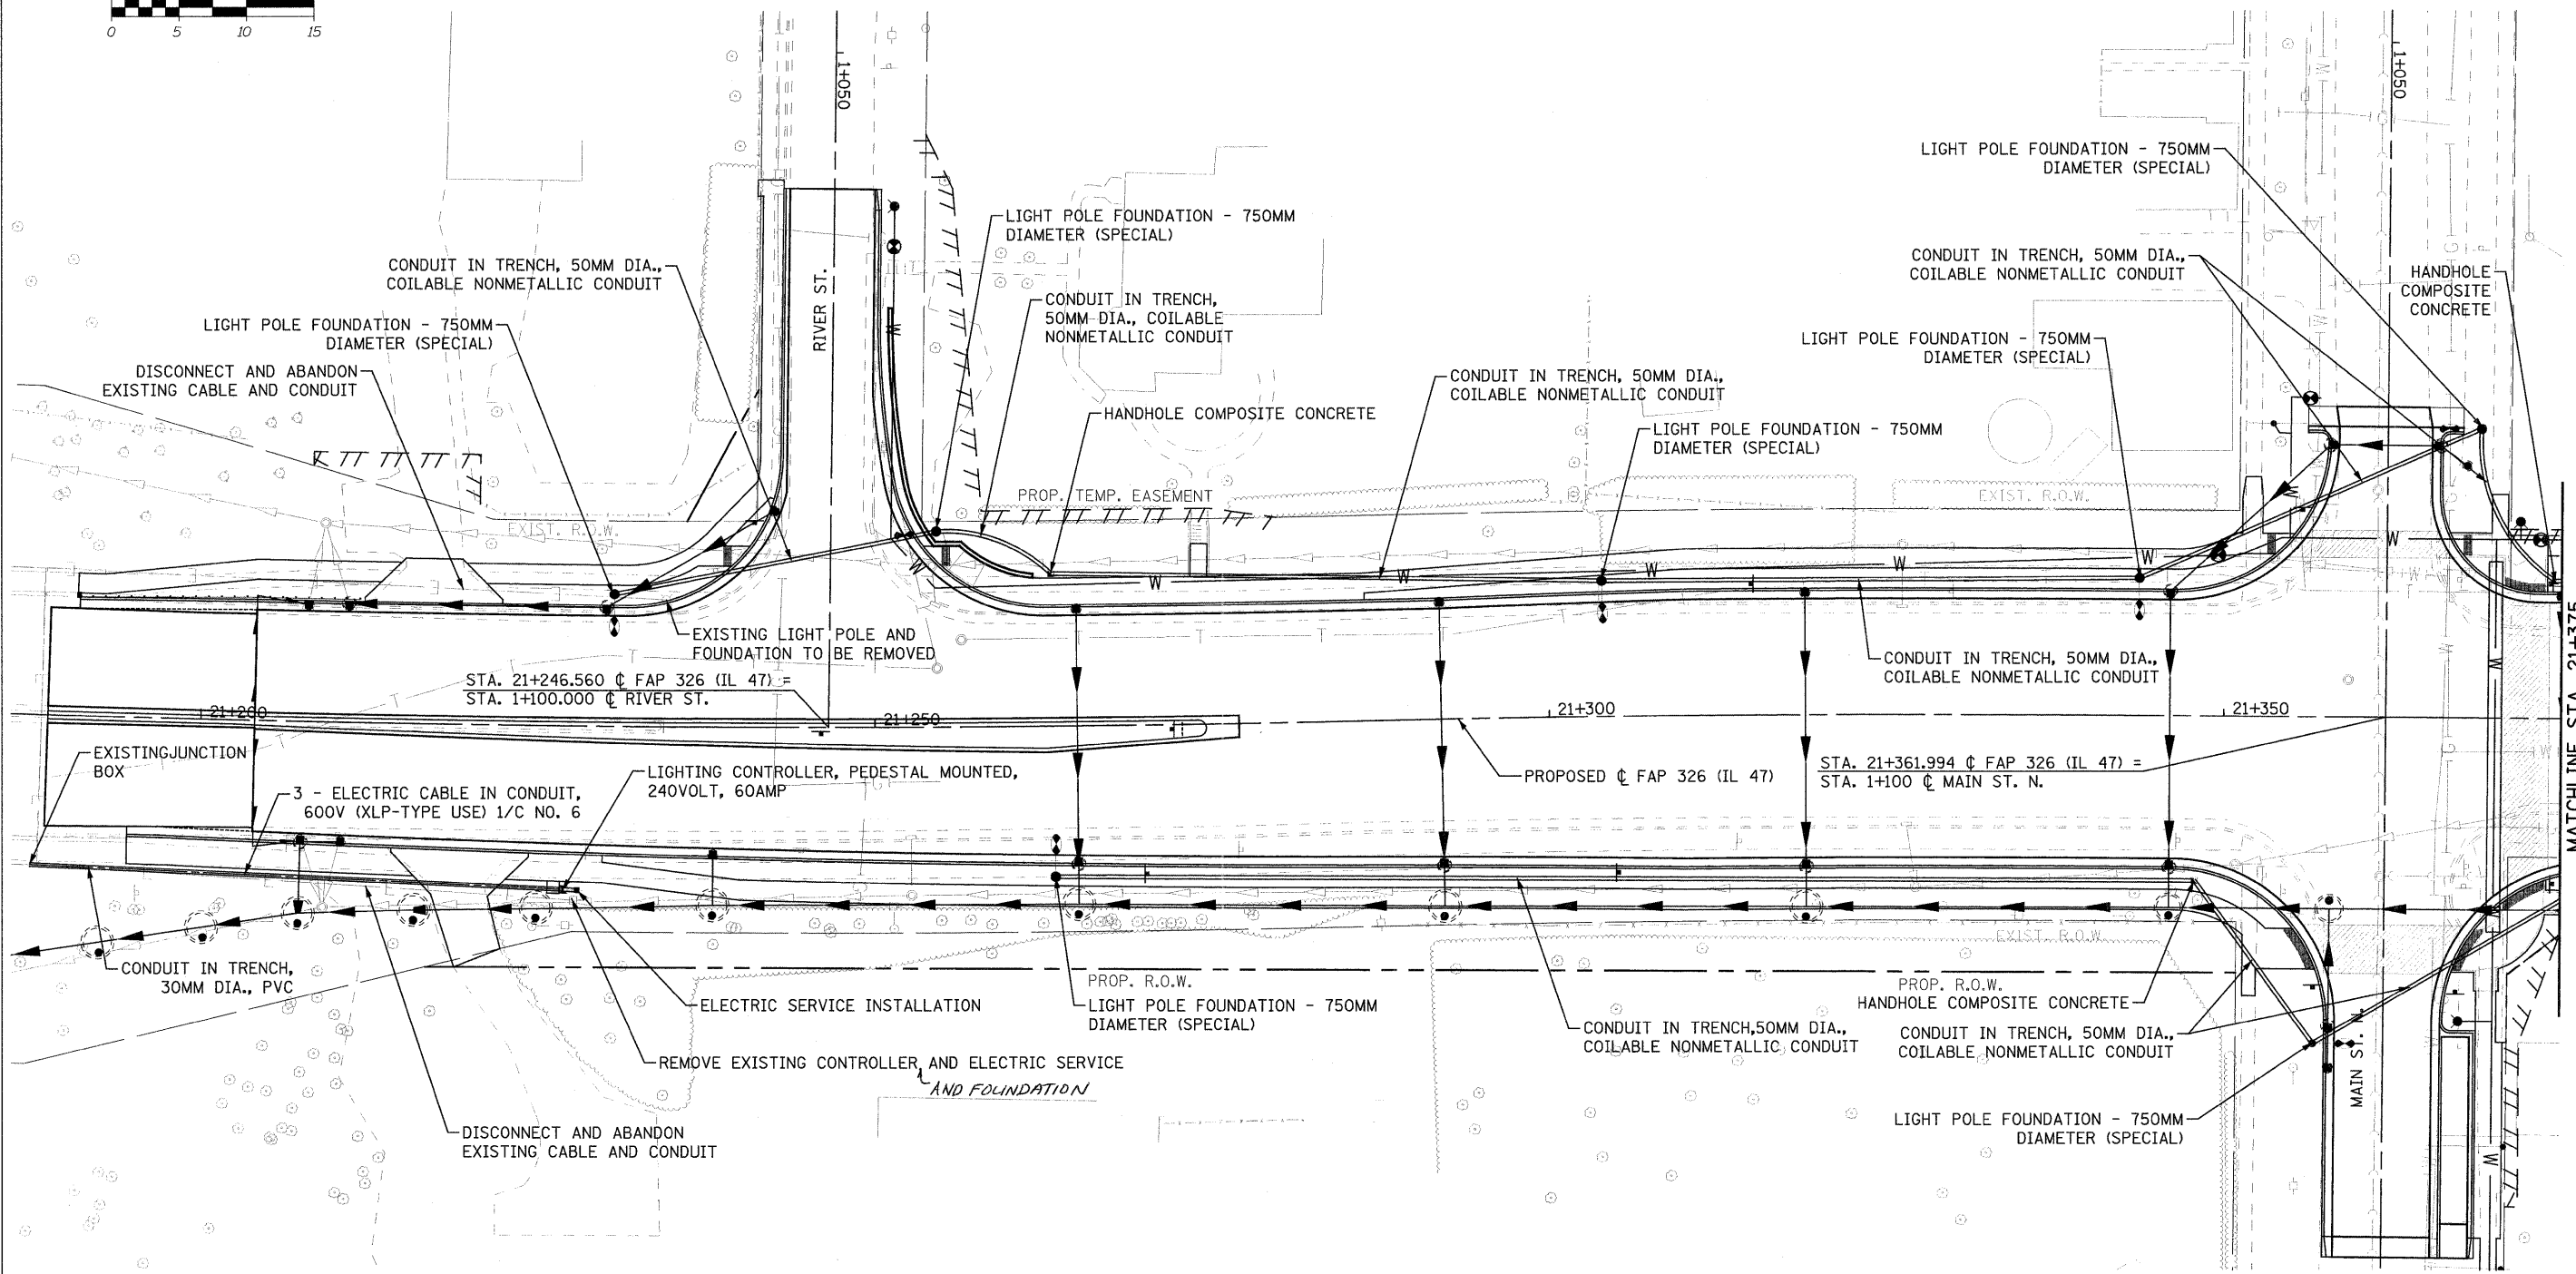


F.A.P. RTE.	SECTION	COUNTY	TOTAL SHEETS	SHEET NO.
326	(5CS,13C,108,109)R	KENDALL	931	654
STA.		TO STA.		
FED. ROAD DIST. NO.		ILLINOIS FED. AID PROJECT		

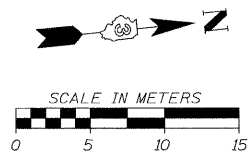

NOTES:

1. DECORATIVE LIGHT POLES/FIXTURES, CONTROLLERS, AND WIRING TO BE INSTALLED BY THE CITY OF YORKVILLE AT A LATER DATE
2. SEE SIGNAL PLANS FOR LIGHTING AT SIGNALIZED INTERSECTIONS

FILE: 664lighting19-20.dgn  
PLOTTED: 8/11/2011

Sheet: 20  
Angle: 84.3224  
Color: P.L.A.T.

HMG JOB NO. 5122

Rev.