
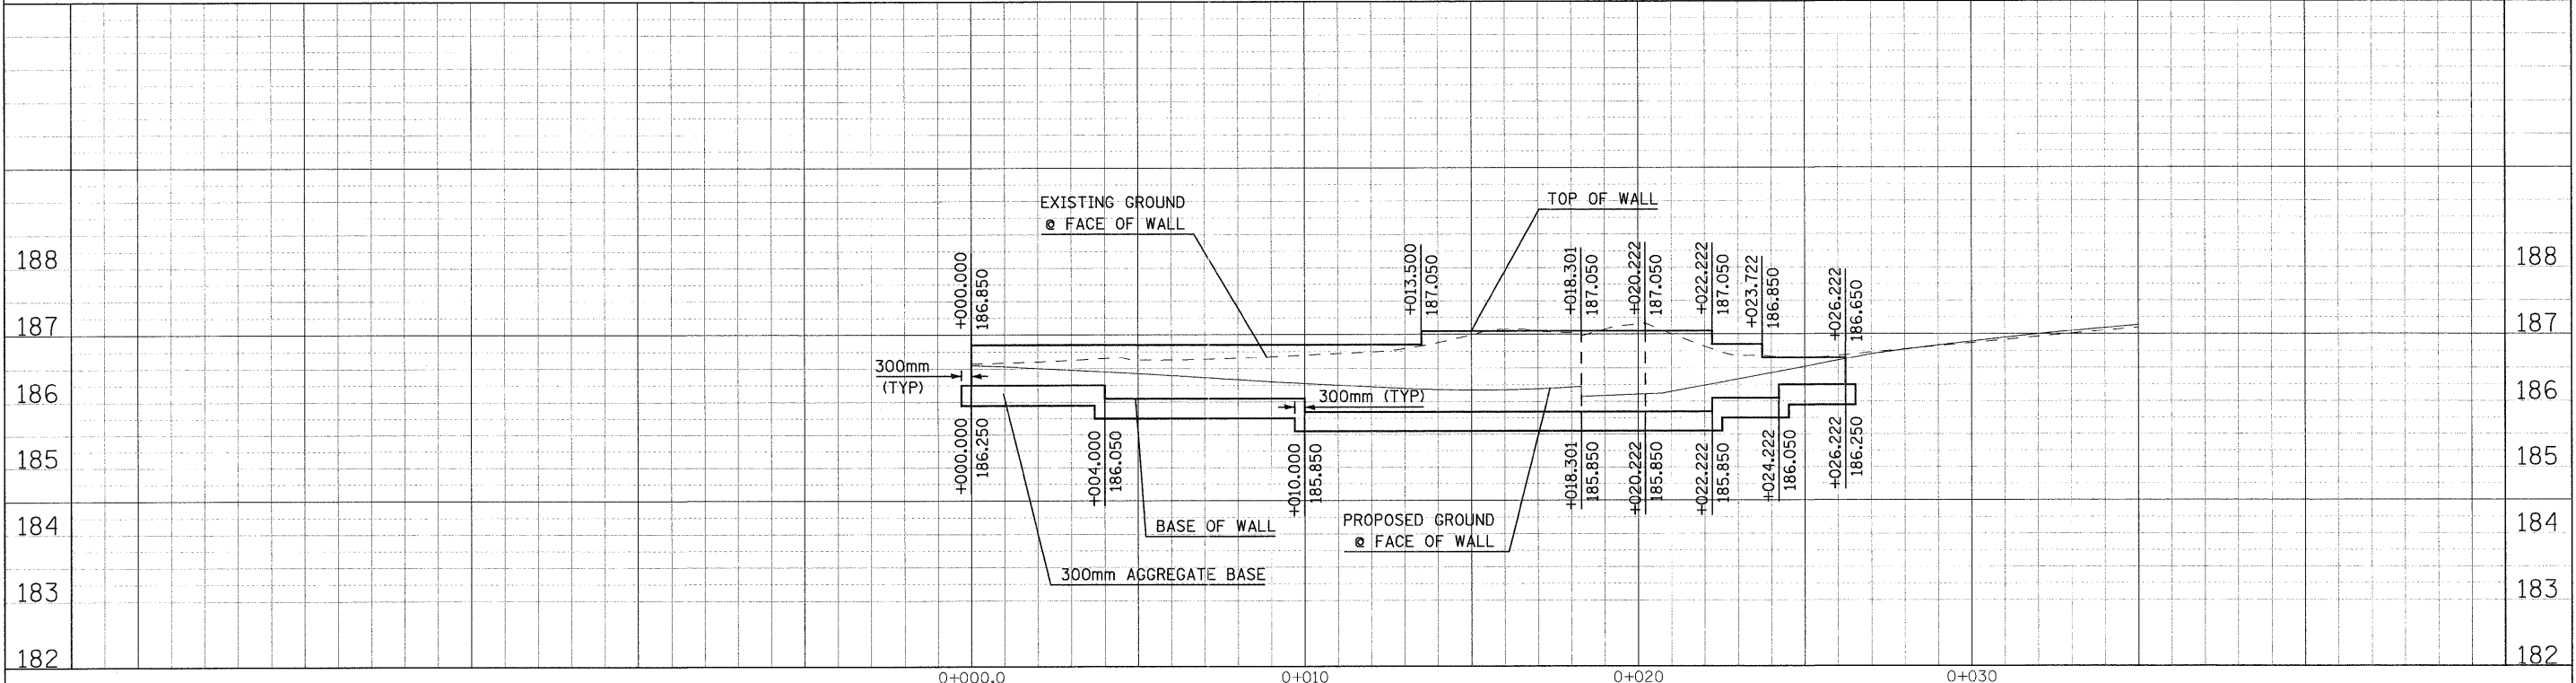
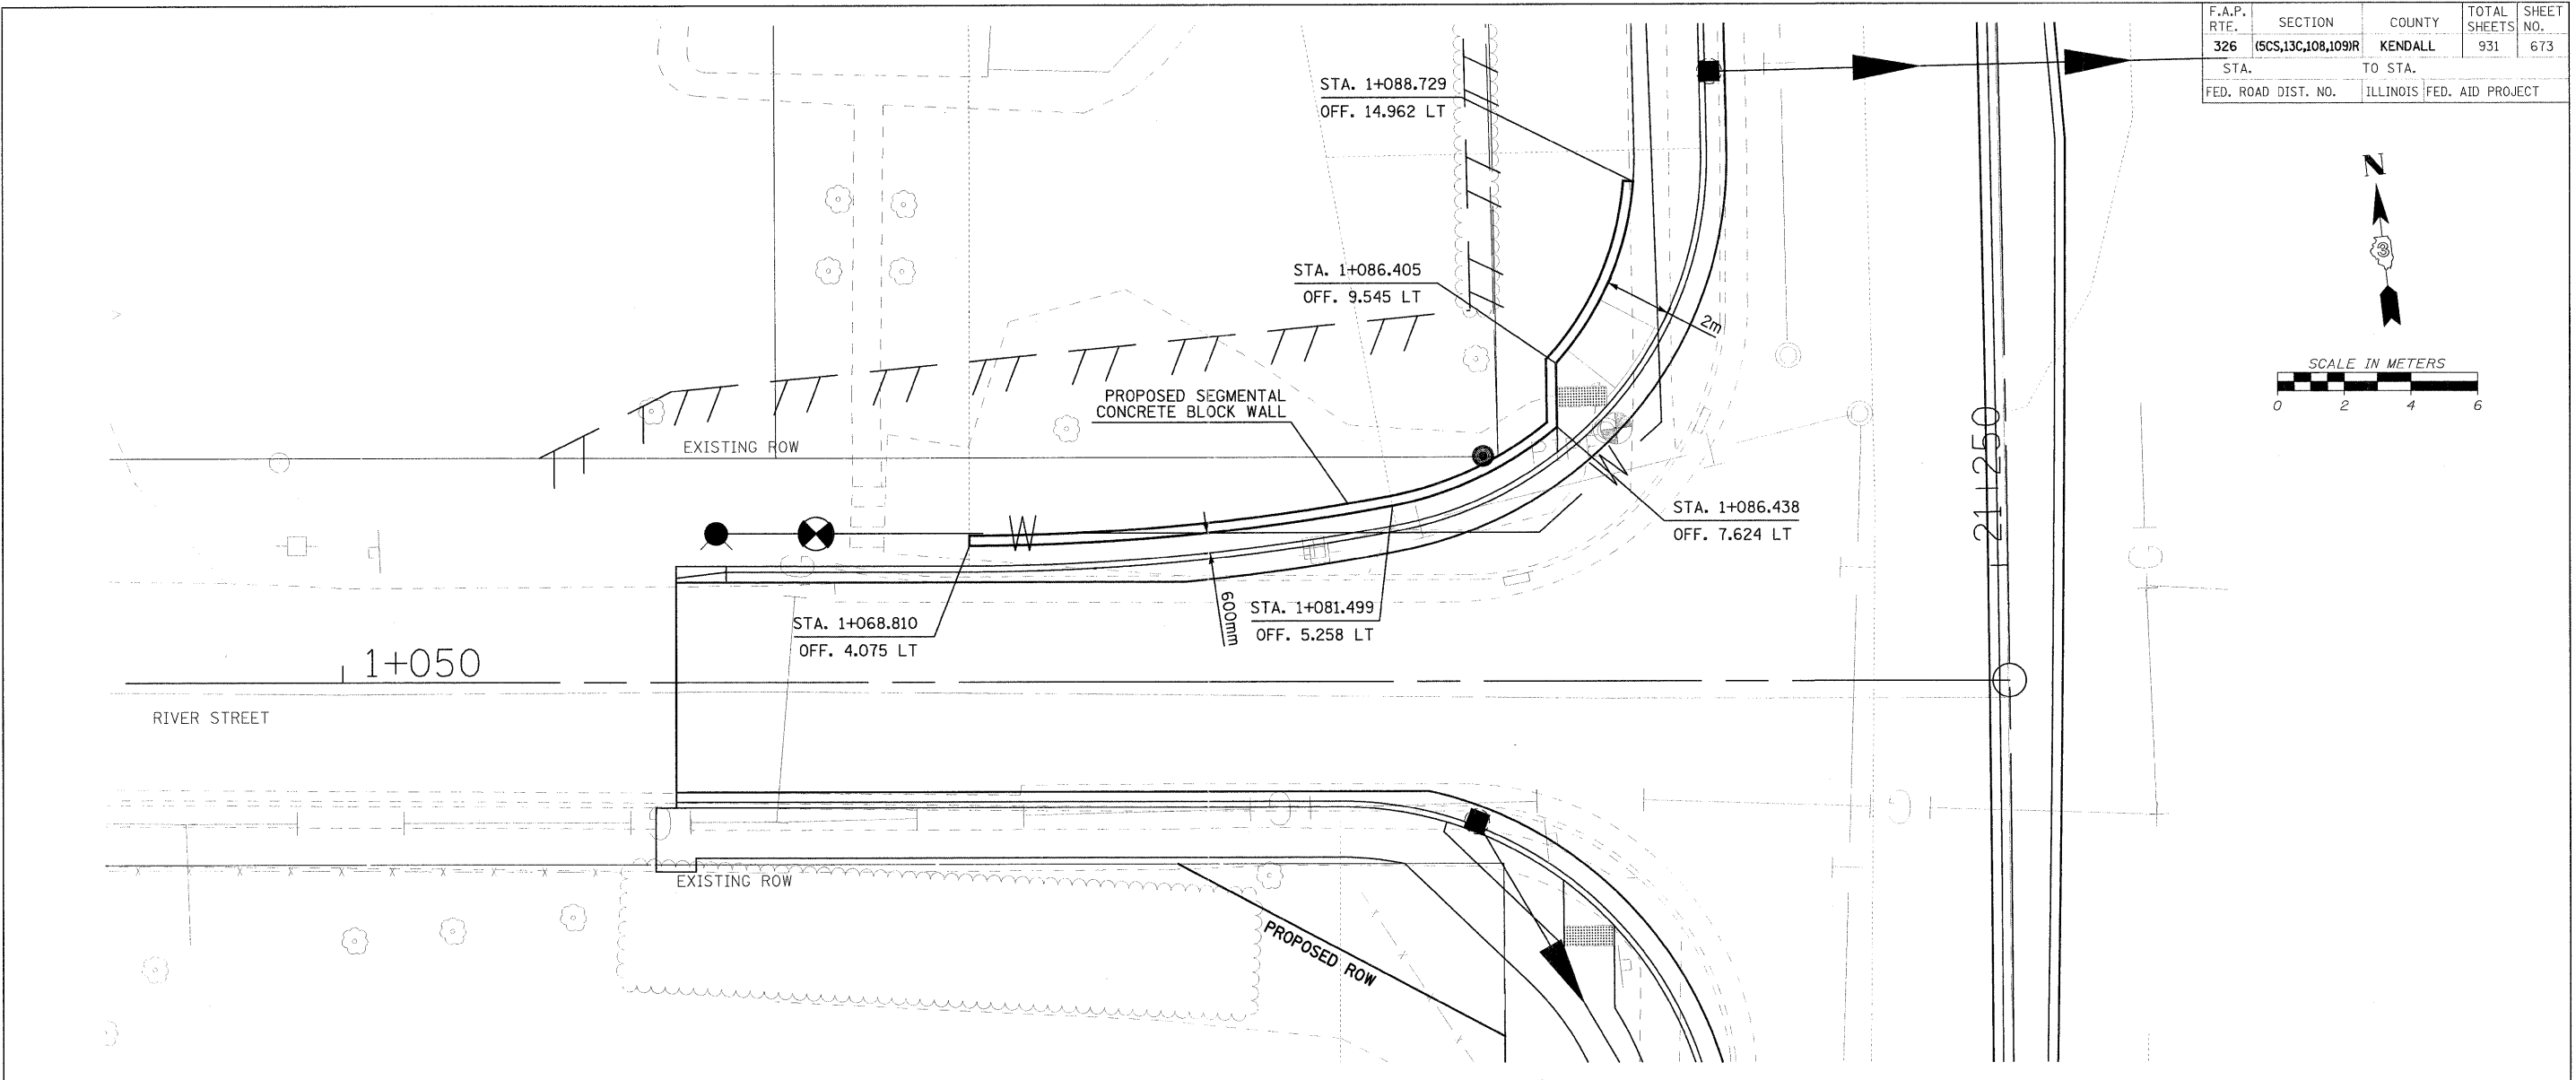


| F.A.P. RTE.         | SECTION            | COUNTY                    | TOTAL SHEETS | SHEET NO. |
|---------------------|--------------------|---------------------------|--------------|-----------|
| 326                 | (6CS,13C,108,109)R | KENDALL                   | 931          | 673       |
| STA.                |                    | TO STA.                   |              |           |
| FED. ROAD DIST. NO. |                    | ILLINOIS FED. AID PROJECT |              |           |

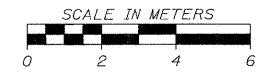

FILE: 673DET\_SHT\_RIVERWALL.dgn  
PLOTTED: 8/11/2011

HMG JOB NO. 5122