




F.A.P. RTE.	SECTION	COUNTY	TOTAL SHEETS	SHEET NO.
326	(5CS,13C,10B,109R)	KENDALL	931	682
STA.	TO STA.			
FED. ROAD DIST. NO.	ILLINOIS	FED. AID PROJECT		

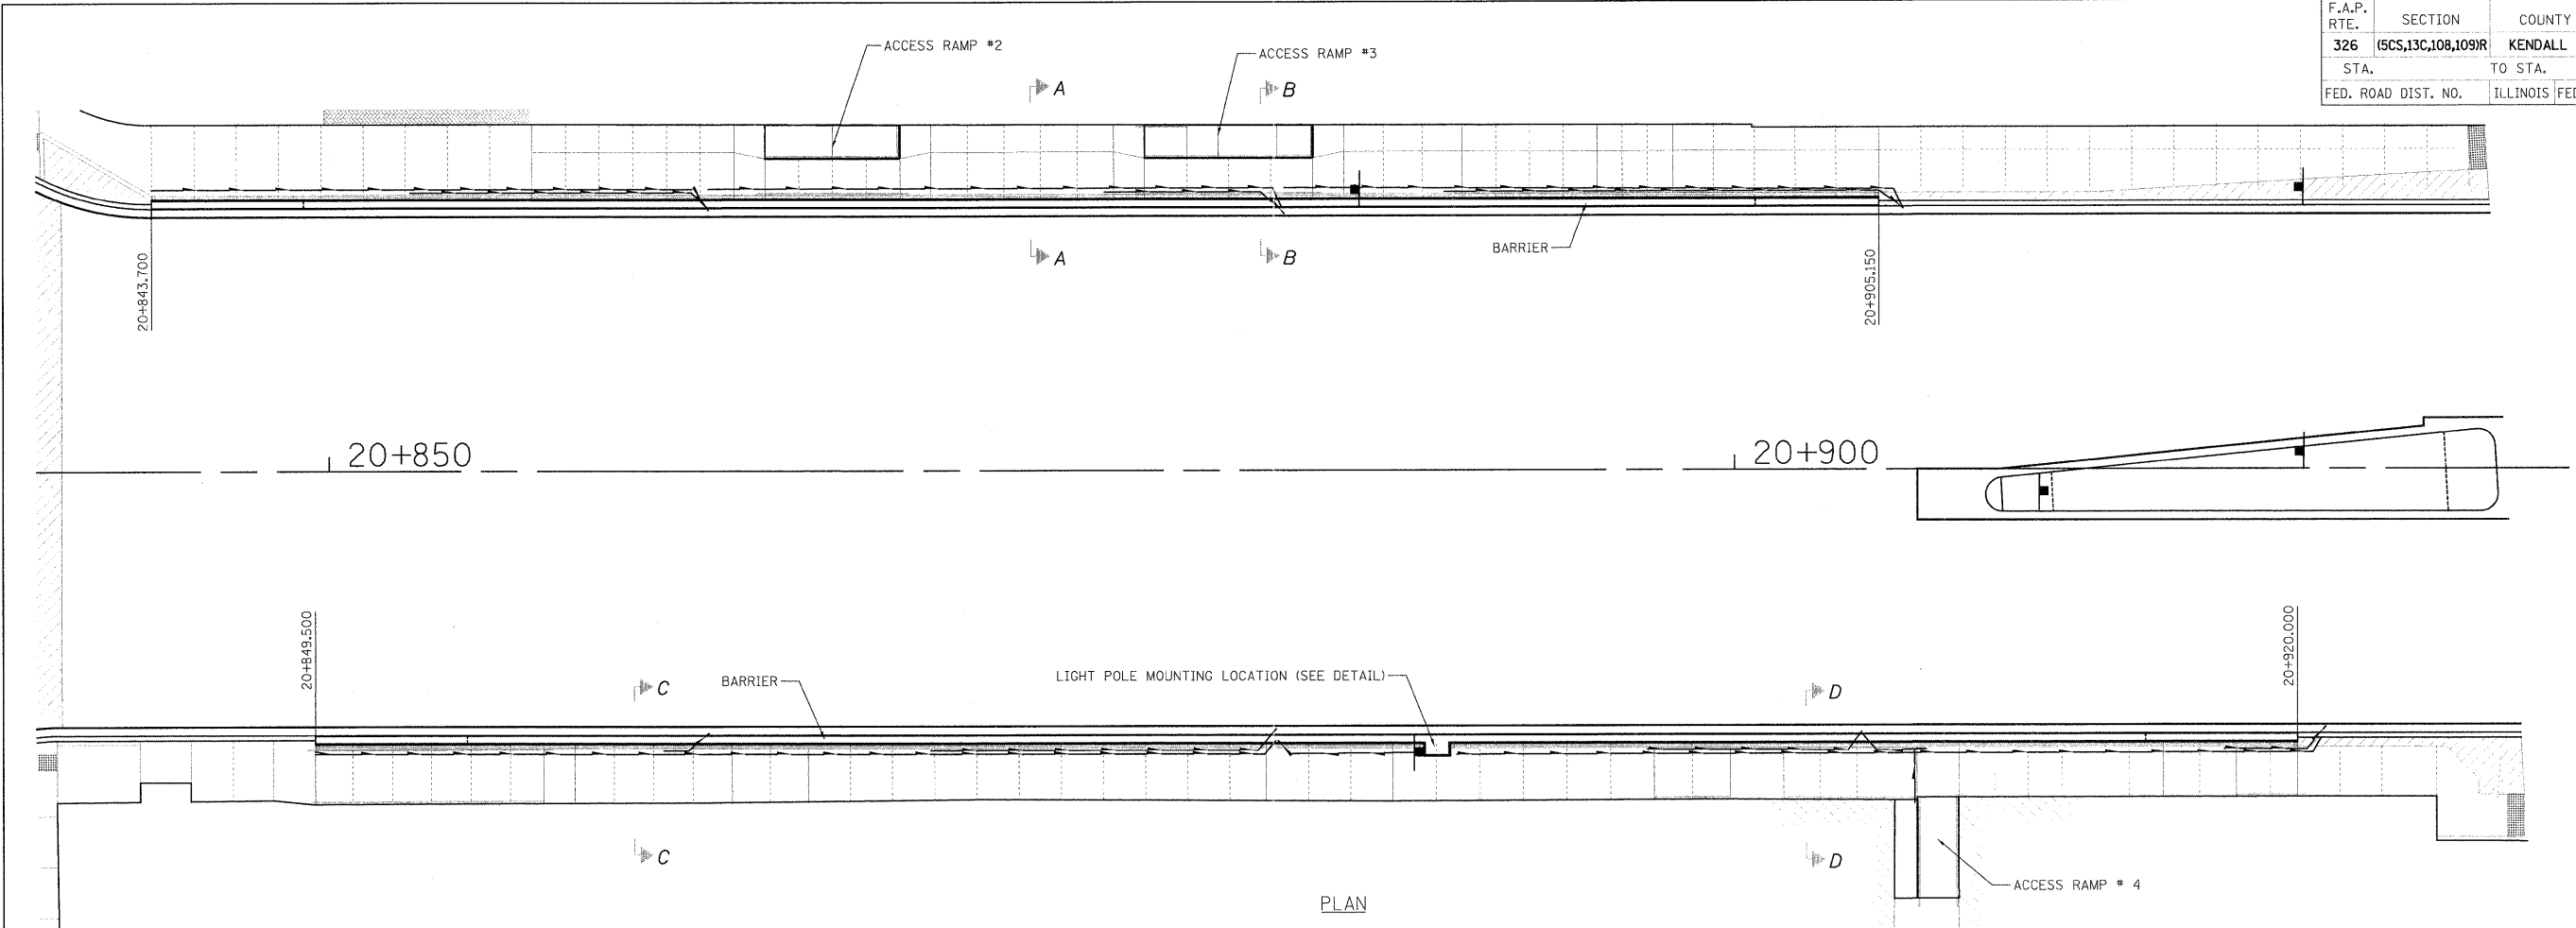

PLAN

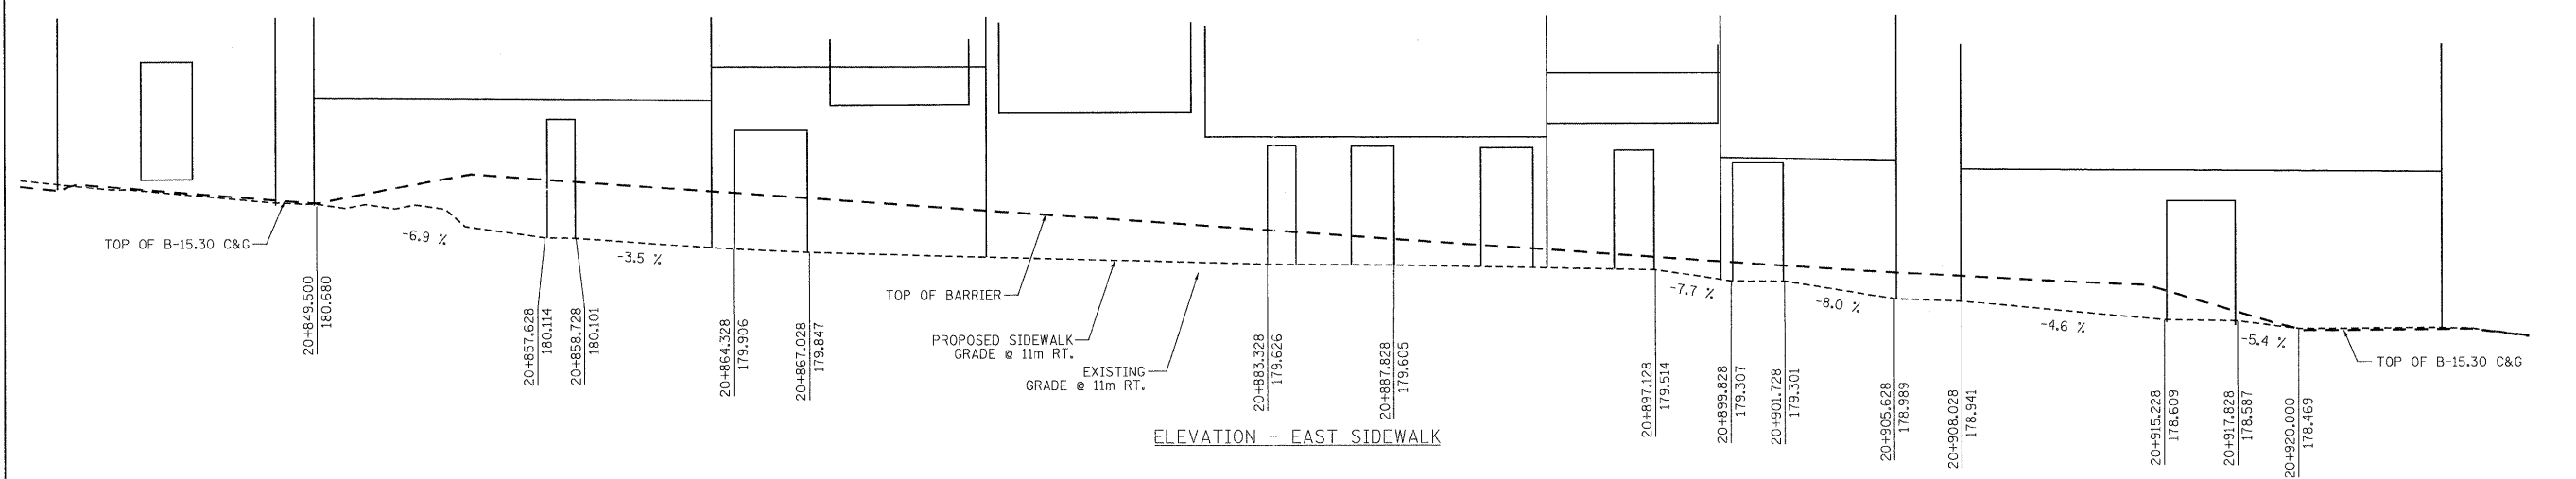

ELEVATION - EAST SIDEWALK

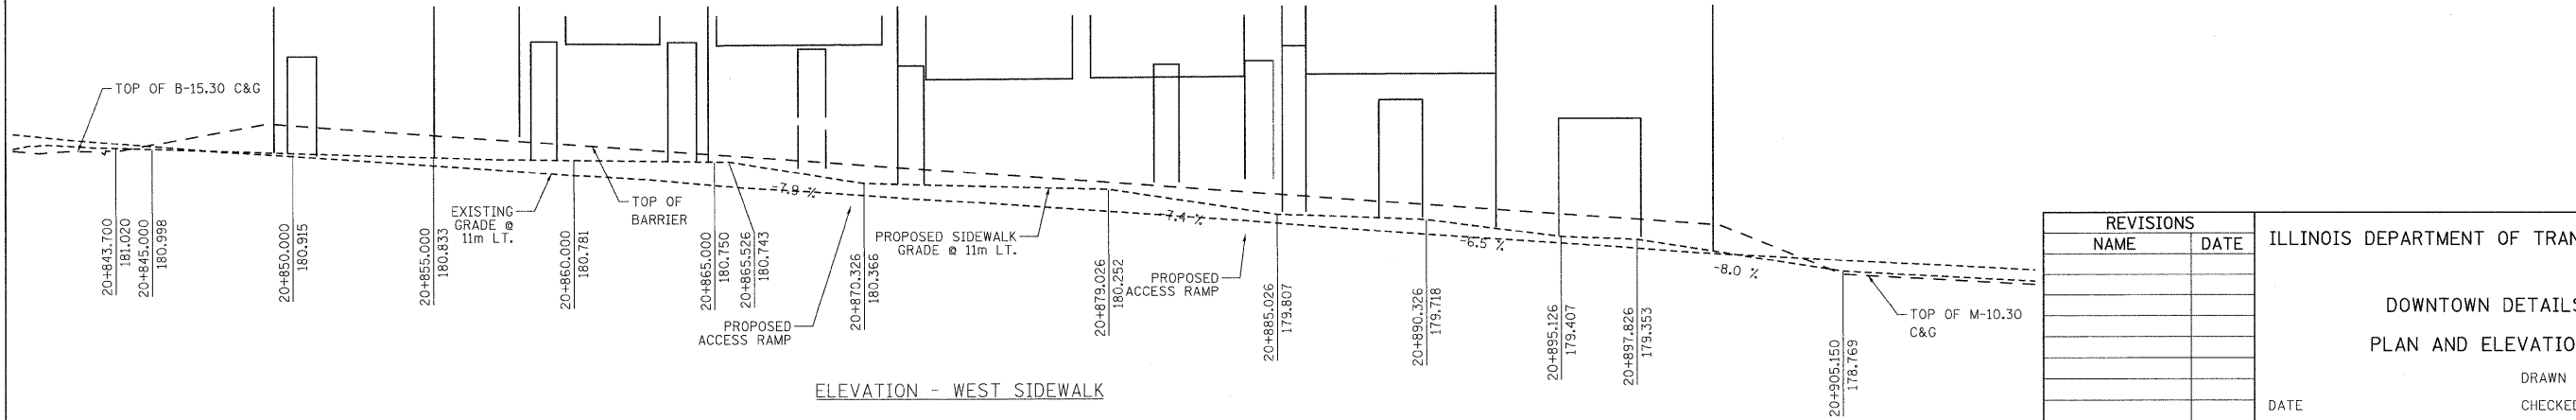

ELEVATION - WEST SIDEWALK

REVISIONS	
NAME	DATE

ILLINOIS DEPARTMENT OF TRANSPORTATION

DOWNTOWN DETAILS

PLAN AND ELEVATIONS

DATE _____ DRAWN BY _____

DATE _____ CHECKED BY _____

FILE: 679-6880ET_SHT_downtown_details.dgn
PLOTTED: 8/11/2011

HMG JOB NO. 5122