


F.A.P. RTE.	SECTION	COUNTY	TOTAL SHEETS	SHEET NO.
326	5CS.13C.108.109R	KENDALL	931	697
STA. 18+570.000		TO STA. 18+600.000		
FED. ROAD DIST. NO.		ILLINOIS FED. AID PROJECT		

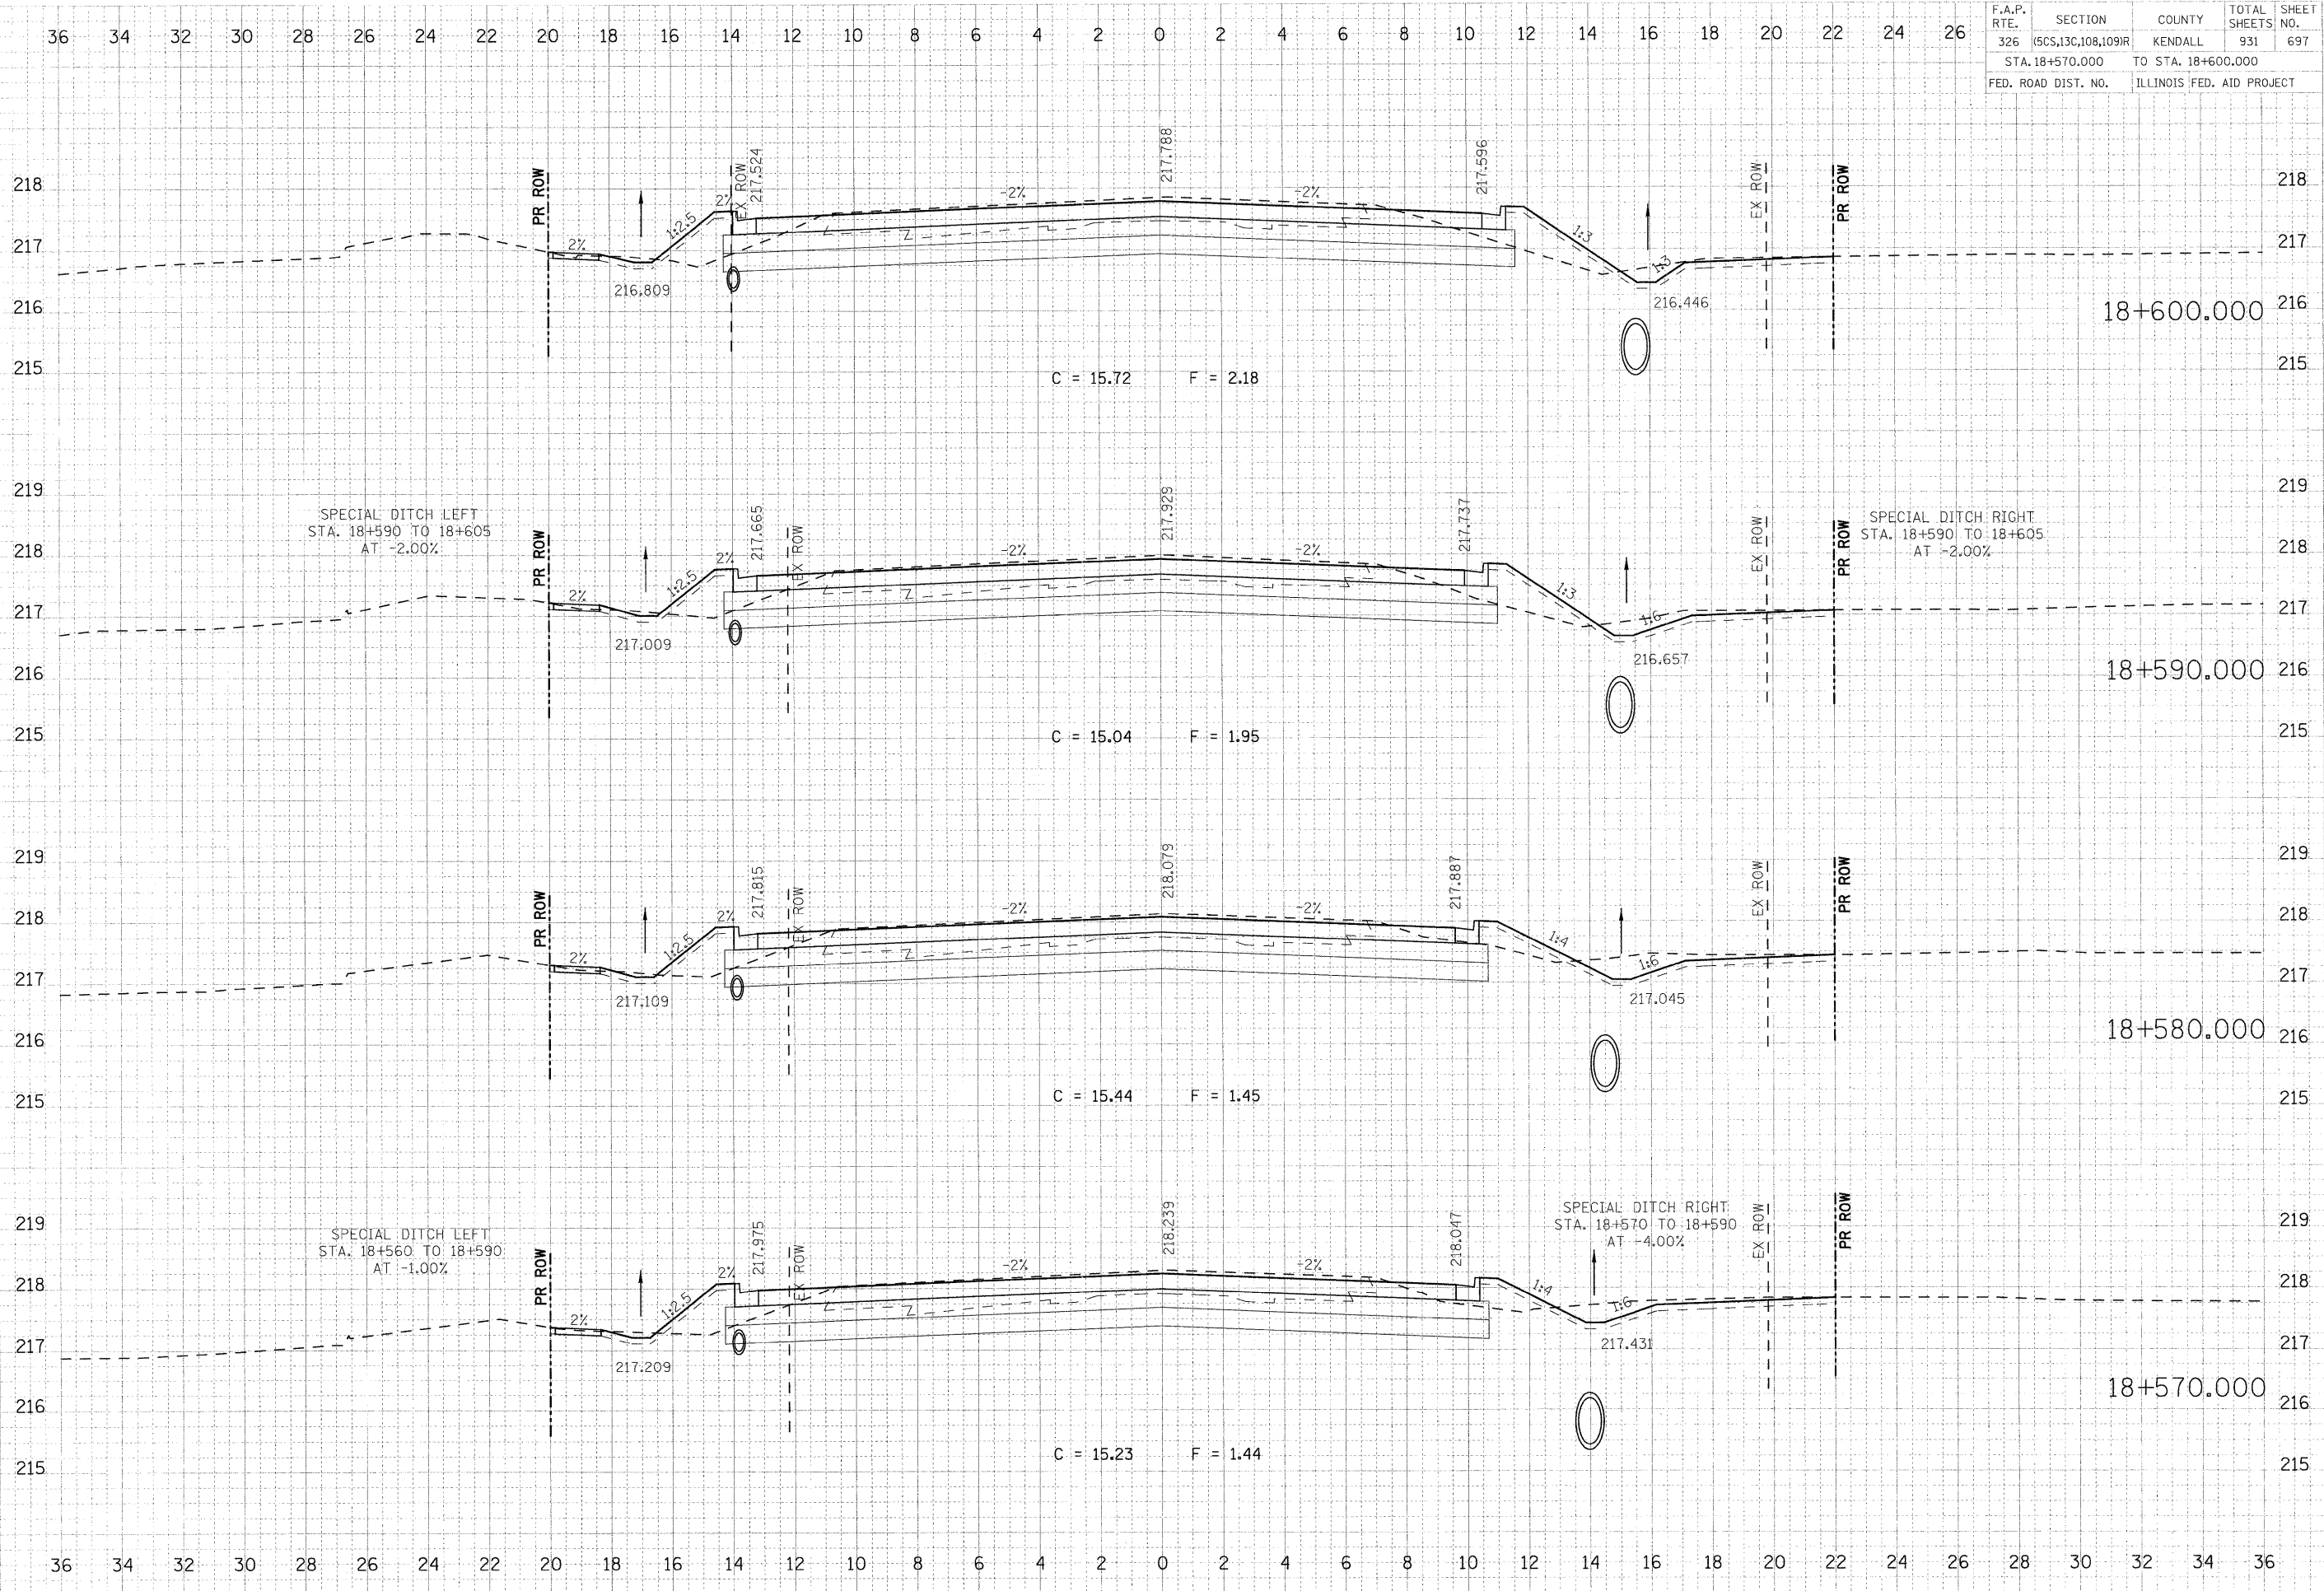

FINAL SURVEY DATE
BY
SURVEYED BY
DATE
NOTE BOOK NO.
AREAS CHECKED
USER NAME

DATE
BY
SURVEYED BY
DATE
NOTE BOOK NO.
AREAS CHECKED
USER NAME

PLOT DATE = 07/26/2001
PLOT SCALE = 0.1000
USER NAME = JUSERESCR