


F.A.P. RTE.	SECTION	COUNTY	TOTAL SHEETS	SHEET NO.
326	(SCS,13C,108,109)R	KENDALL	931	700
STA. 18+680.000		TO STA. 18+710.000		
FED. ROAD DIST. NO.		ILLINOIS FED. AID PROJECT		

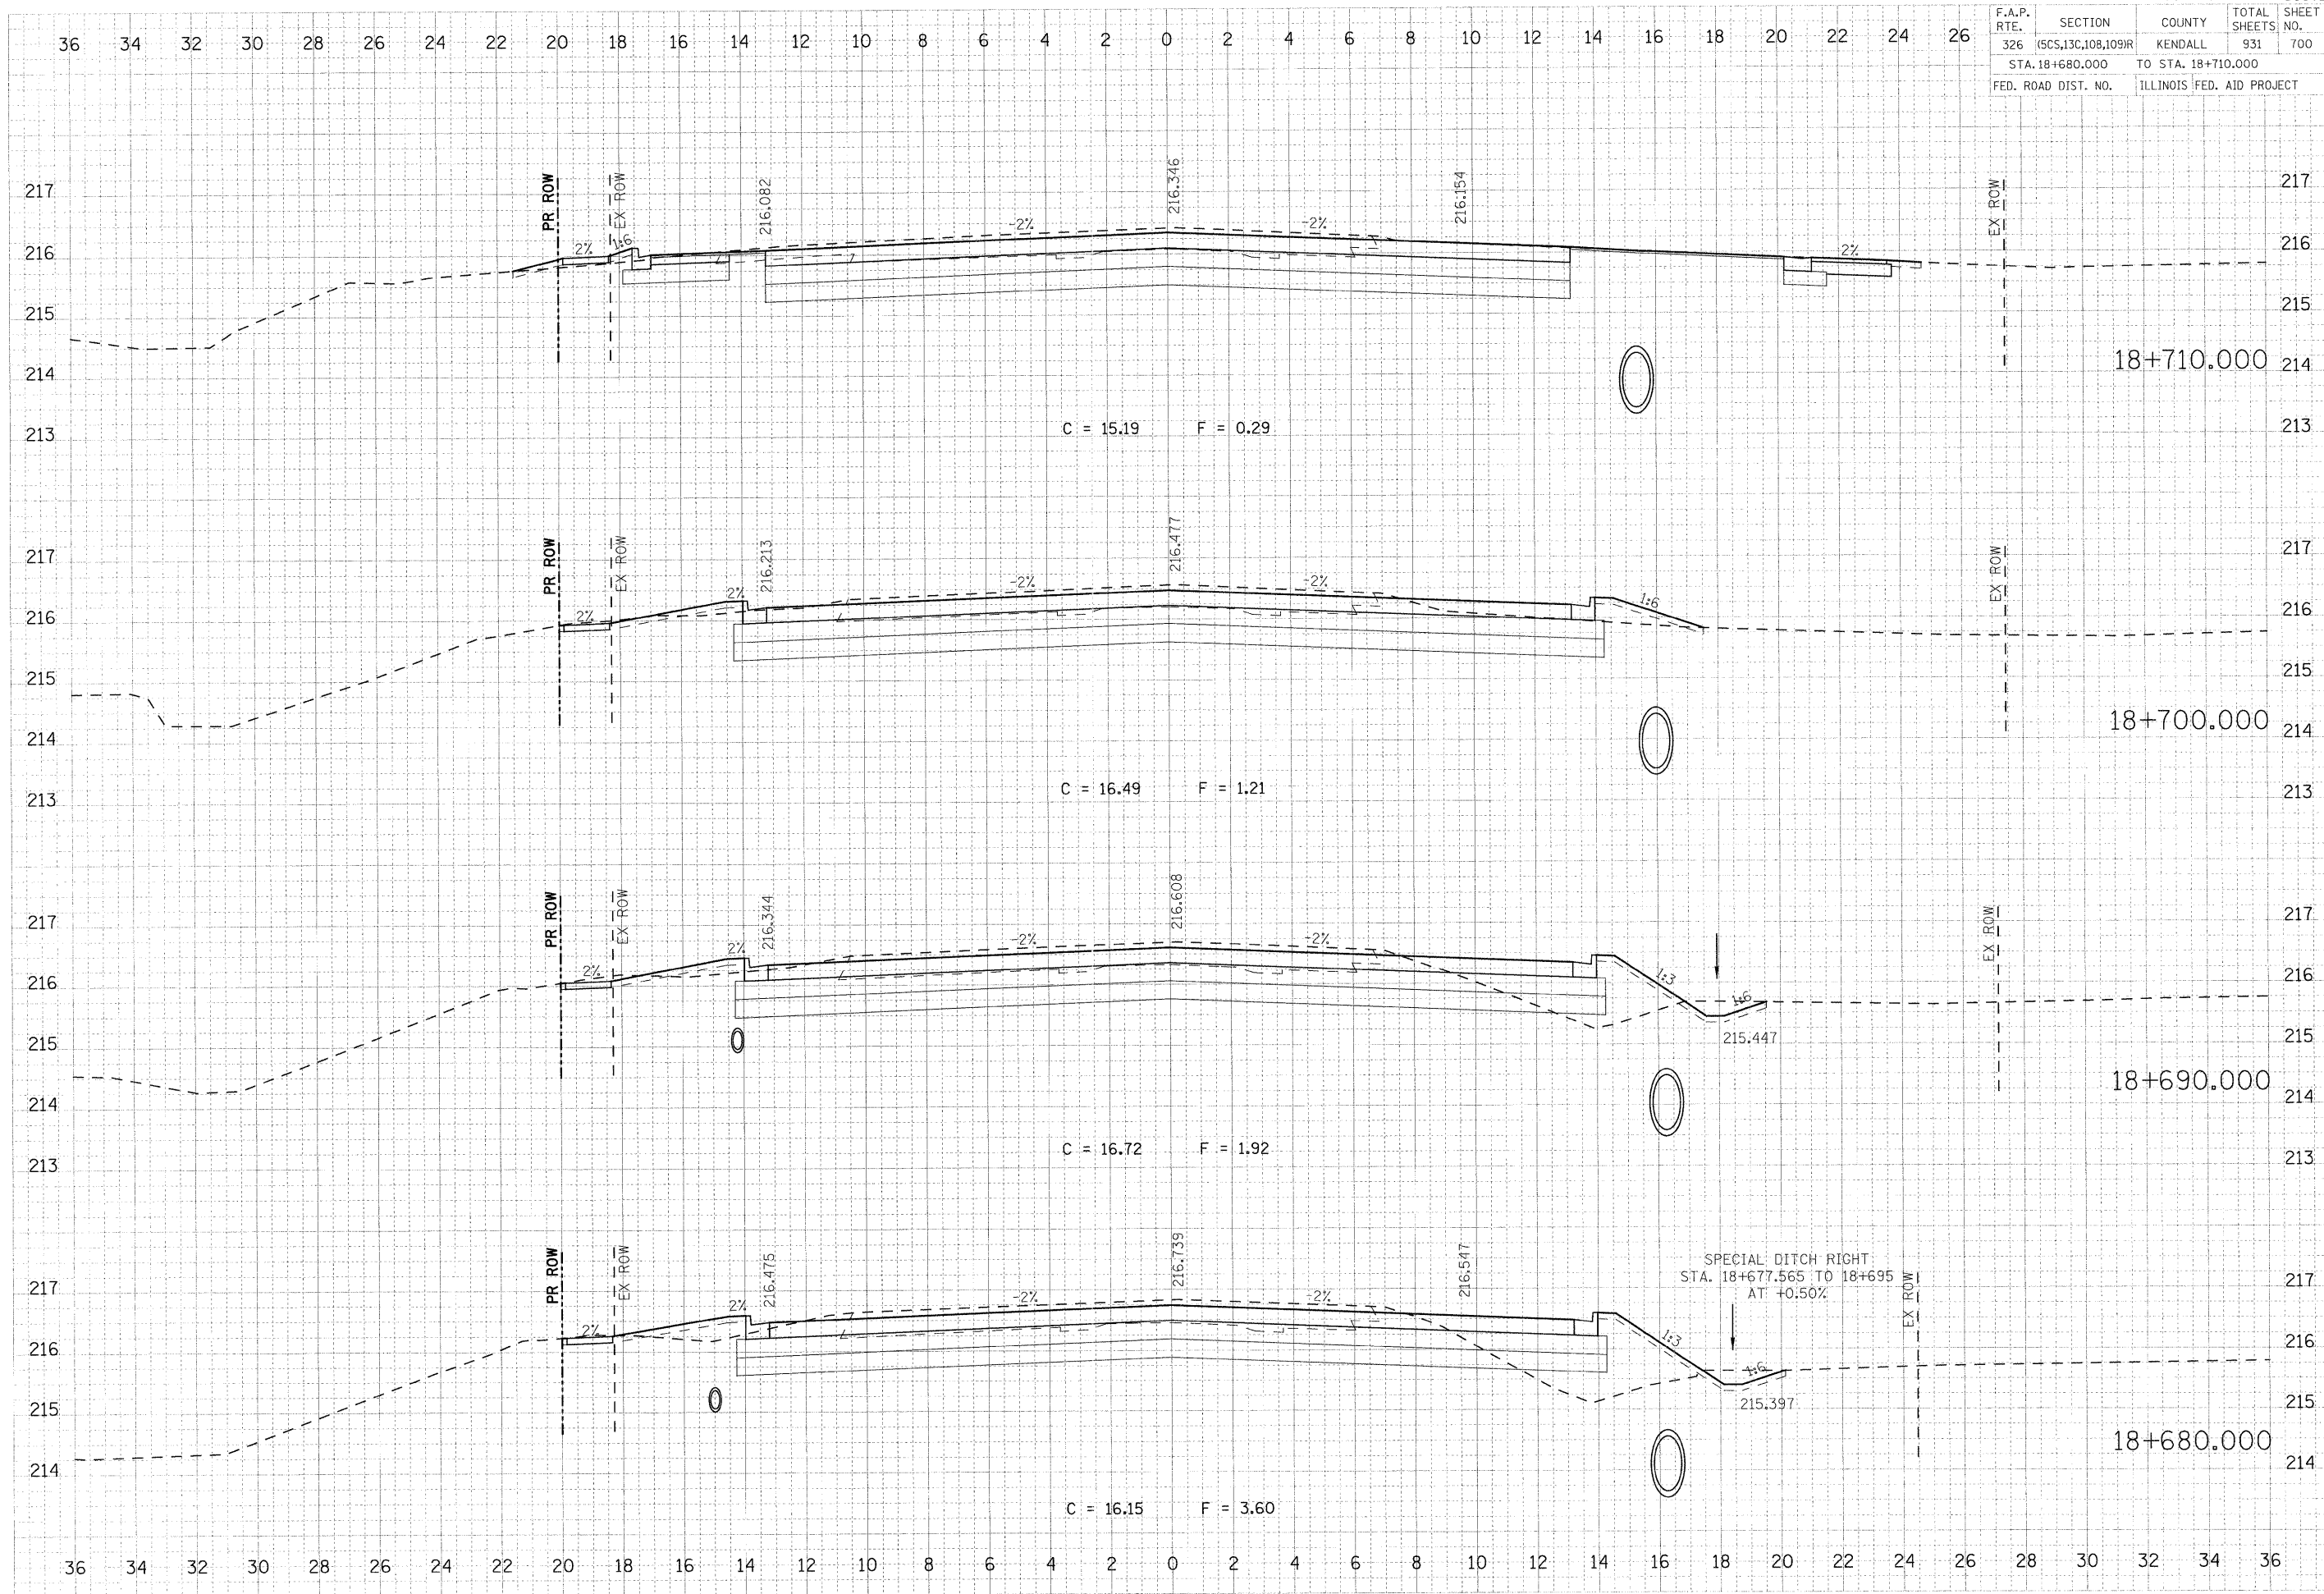

DATE: _____ BY: _____
 SURVEY: _____
 PLOTTED: _____
 NOTE BOOK: _____
 AREAS: _____
 CHECKED: _____

DATE: _____ BY: _____
 SURVEY: _____
 PLOTTED: _____
 NOTE BOOK: _____
 AREAS: _____
 CHECKED: _____

PLOT DATE = 07/26/2001
 PLOT SCALE = 8.0000
 USER NAME = JUSEBUESCHL