


F.A.P. RTE.	SECTION	COUNTY	TOTAL SHEETS	SHEET NO.
326	50S,13C,108,109R	KENDALL	931	709
STA. 18+980.000		TO STA. 19+010.000		
FED. ROAD DIST. NO.		ILLINOIS FED. AID PROJECT		

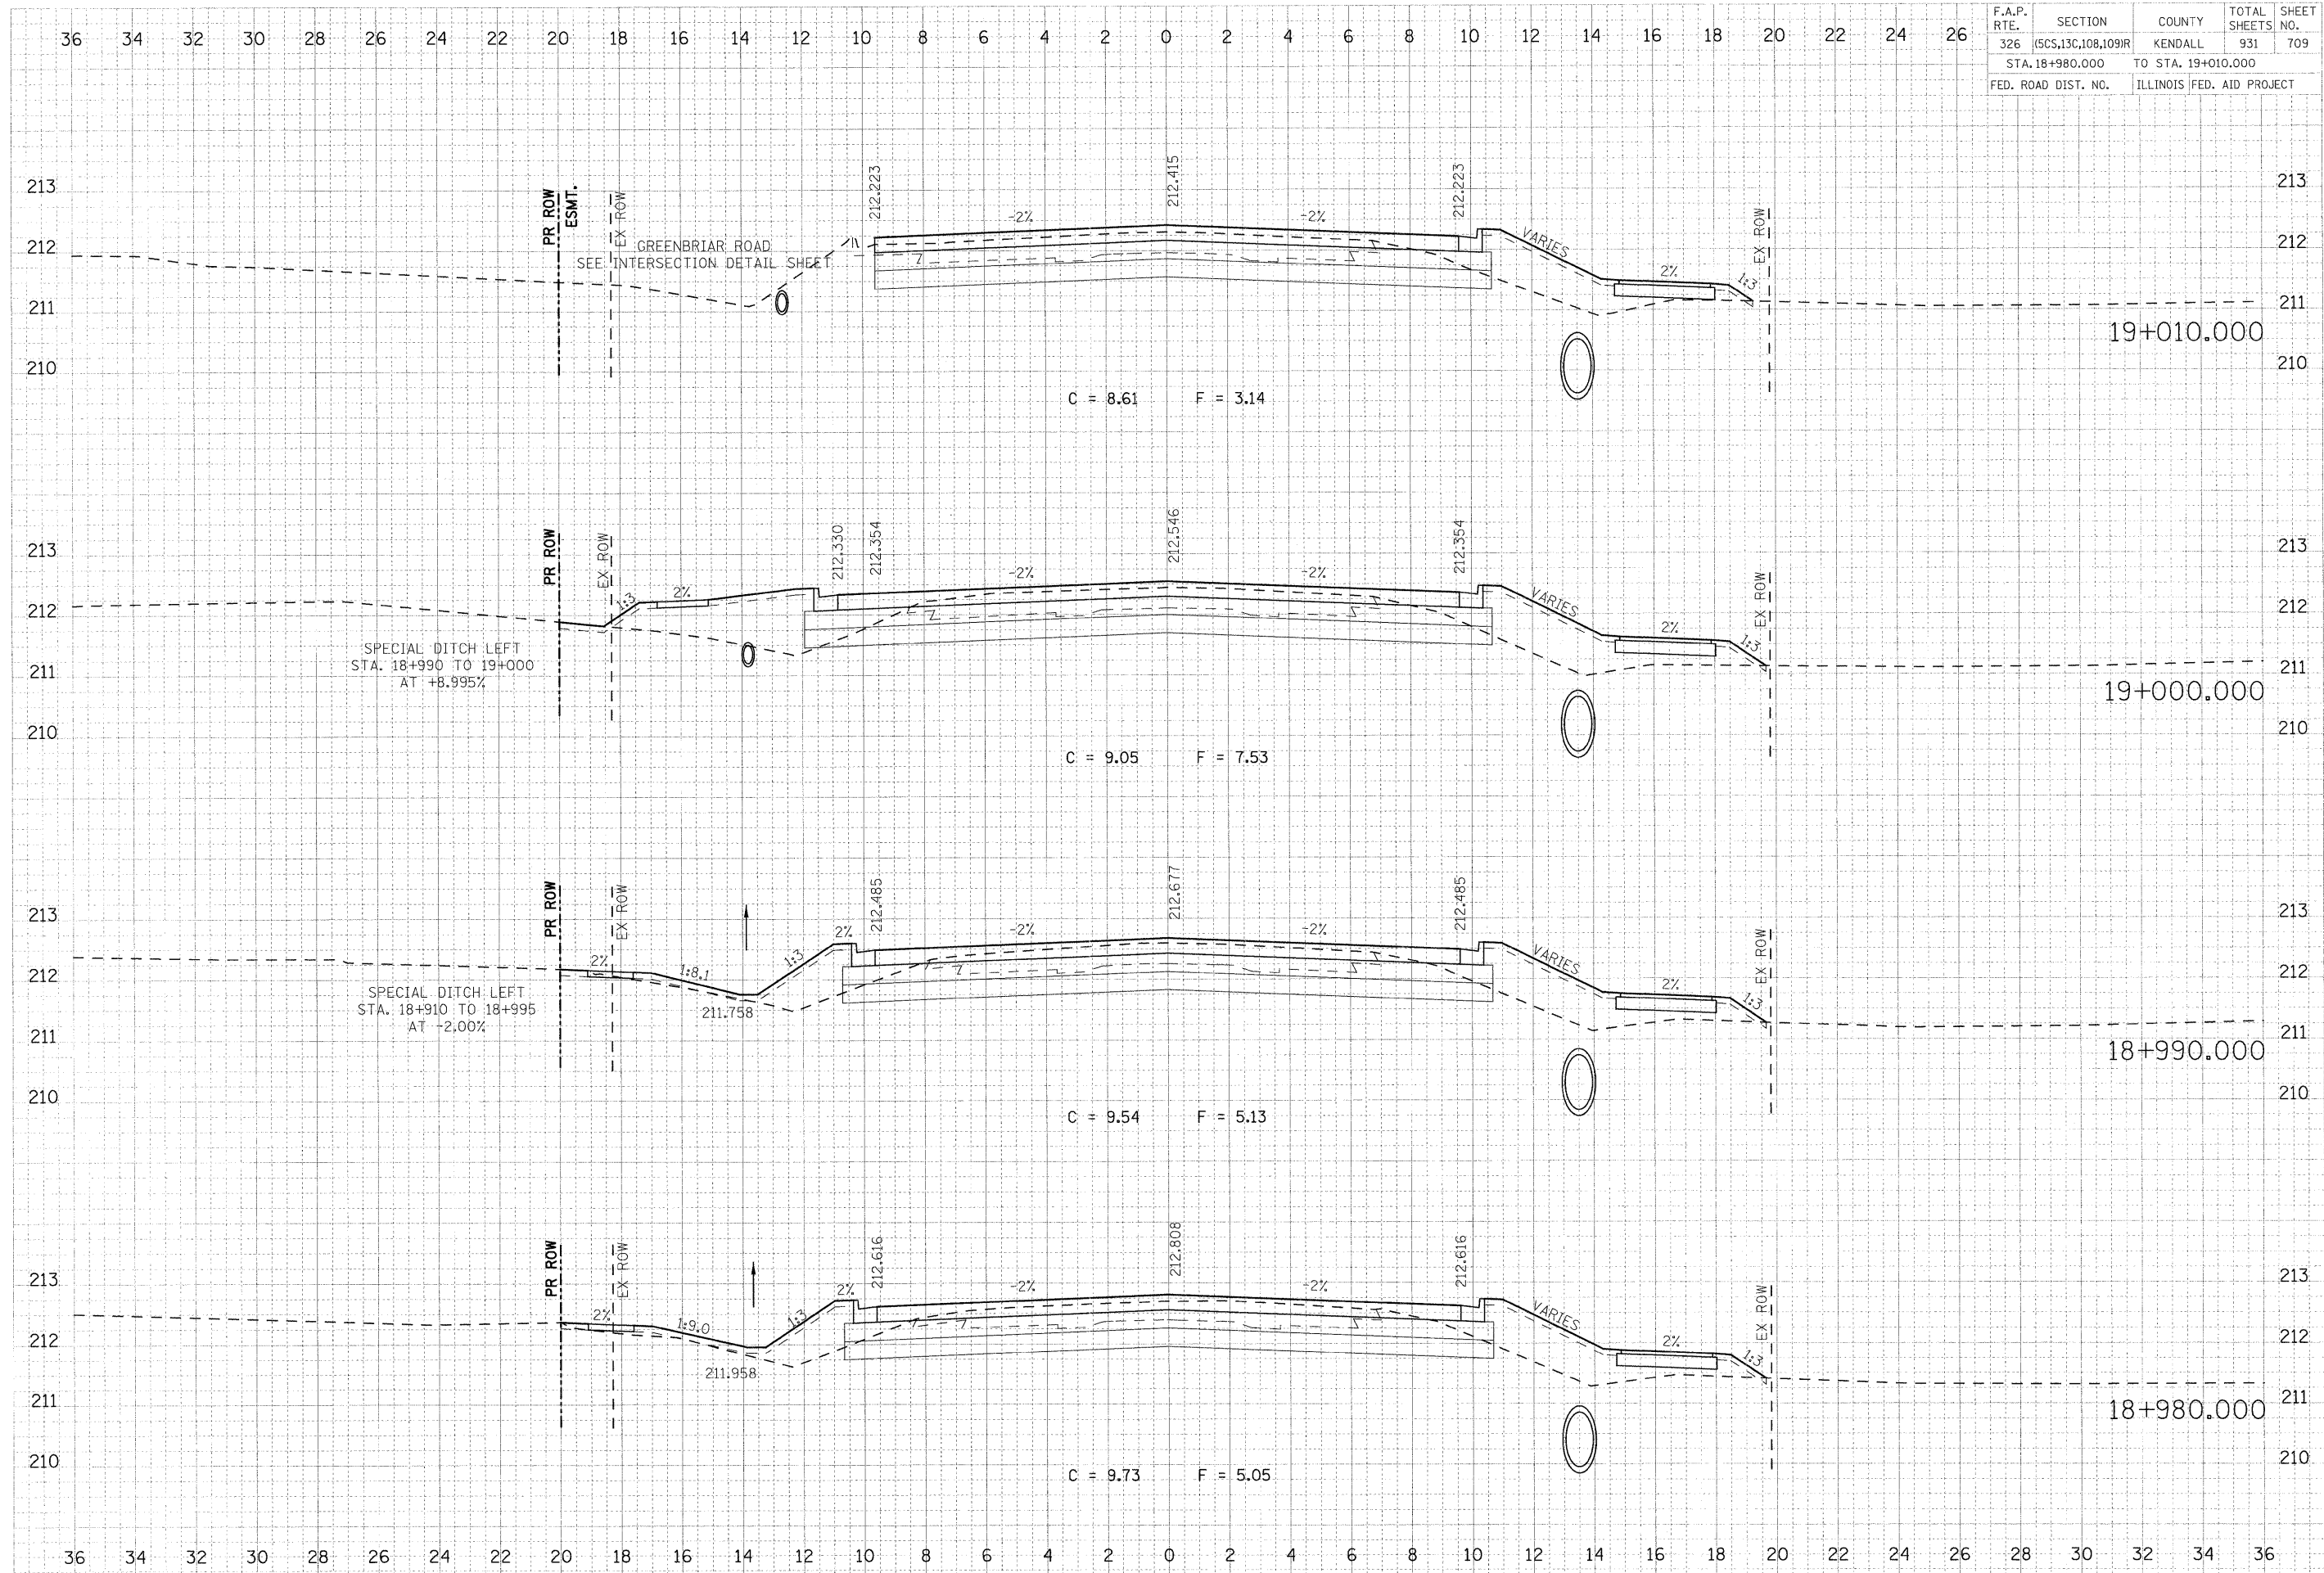

FINAL SURVEY PLOTTED BY DATE  
 NOTE BOOK TEMPLATE AREAS CHECKED  
 NO. USER NAME

DATE BY DATE  
 SURVEY PLOTTED BY DATE  
 NOTE BOOK TEMPLATE AREAS CHECKED  
 NO. USER NAME

PLOT DATE = 07/26/2011  
 PLOT SCALE = 0.1000 / MM.  
 USER NAME = USERDESCR.