


F.A.P. RTE.	SECTION	COUNTY	TOTAL SHEETS	SHEET NO.
326	(SCS,13C,108,109)R	KENDALL	931	714
STA. 19+170.000		TO STA. 19+200.000		
FED. ROAD DIST. NO.		ILLINOIS FED. AID PROJECT		

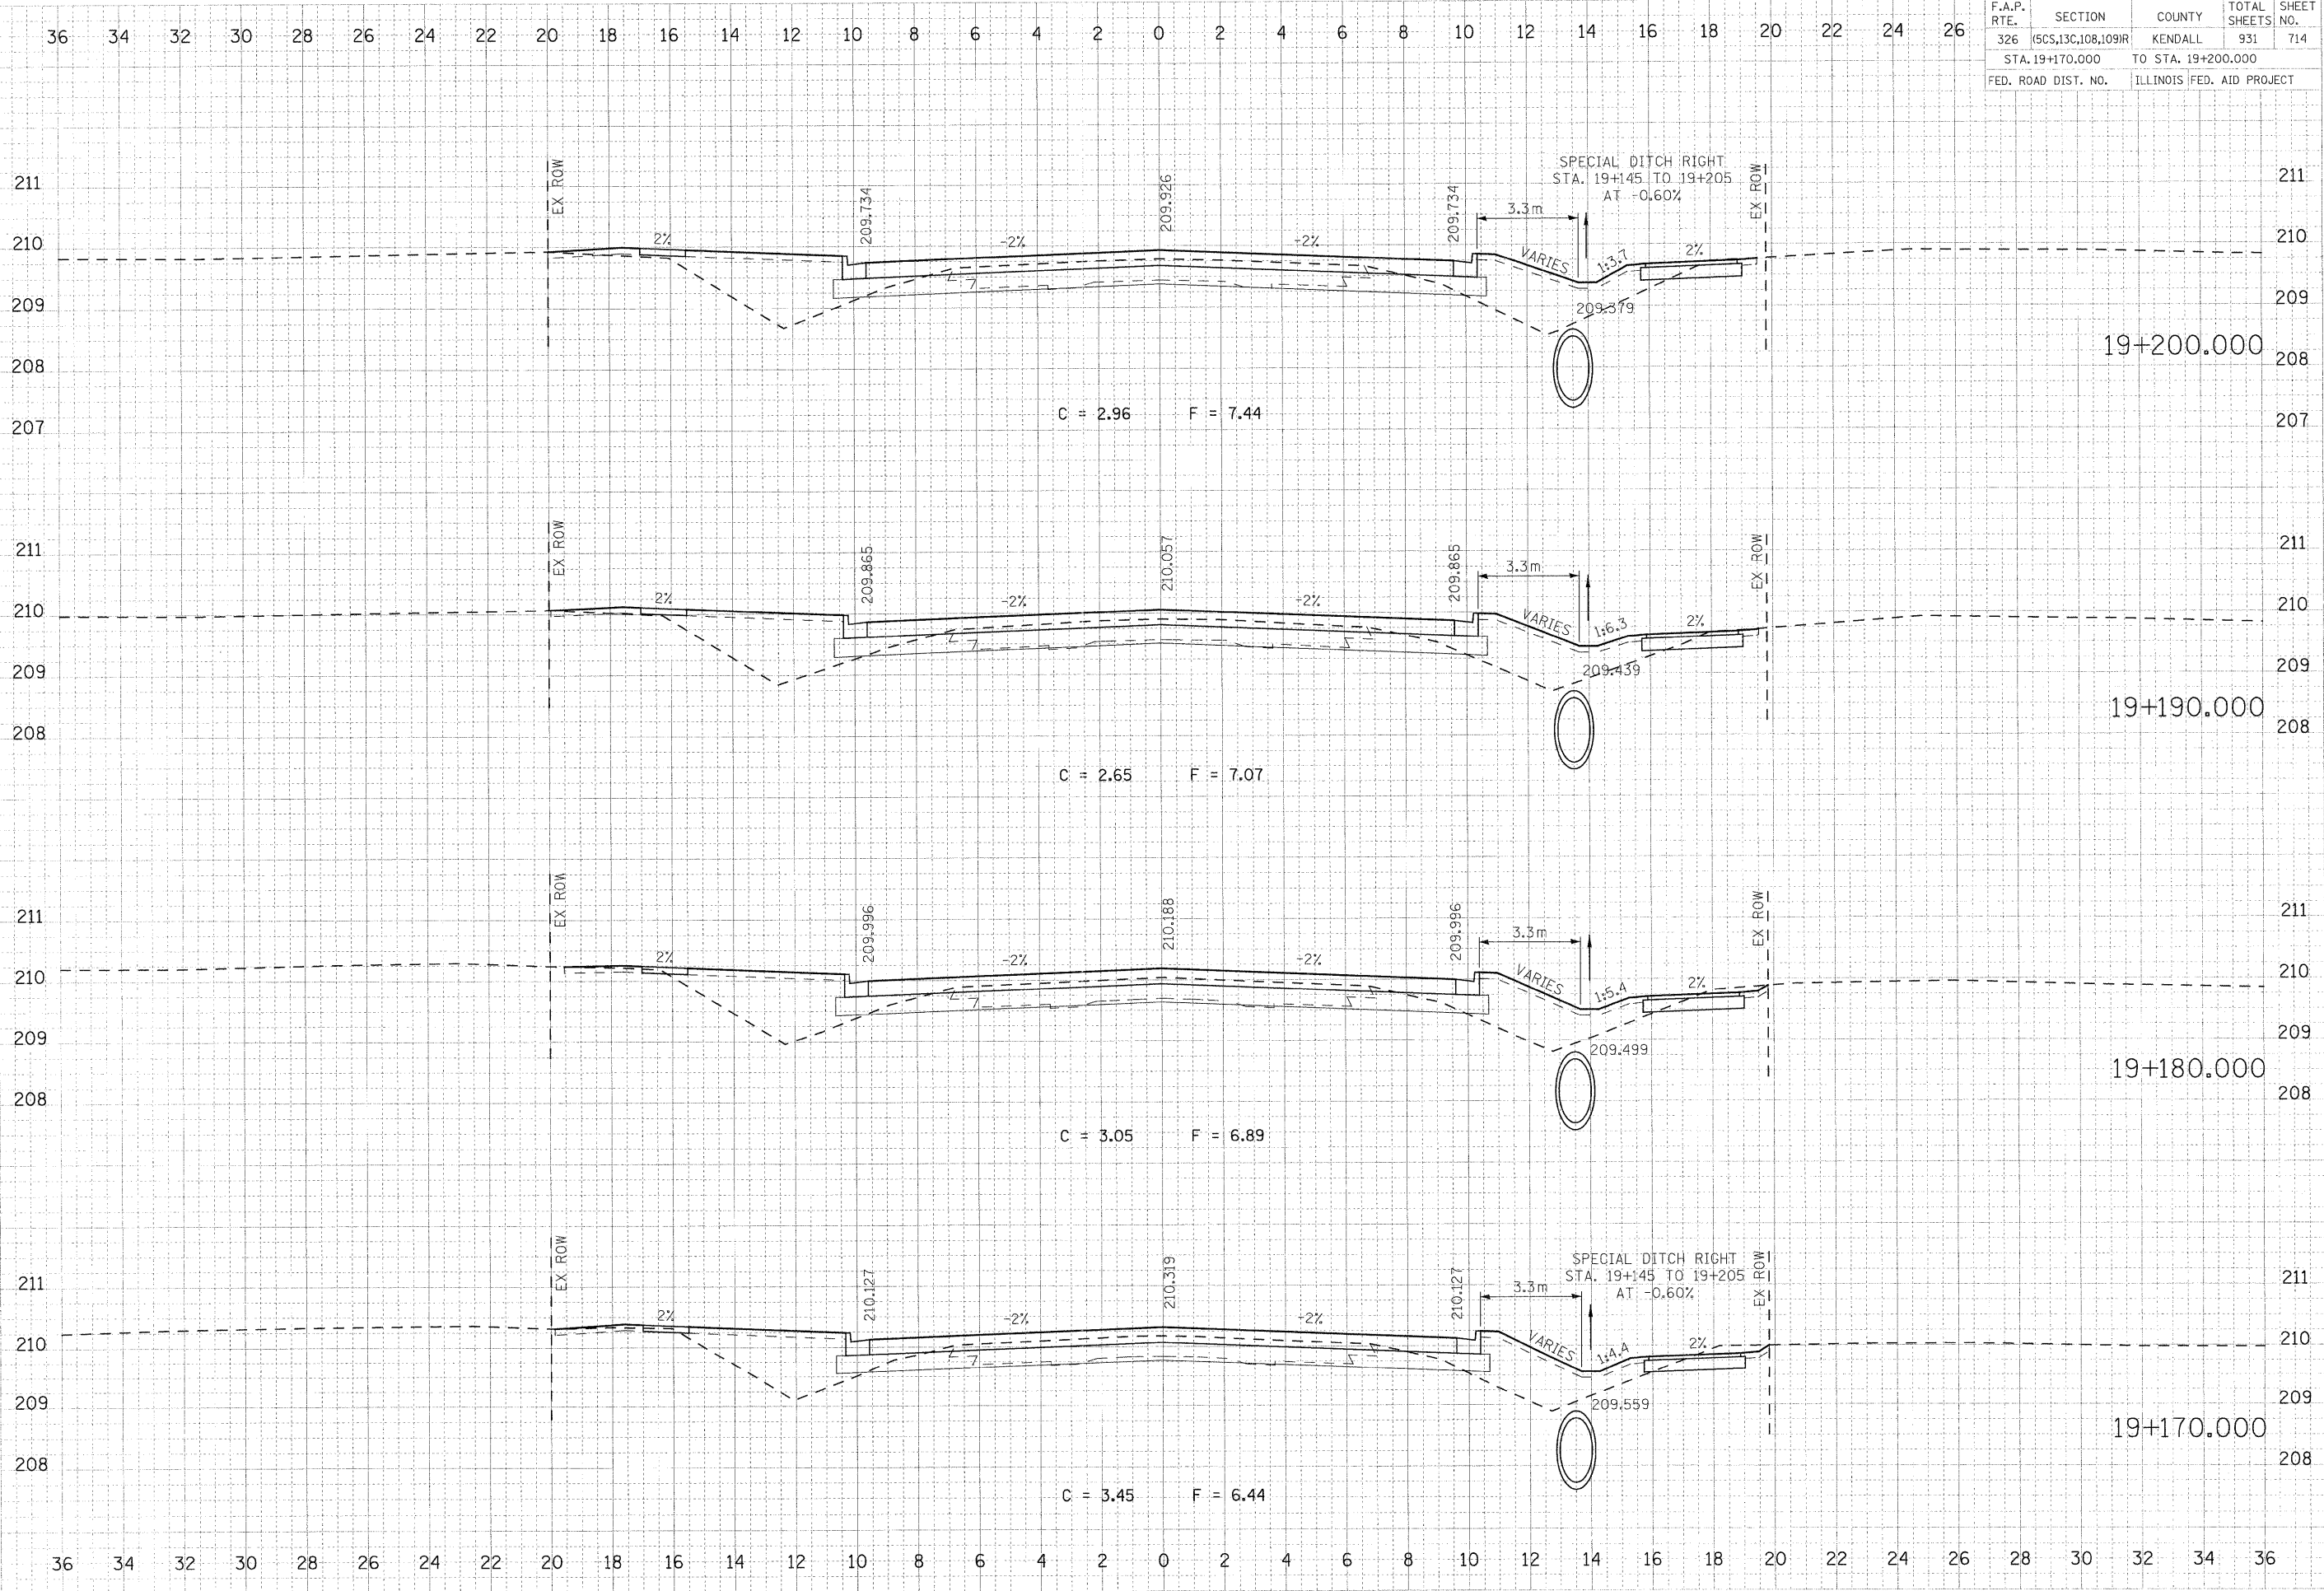

DATE	BY

DATE	BY

PLOT DATE = 07/26/2011
 FILE NAME = 63976265.dwg
 USER NAME = USERDESCR