


F.A.P. RTE. 326	SECTION (SCS,13C,108,109)R	COUNTY KENDALL	TOTAL SHEETS 931	SHEET NO. 715
STA. 19+210.000		TO STA. 19+240.000		
FED. ROAD DIST. NO.		ILLINOIS FED. AID PROJECT		

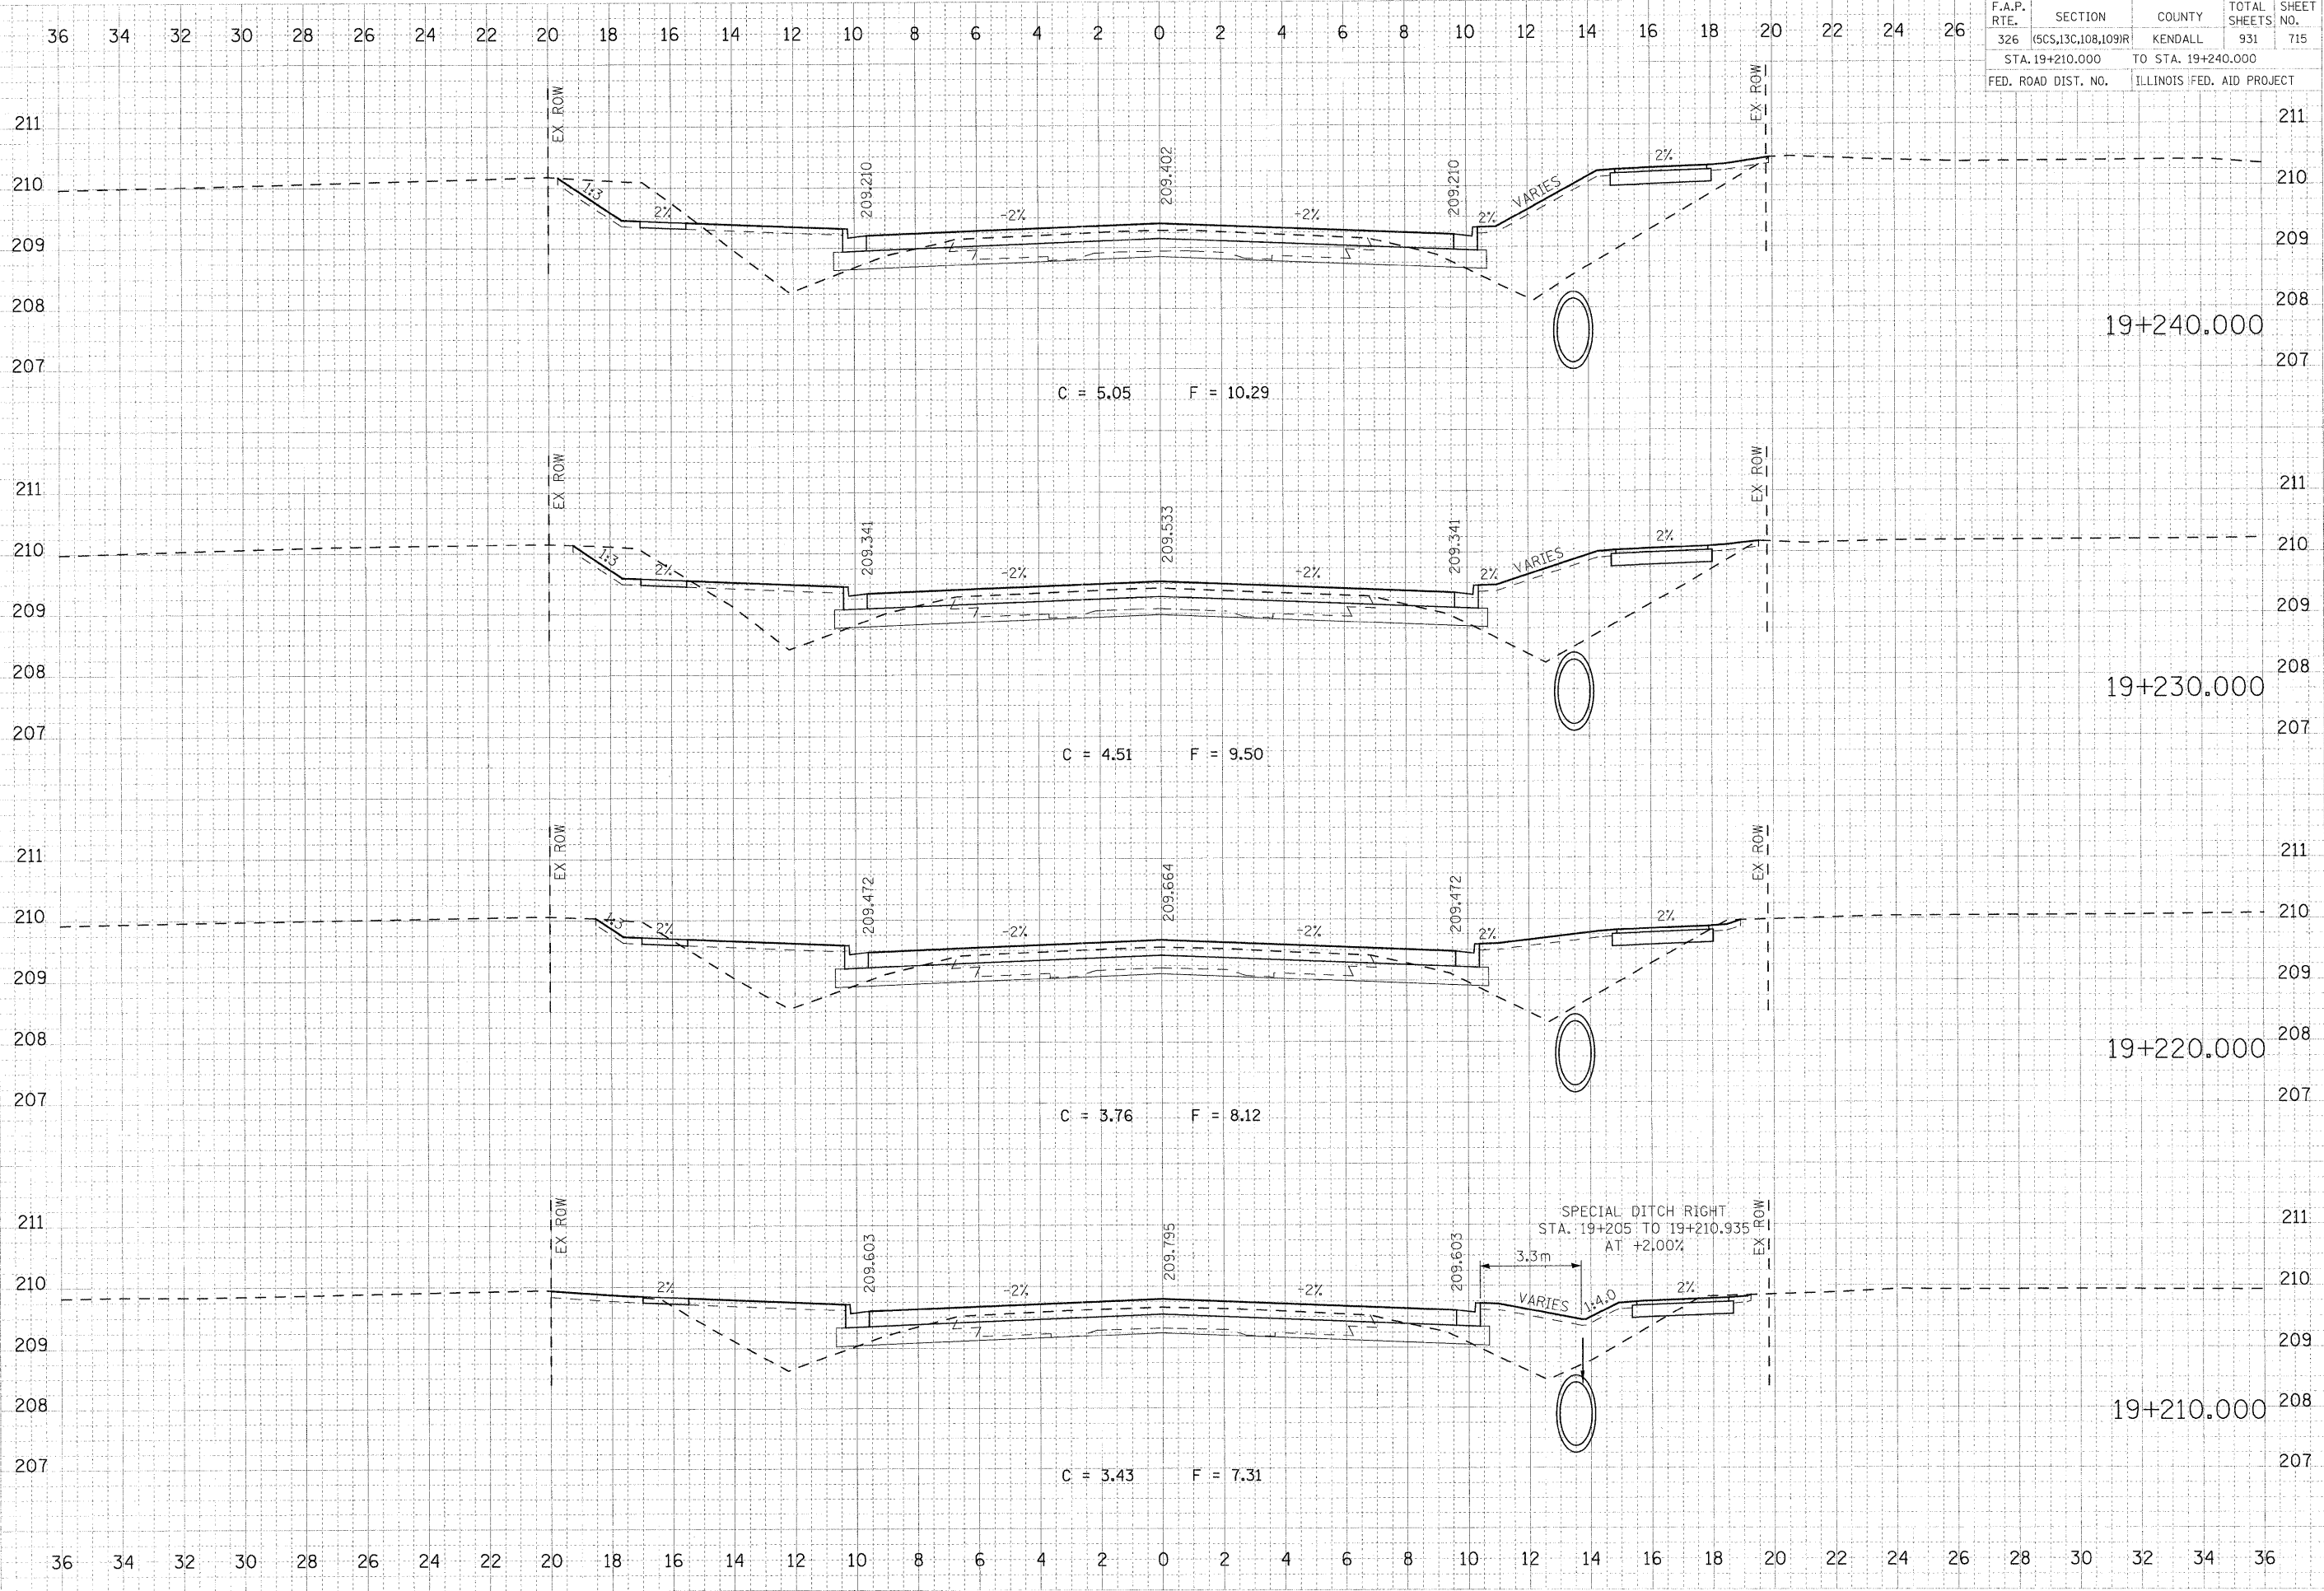

FINAL SURVEY	DATE
SURVEY	
NOTES	
AREAS	
CHECKED	

ORIGINAL SURVEY	DATE
SURVEY	
NOTES	
AREAS	
CHECKED	

PLOT DATE = 07/26/2011
 FILE NAME = 60978265.mxf.47a.dgn
 USER NAME = JUSRESCH