


F.A.P. RTE.	SECTION	COUNTY	TOTAL SHEETS	SHEET NO.
326	(SCS,13C,108,109)R	KENDALL	931	718
STA. 19+310.000		TO STA. 19+328.629		
FED. ROAD DIST. NO.		ILLINOIS FED. AID PROJECT		

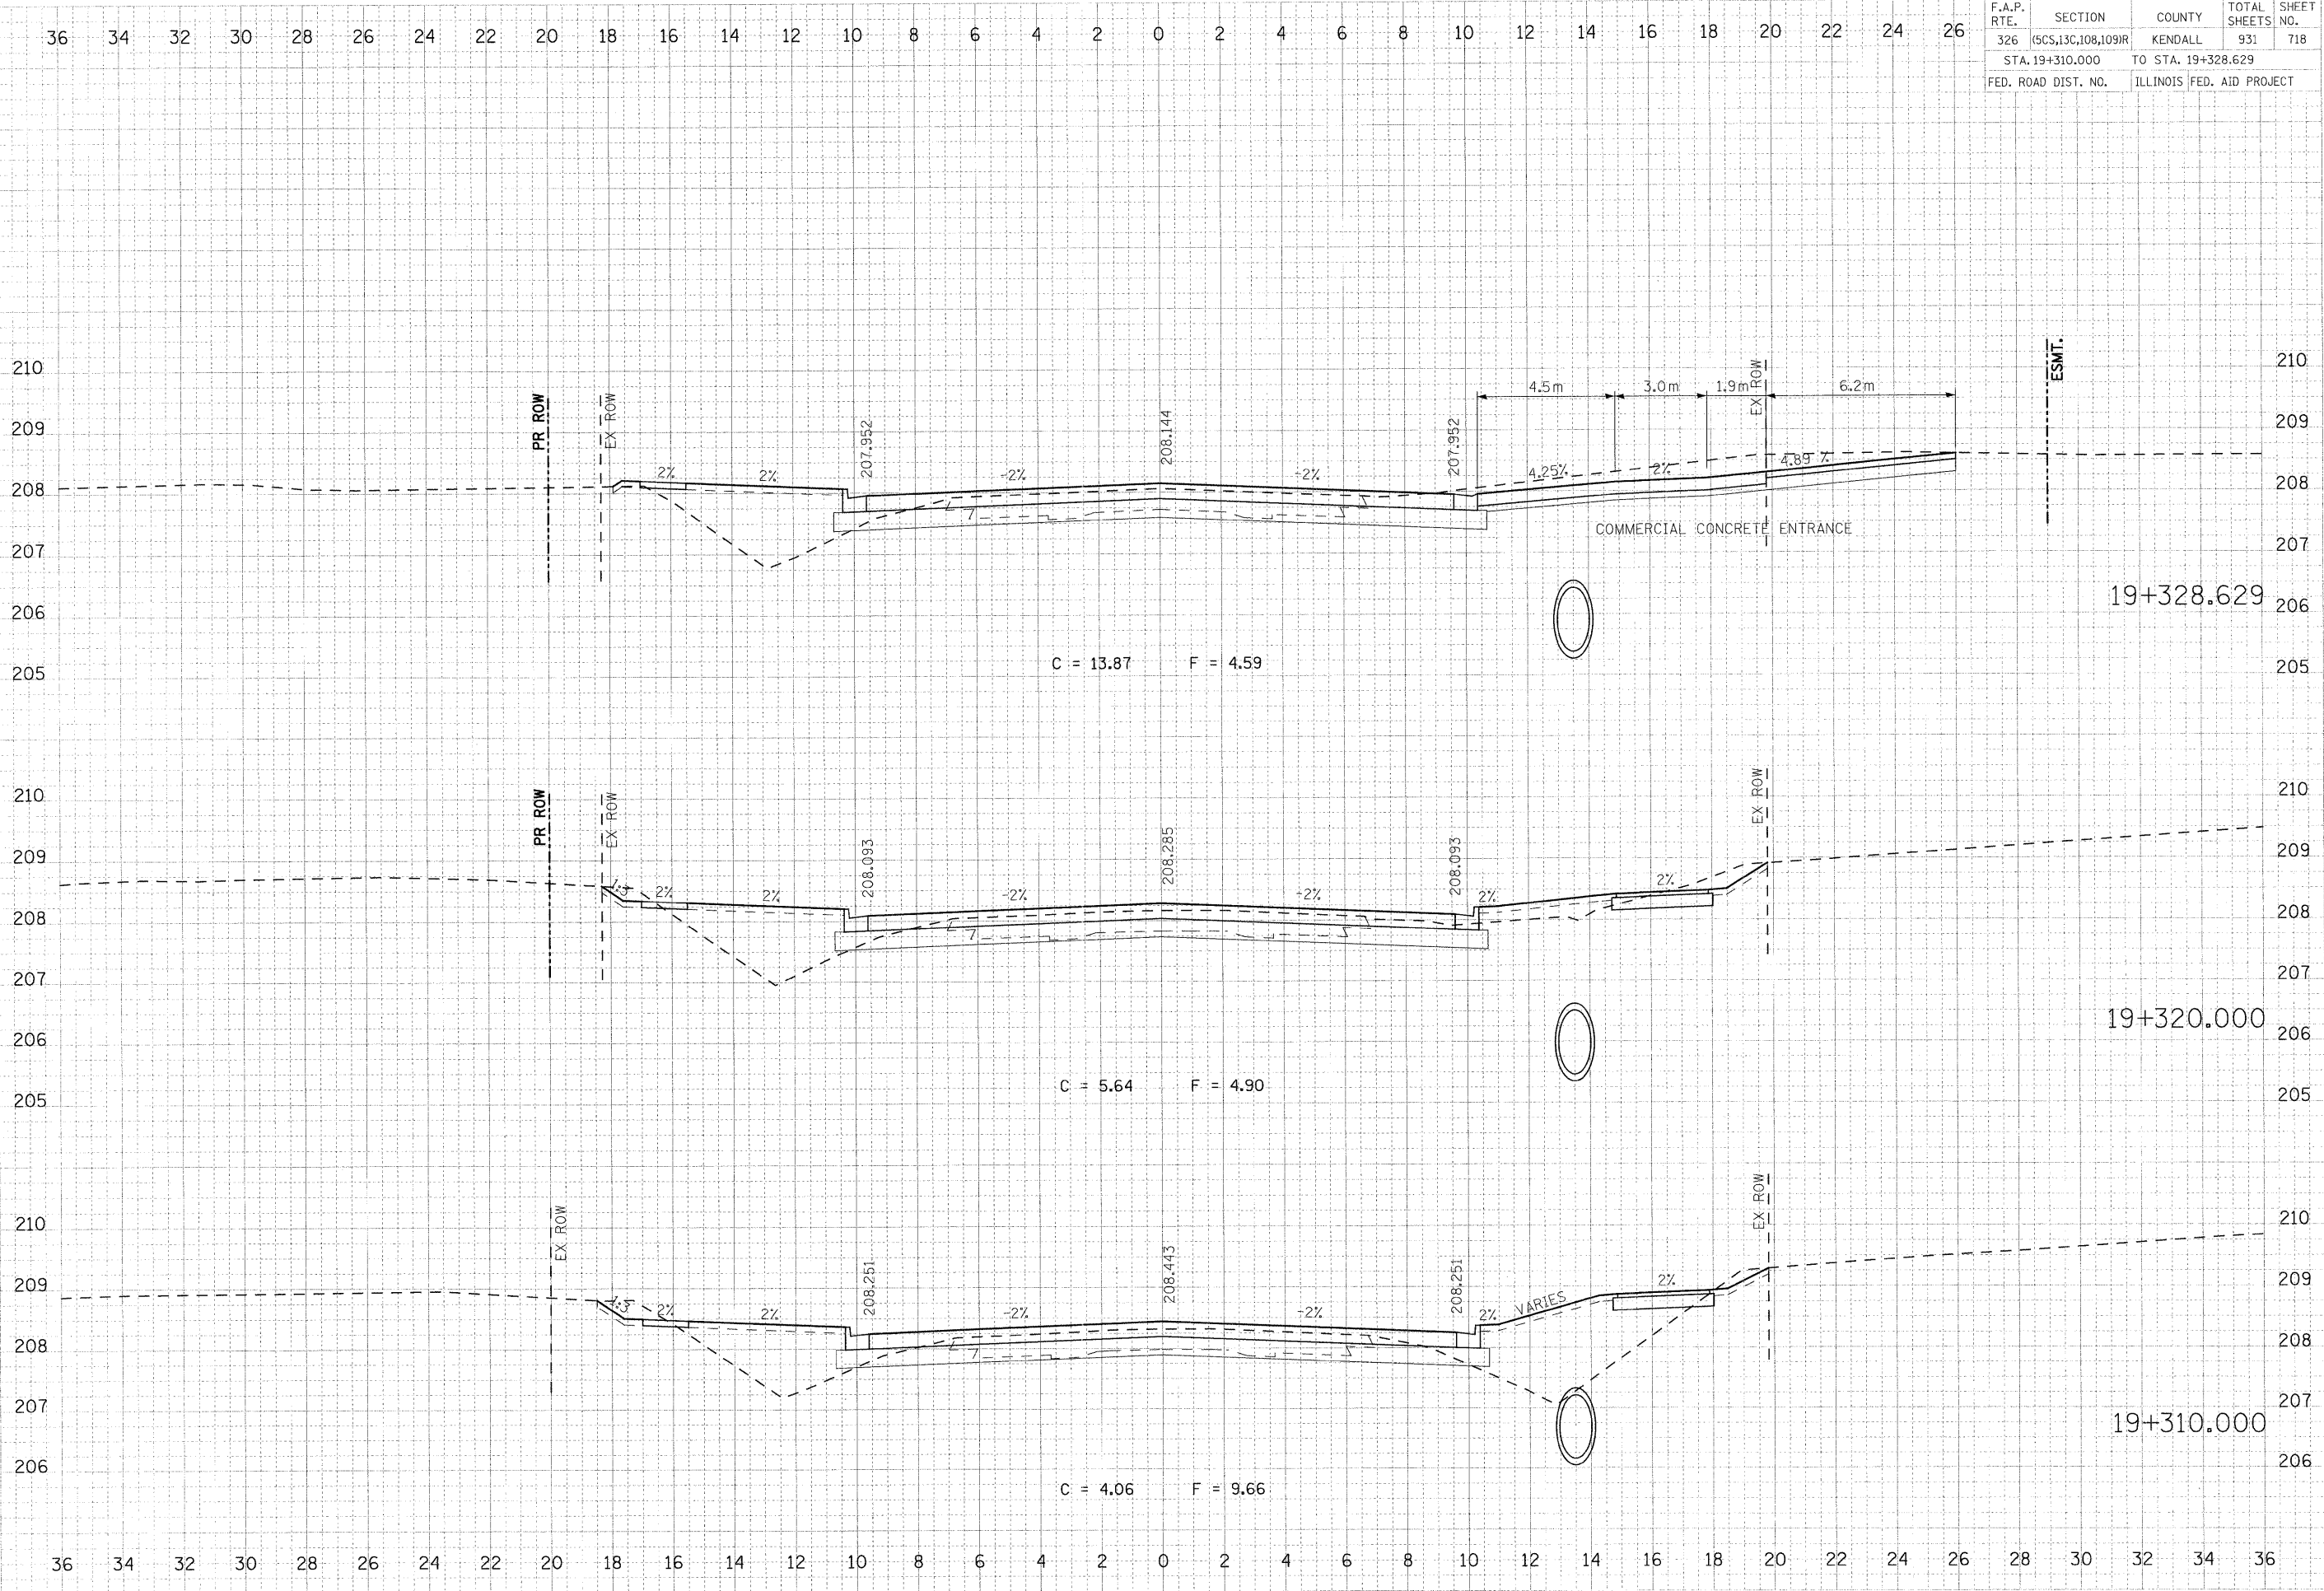

FINAL SURVEY
 DATE
 BY
 CHECKED
 NO.

ORIGINAL SURVEY
 DATE
 BY
 CHECKED
 NO.

PLOT DATE = 07/26/2011
 FILE NAME = 617826.MNF_47.dgn
 USER NAME = USERDESCR