


F.A.P. RTE.	SECTION	COUNTY	TOTAL SHEETS	SHEET NO.
326	(SCS,13C,108,109)R	KENDALL	931	720
STA. 19+360.000		TO STA. 19+390.000		
FED. ROAD DIST. NO.		ILLINOIS FED. AID PROJECT		

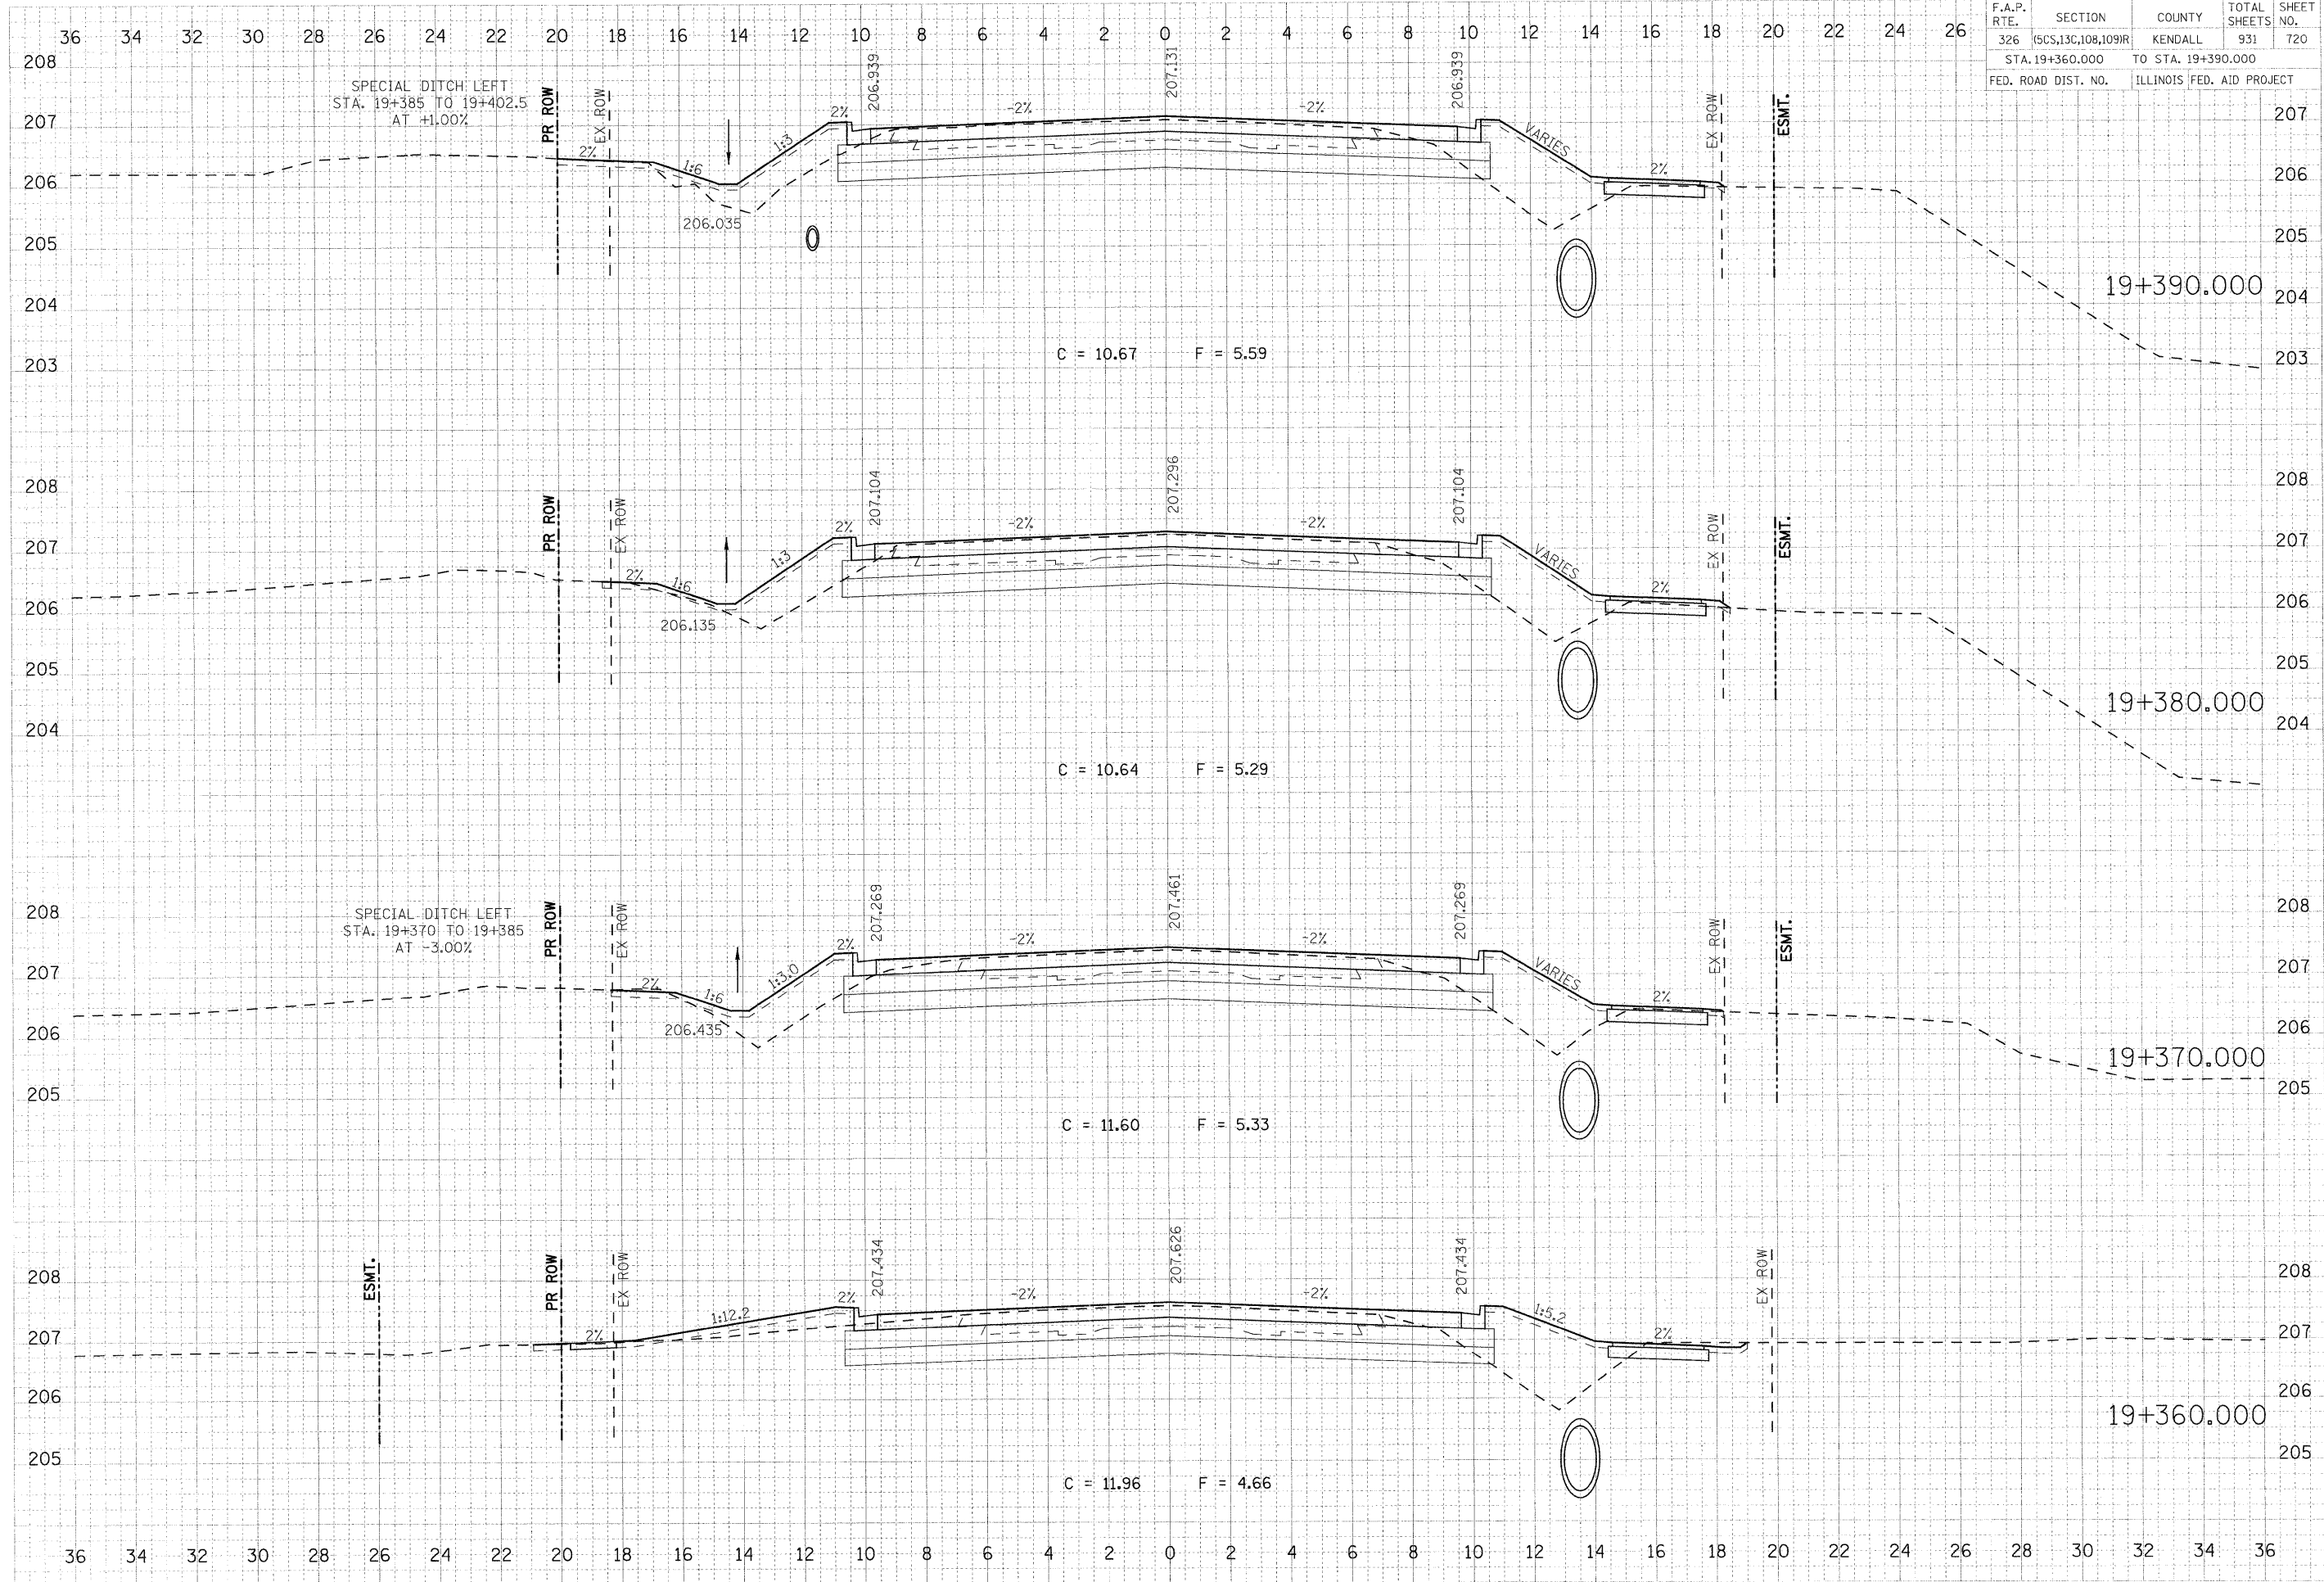

NO.	DATE	BY	REVISION

NO.	DATE	BY	REVISION

PLOT DATE = 07/26/2001
 PLOT TIME = 9:17:25 AM
 PLOT SCALE = 1"=40'
 USER NAME = JUSERESCH