


F.A.P. RTE.	SECTION	COUNTY	TOTAL SHEETS	SHEET NO.
326	(SCS,13C,108,109)R	KENDALL	931	721
STA. 19+400.000		TO STA. 19+420.000		
FED. ROAD DIST. NO.		ILLINOIS FED. AID PROJECT		

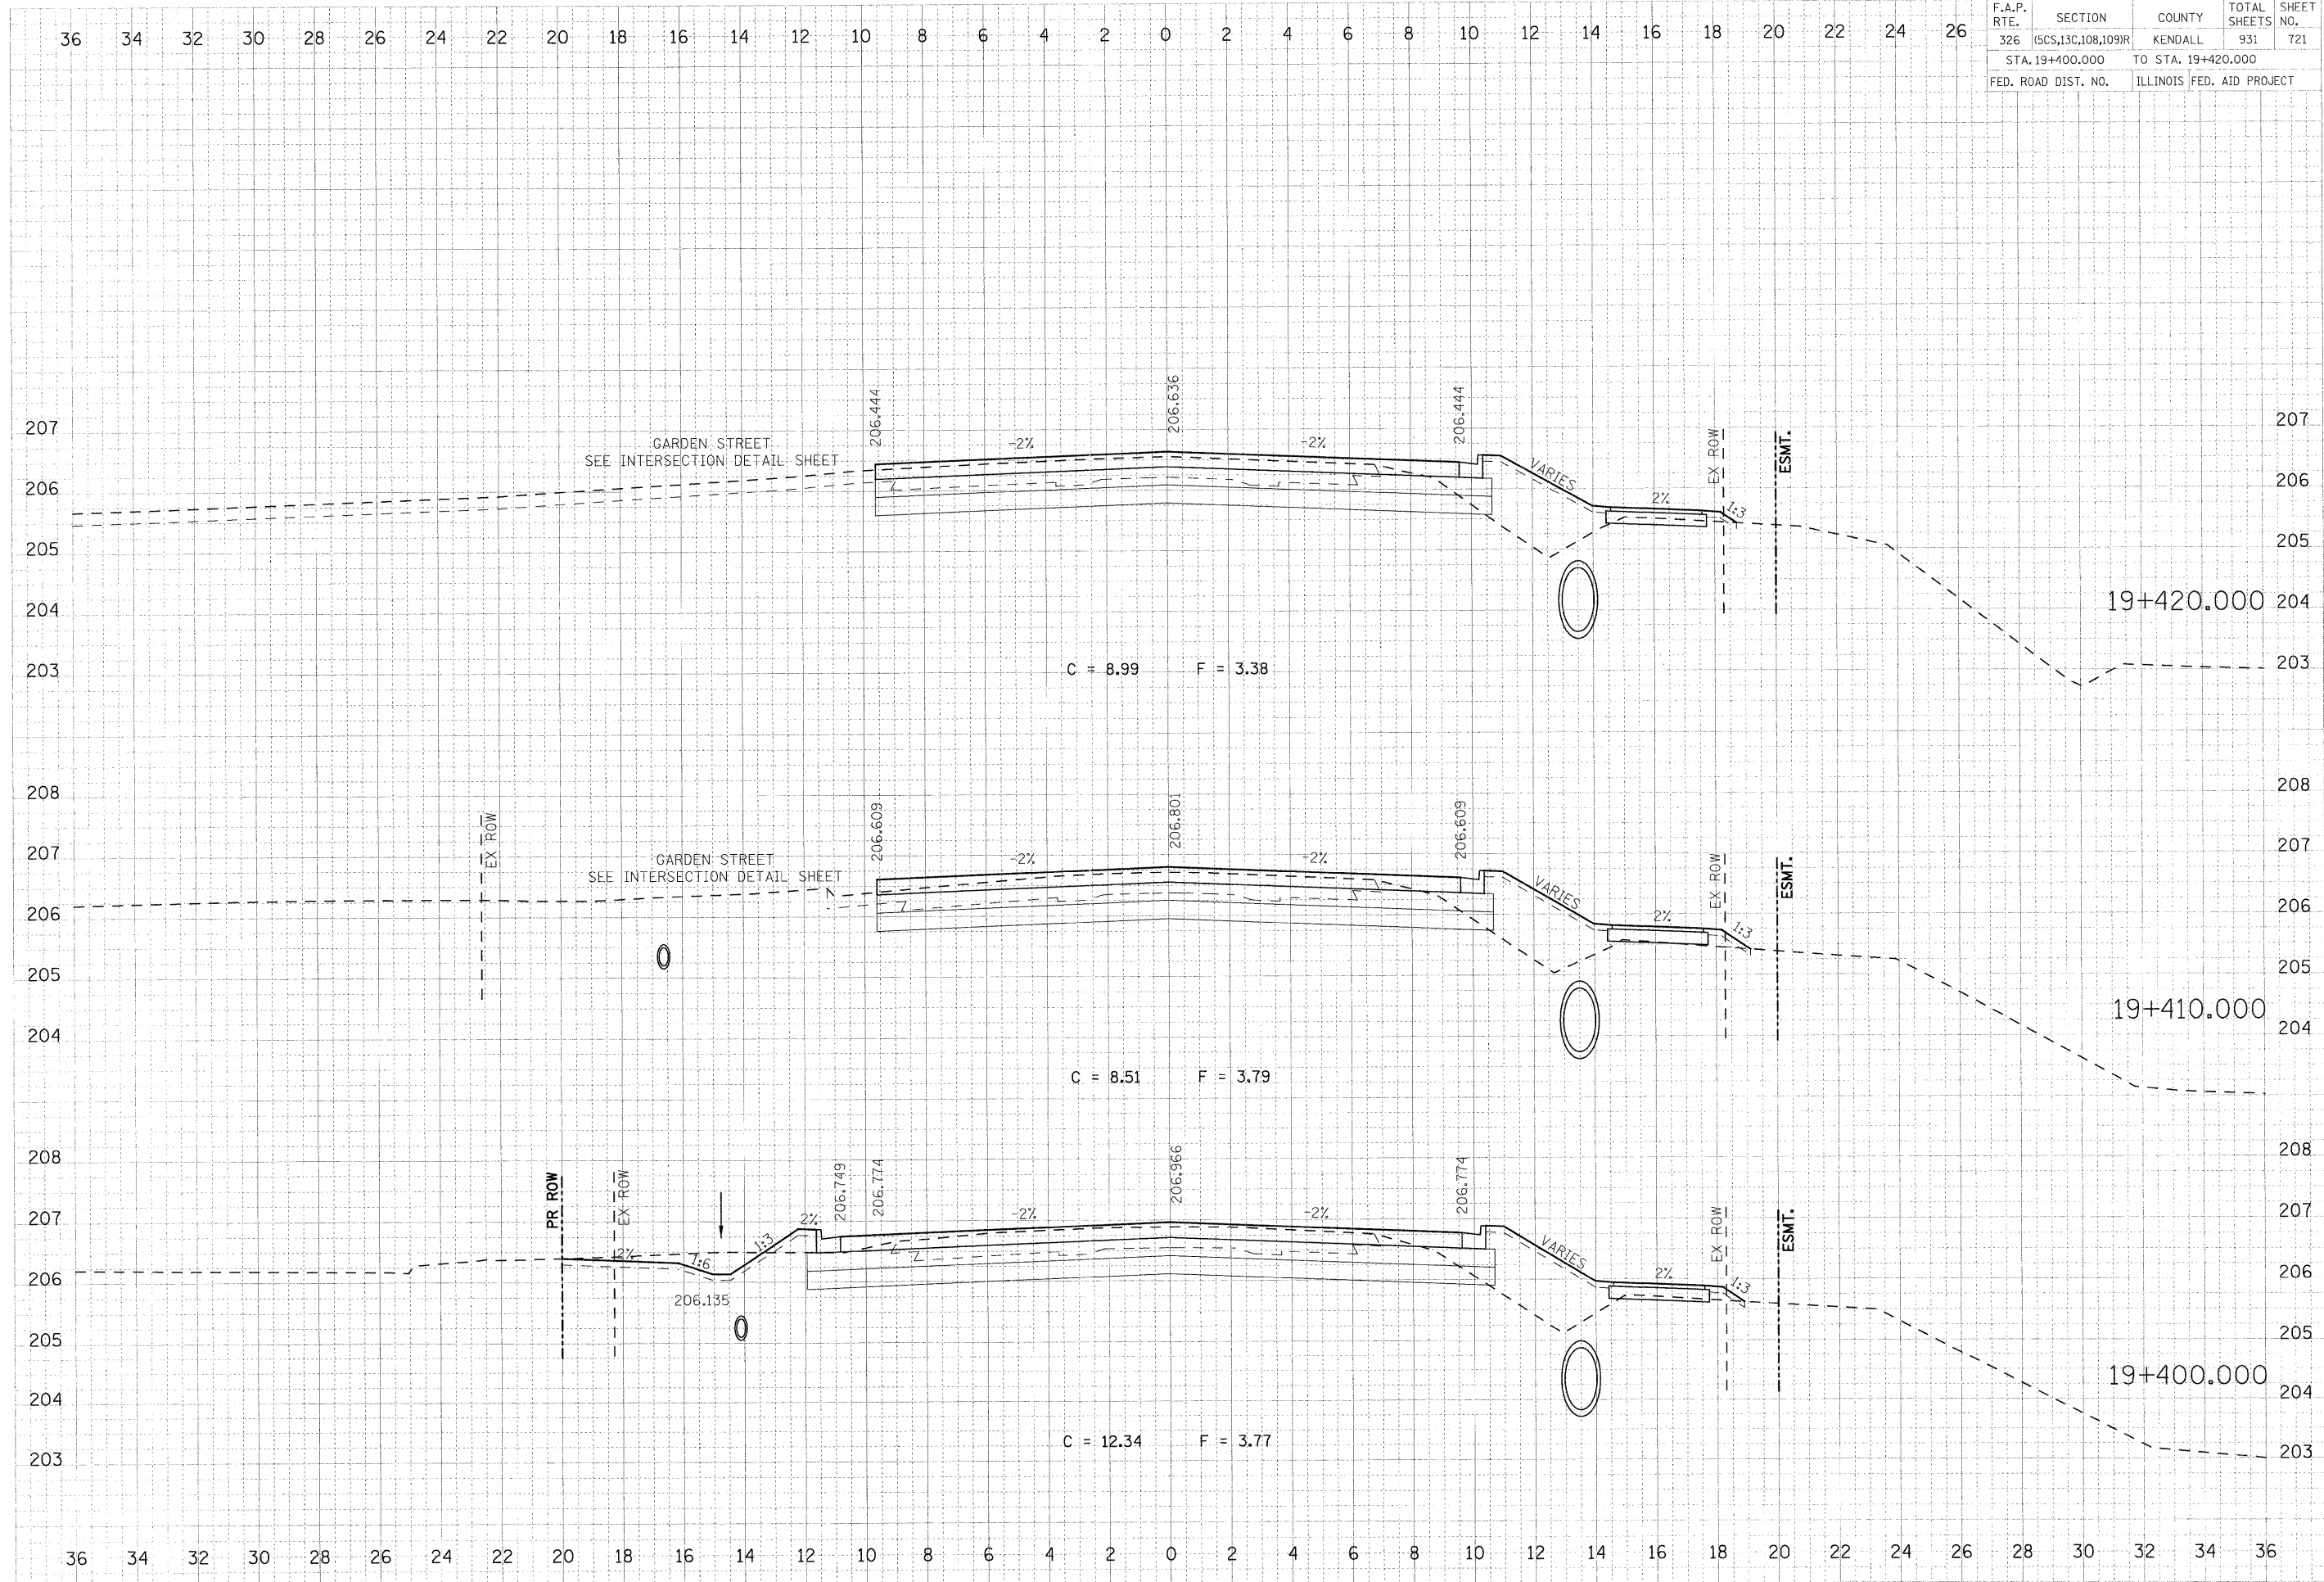

DATE	BY	SCALE
07/26/2011	JOSPHESOR	1"=40'

DATE	BY	SCALE
07/26/2011	JOSPHESOR	1"=40'

PLOT DATE = 07/26/2011
 FILE NAME = 693782X6.dwg
 PLOT SCALE = 1"=40'
 USER NAME = JOSPHESOR