


F.A.P. RTE.	SECTION	COUNTY	TOTAL SHEETS	SHEET NO.
326	(SCS,13C,108,109)R	KENDALL	931	724
STA. 19+500.000		TO STA. 19+524.802		
FED. ROAD DIST. NO.		ILLINOIS FED. AID PROJECT		

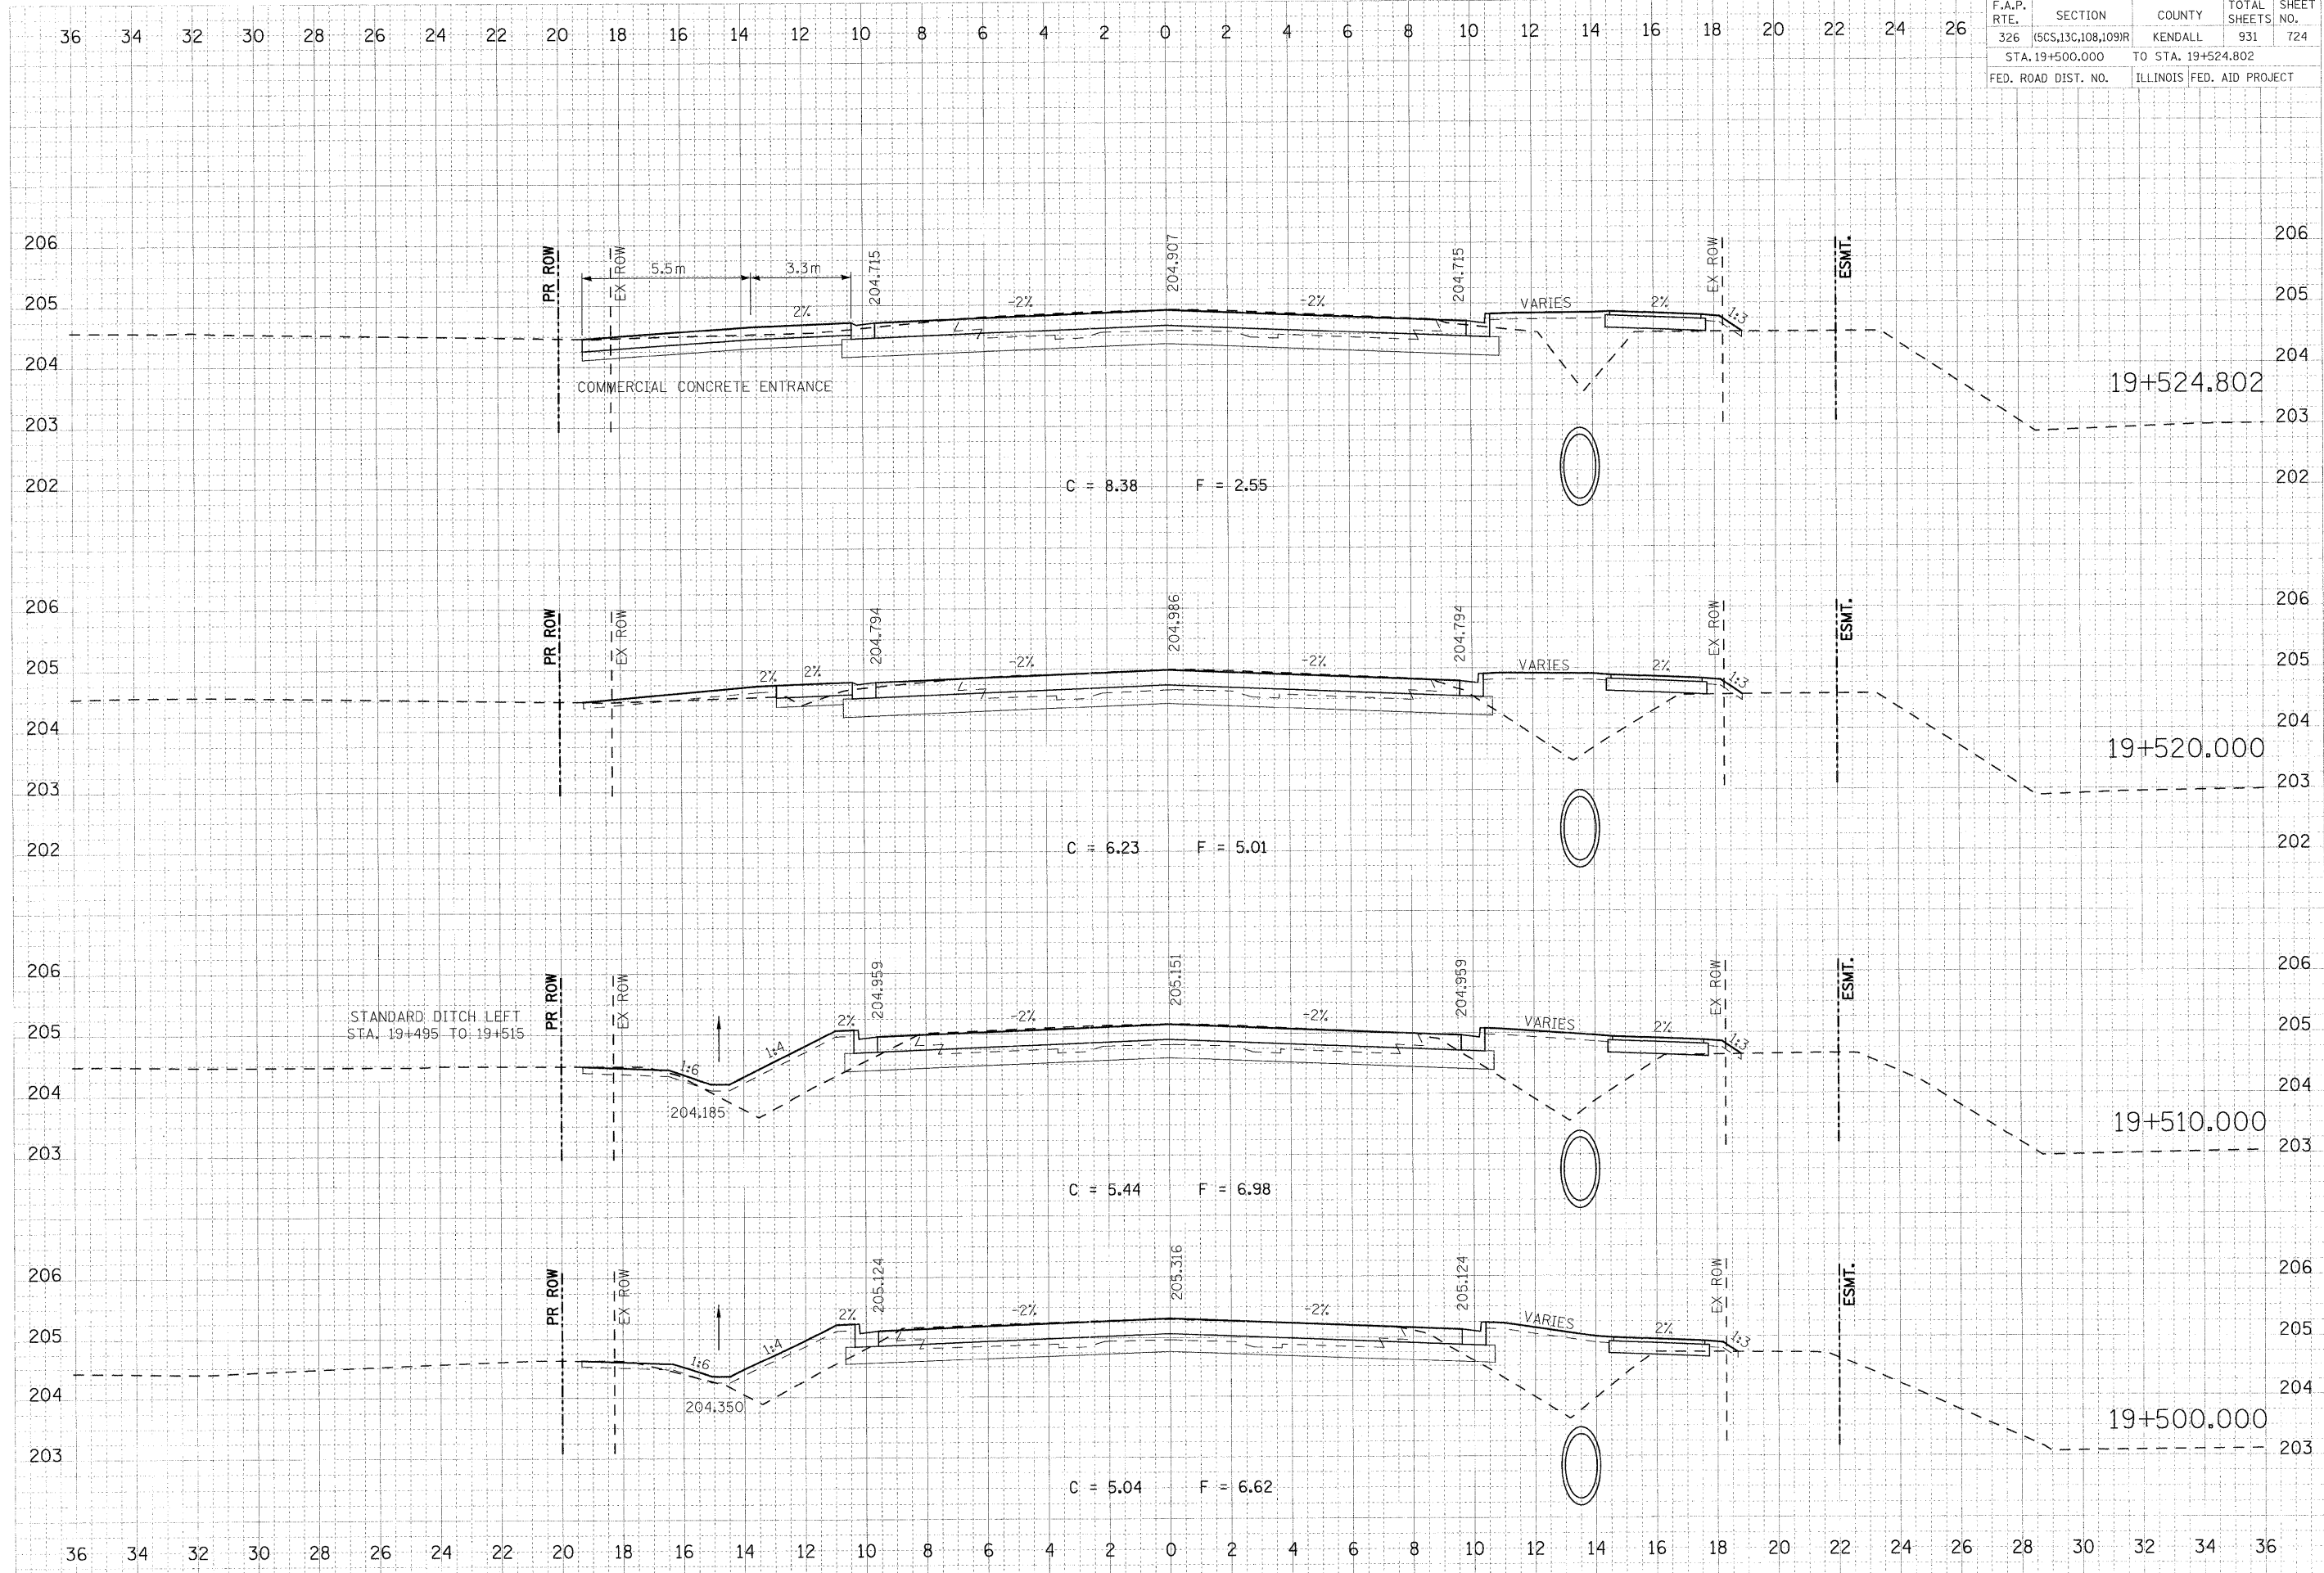

FINAL	DATE
SURVEY	
NOTE BOOK	
TEMP. DATE	
AREAS CHECKED	
AREAS UNCHECKED	

ORIGINAL	DATE
SURVEY	
NOTE BOOK	
TEMP. DATE	
AREAS CHECKED	
AREAS UNCHECKED	

PLOT DATE = 07/26/2011
 FILE NAME = 693782XS.shf-47.dgn
 USER NAME = JUSPROESCH