


F.A.P. RTE.	SECTION	COUNTY	TOTAL SHEETS	SHEET NO.
326	(SCS,13C,108,109)R	KENDALL	931	725
STA. 19+530.000		TO STA. 19+550.000		
FED. ROAD DIST. NO.		ILLINOIS FED. AID PROJECT		

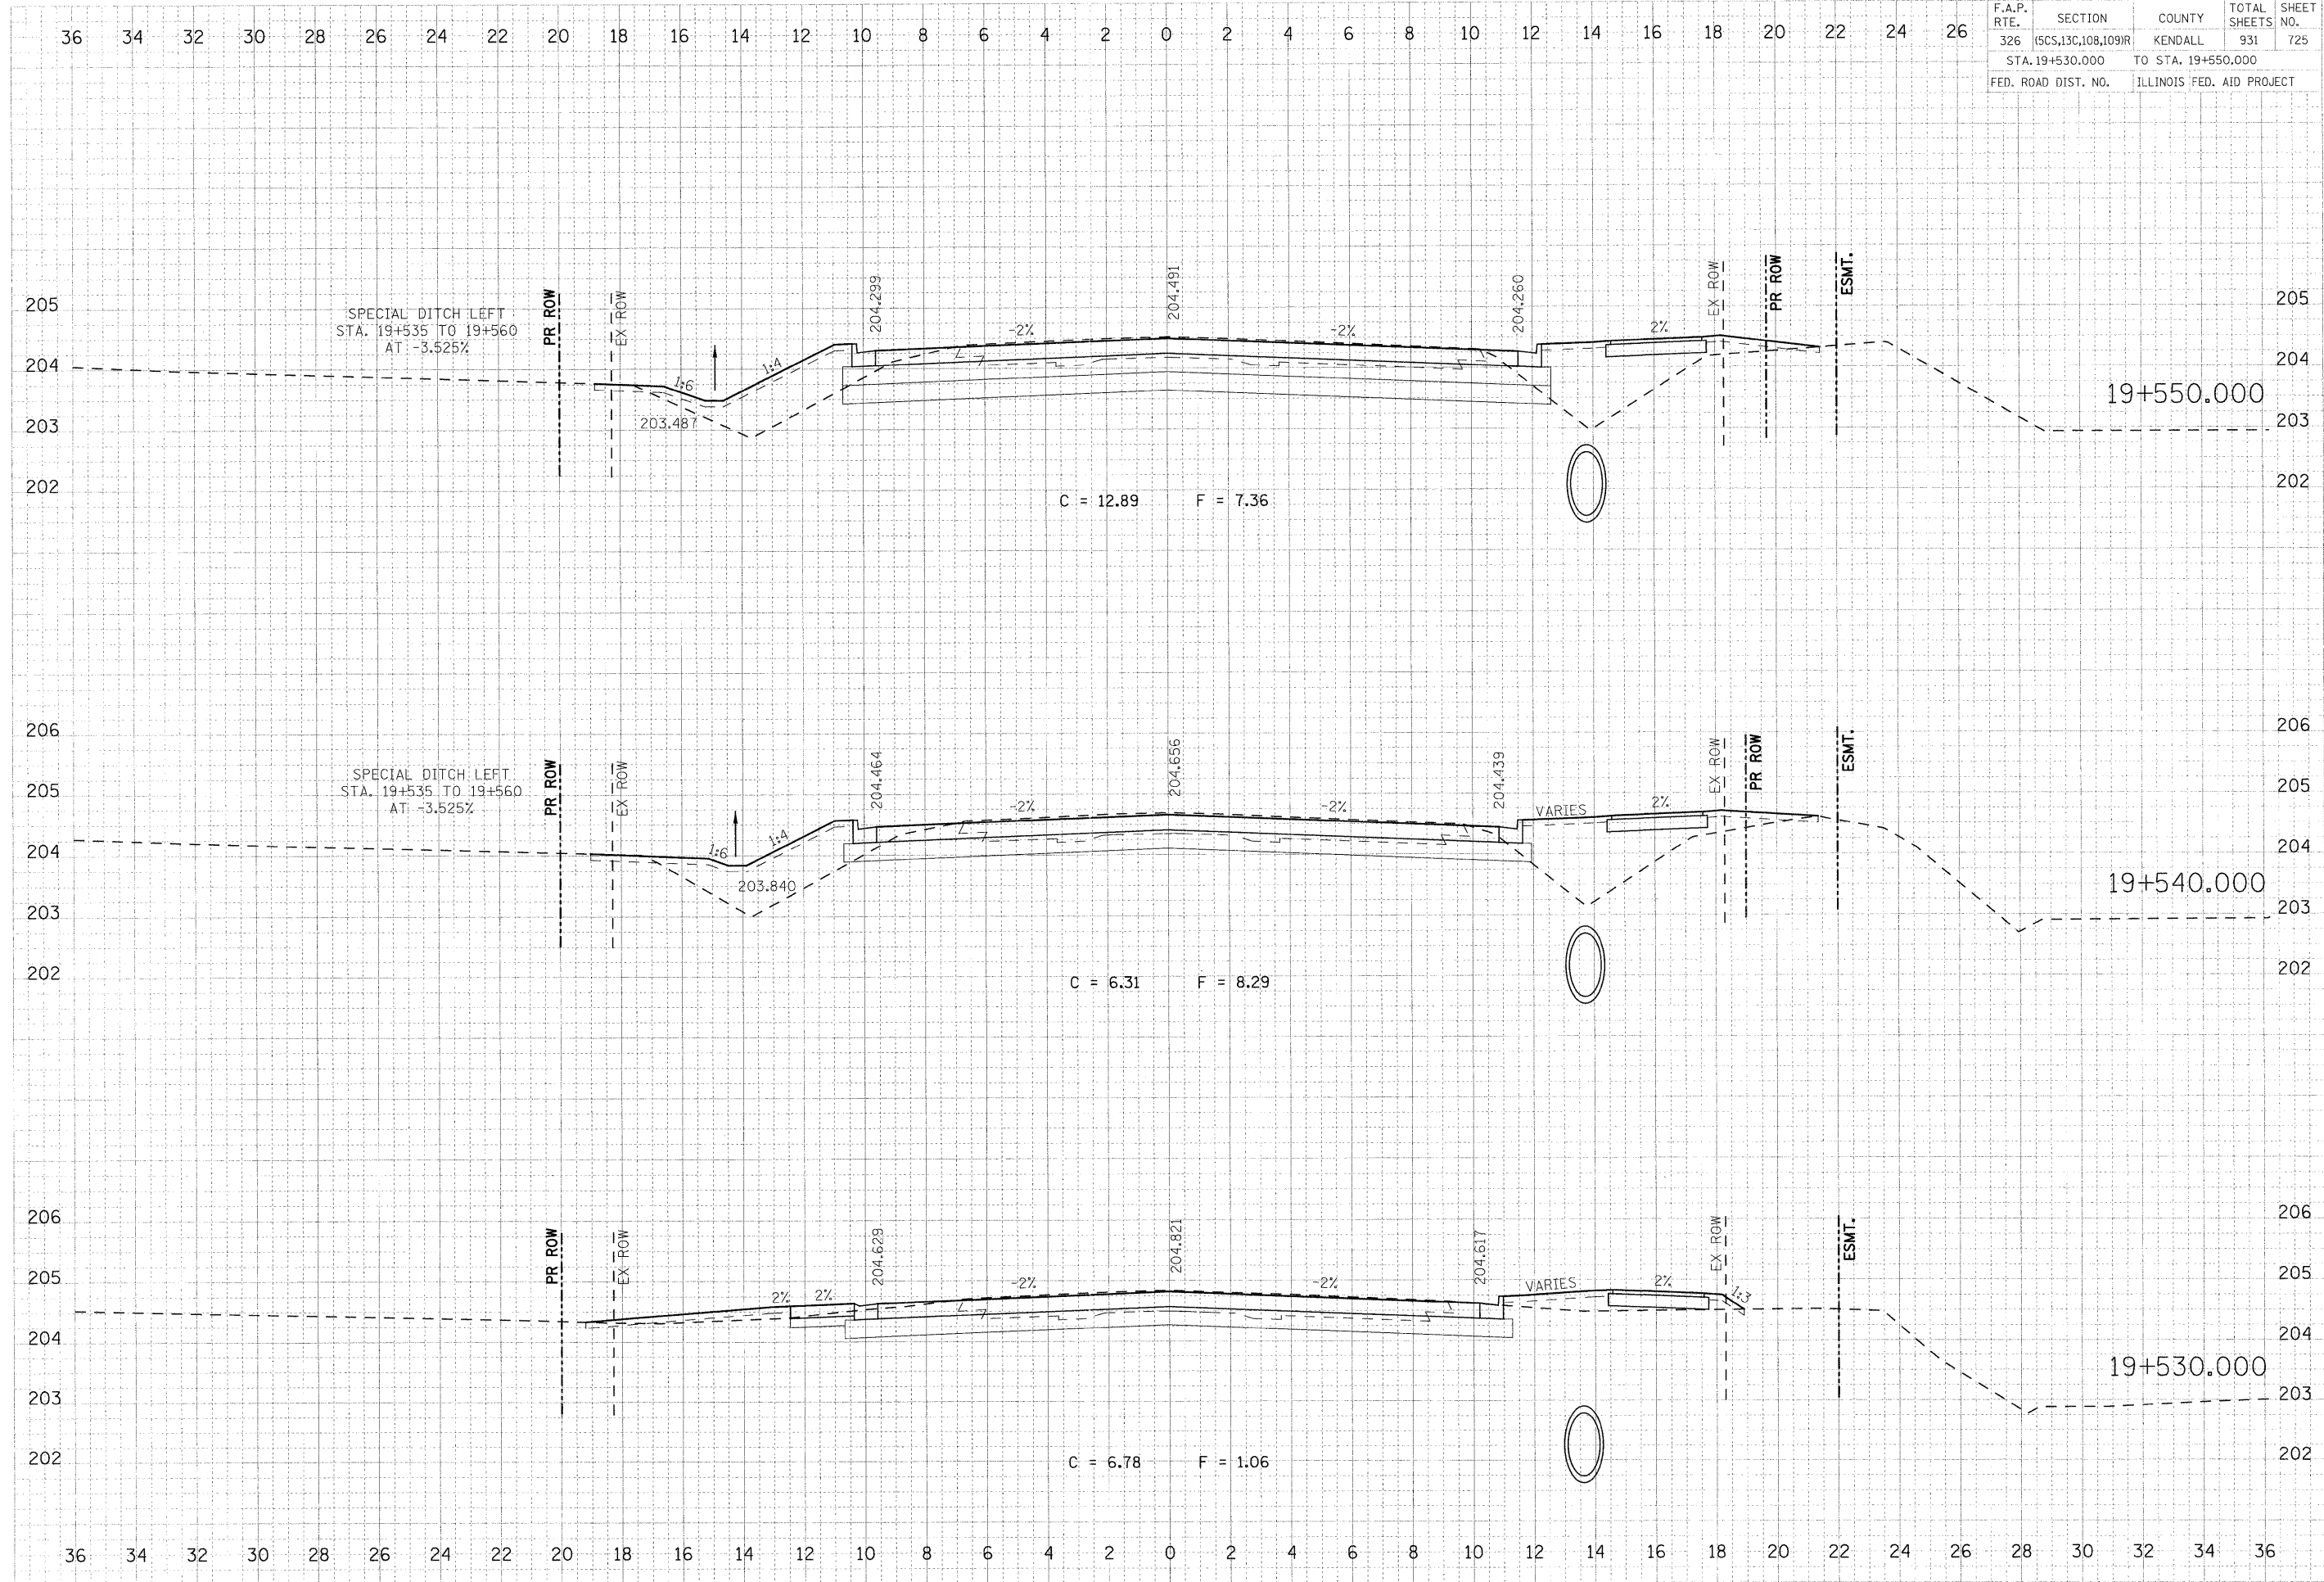

FINAL SURVEY BY DATE
 SURVEYED BY DATE
 NOTED BY DATE
 AREAS CHECKED BY DATE
 NO. OF AREAS CHECKED

ORIGINAL SURVEY BY DATE
 SURVEYED BY DATE
 NOTED BY DATE
 AREAS CHECKED BY DATE
 NO. OF AREAS CHECKED

PLOT DATE = 07/28/2011
 FILE NAME = 67826-114-47.dgn
 USER NAME = USERDESCR