


F.A.P. RTE. 326	SECTION (SCS,13C,108,109)R	COUNTY KENDALL	TOTAL SHEETS 931	SHEET NO. 726
STA. 19+560.000		TO STA. 19+590.000		
FED. ROAD DIST. NO.		ILLINOIS FED. AID PROJECT		

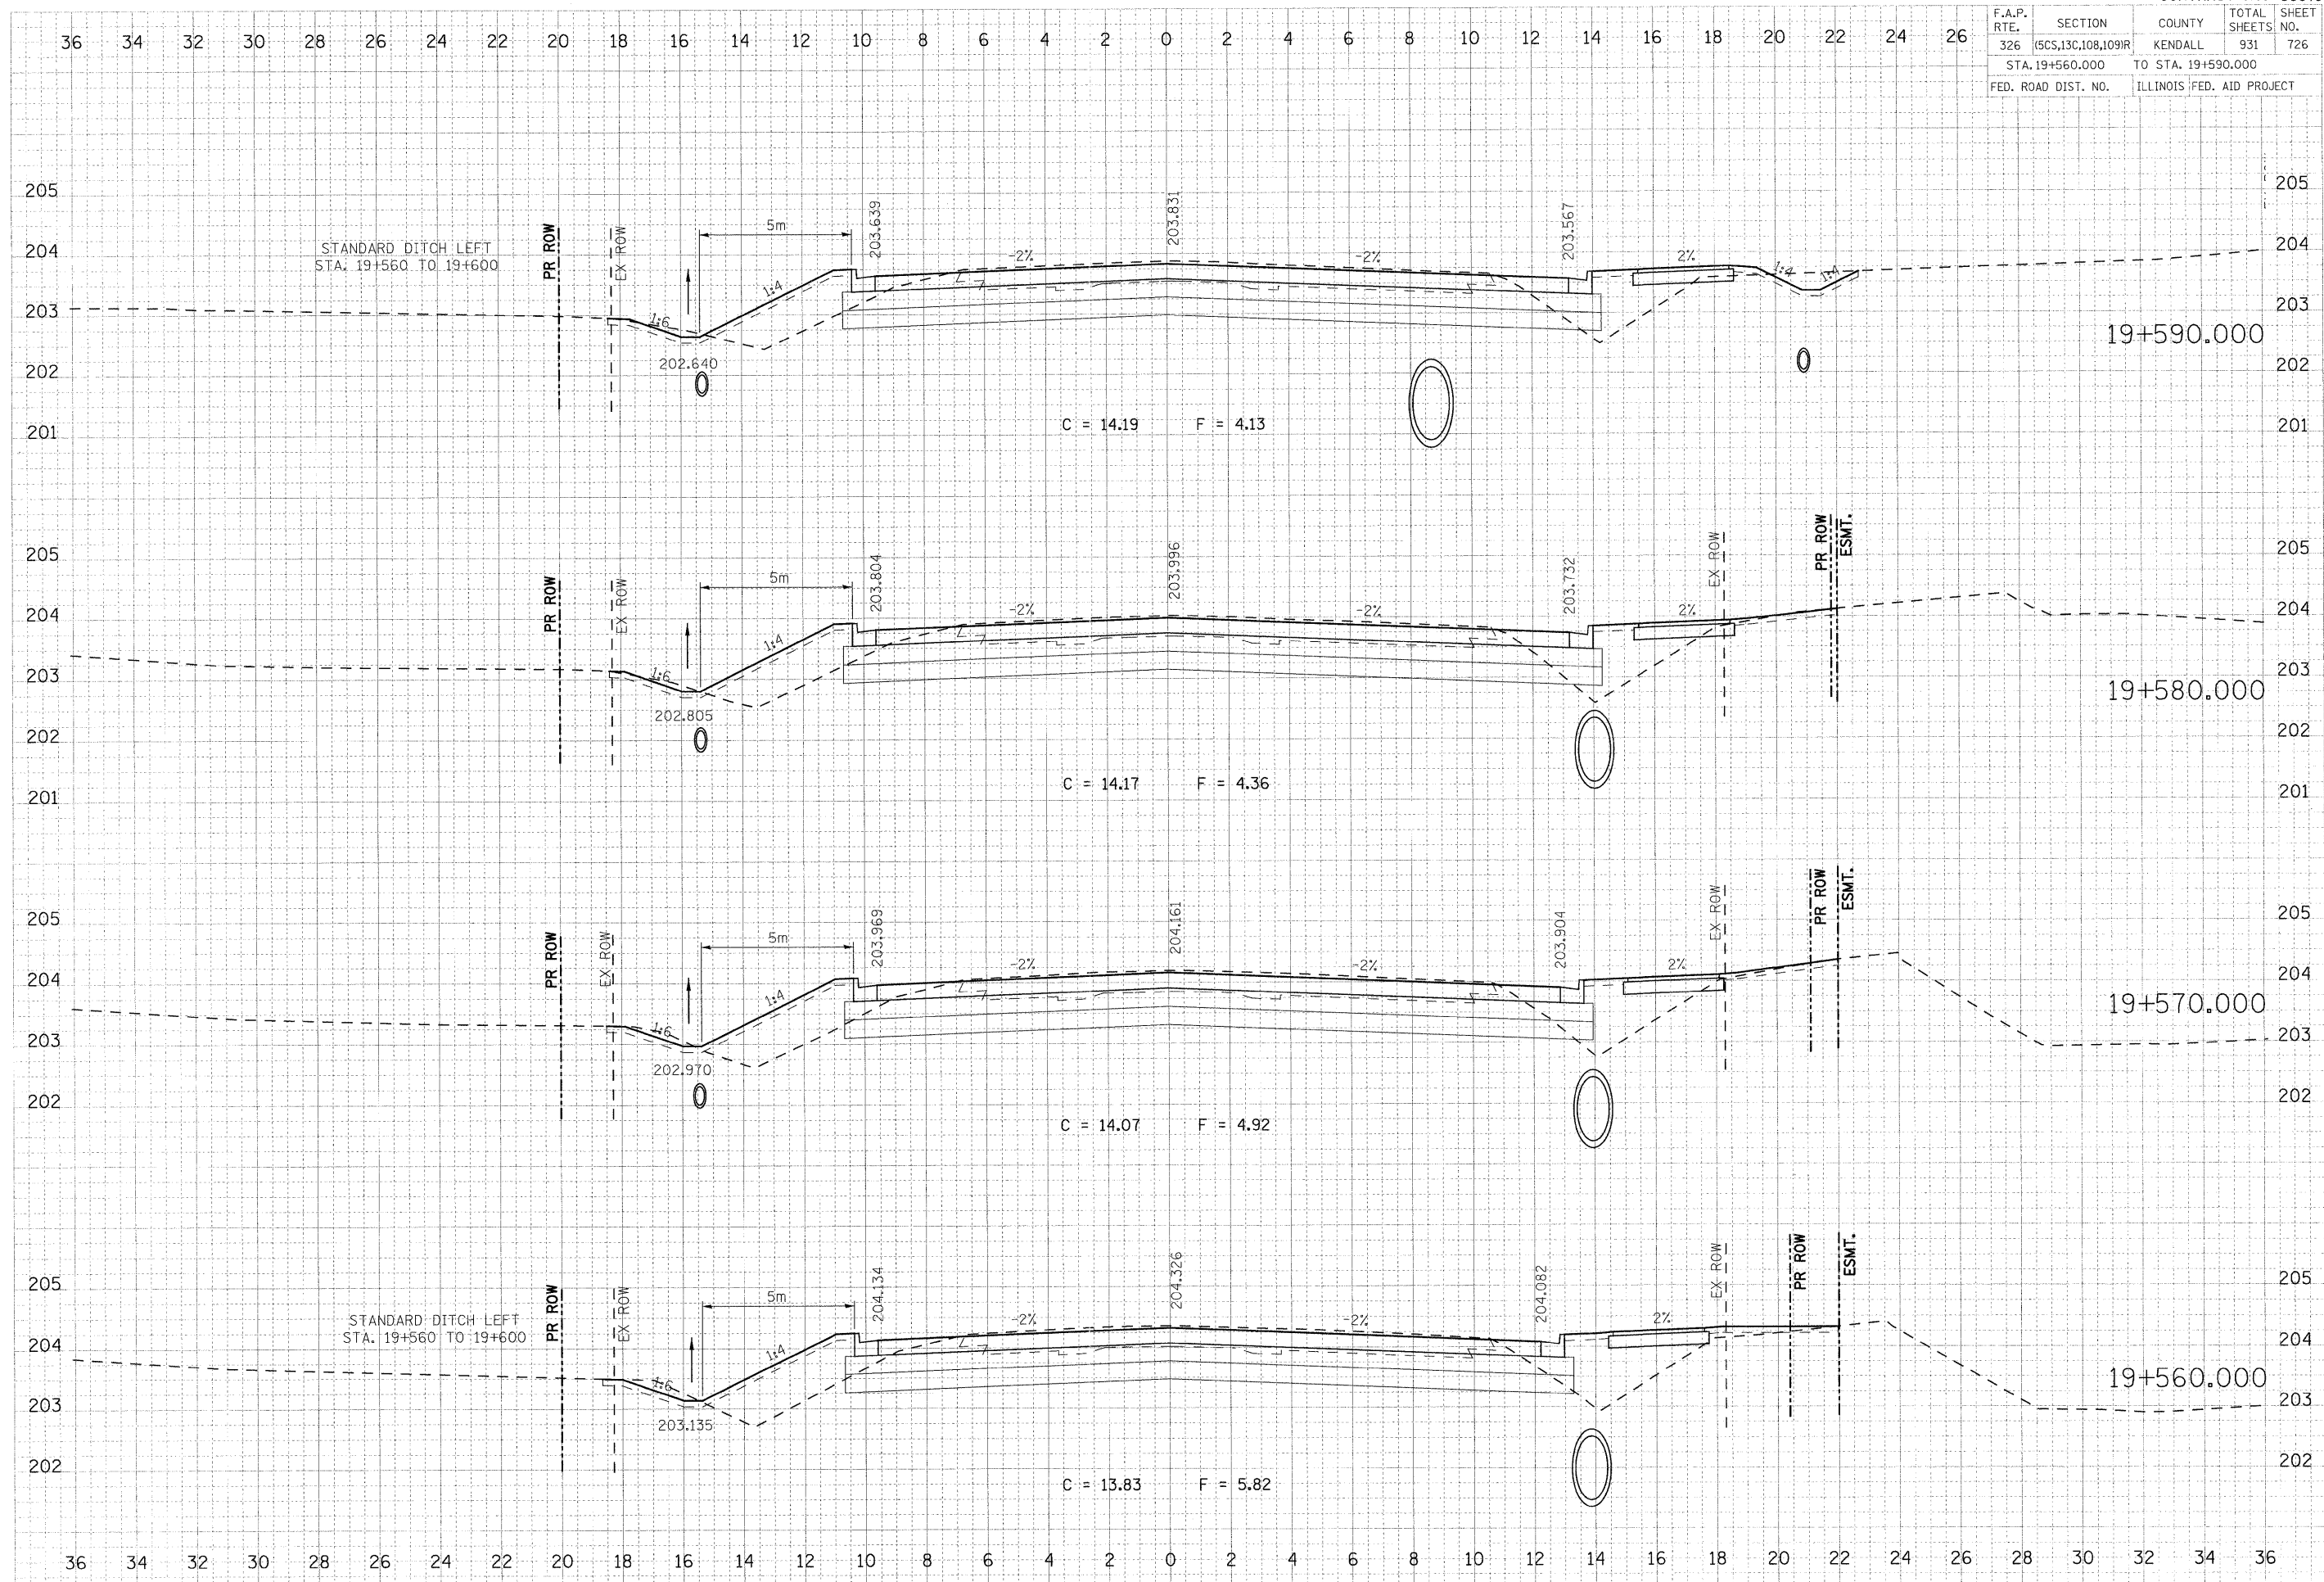

STANDARD DITCH LEFT  
STA. 19+560 TO 19+600

STANDARD DITCH LEFT  
STA. 19+560 TO 19+600

FINAL SURVEY	DATE
BY	
NO.	
AREAS CHECKED	
TEMPERATURE	
NOTE BOOK	
SURVEYED	

ORIGINAL SURVEY	DATE
BY	
NO.	
AREAS CHECKED	
TEMPERATURE	
NOTE BOOK	
SURVEYED	

PLOT DATE = 07/26/2011  
 FILE NAME = 61978265.mxd-47a.dgn  
 USER NAME = JUSERDESCR