


F.A.P. RTE.	SECTION	COUNTY	TOTAL SHEETS	SHEET NO.
326	(6S,13C,108,109R)	KENDALL	931	730
STA. 19+700.000		TO STA. 19+730.000		
FED. ROAD DIST. NO.		ILLINOIS FED. AID PROJECT		

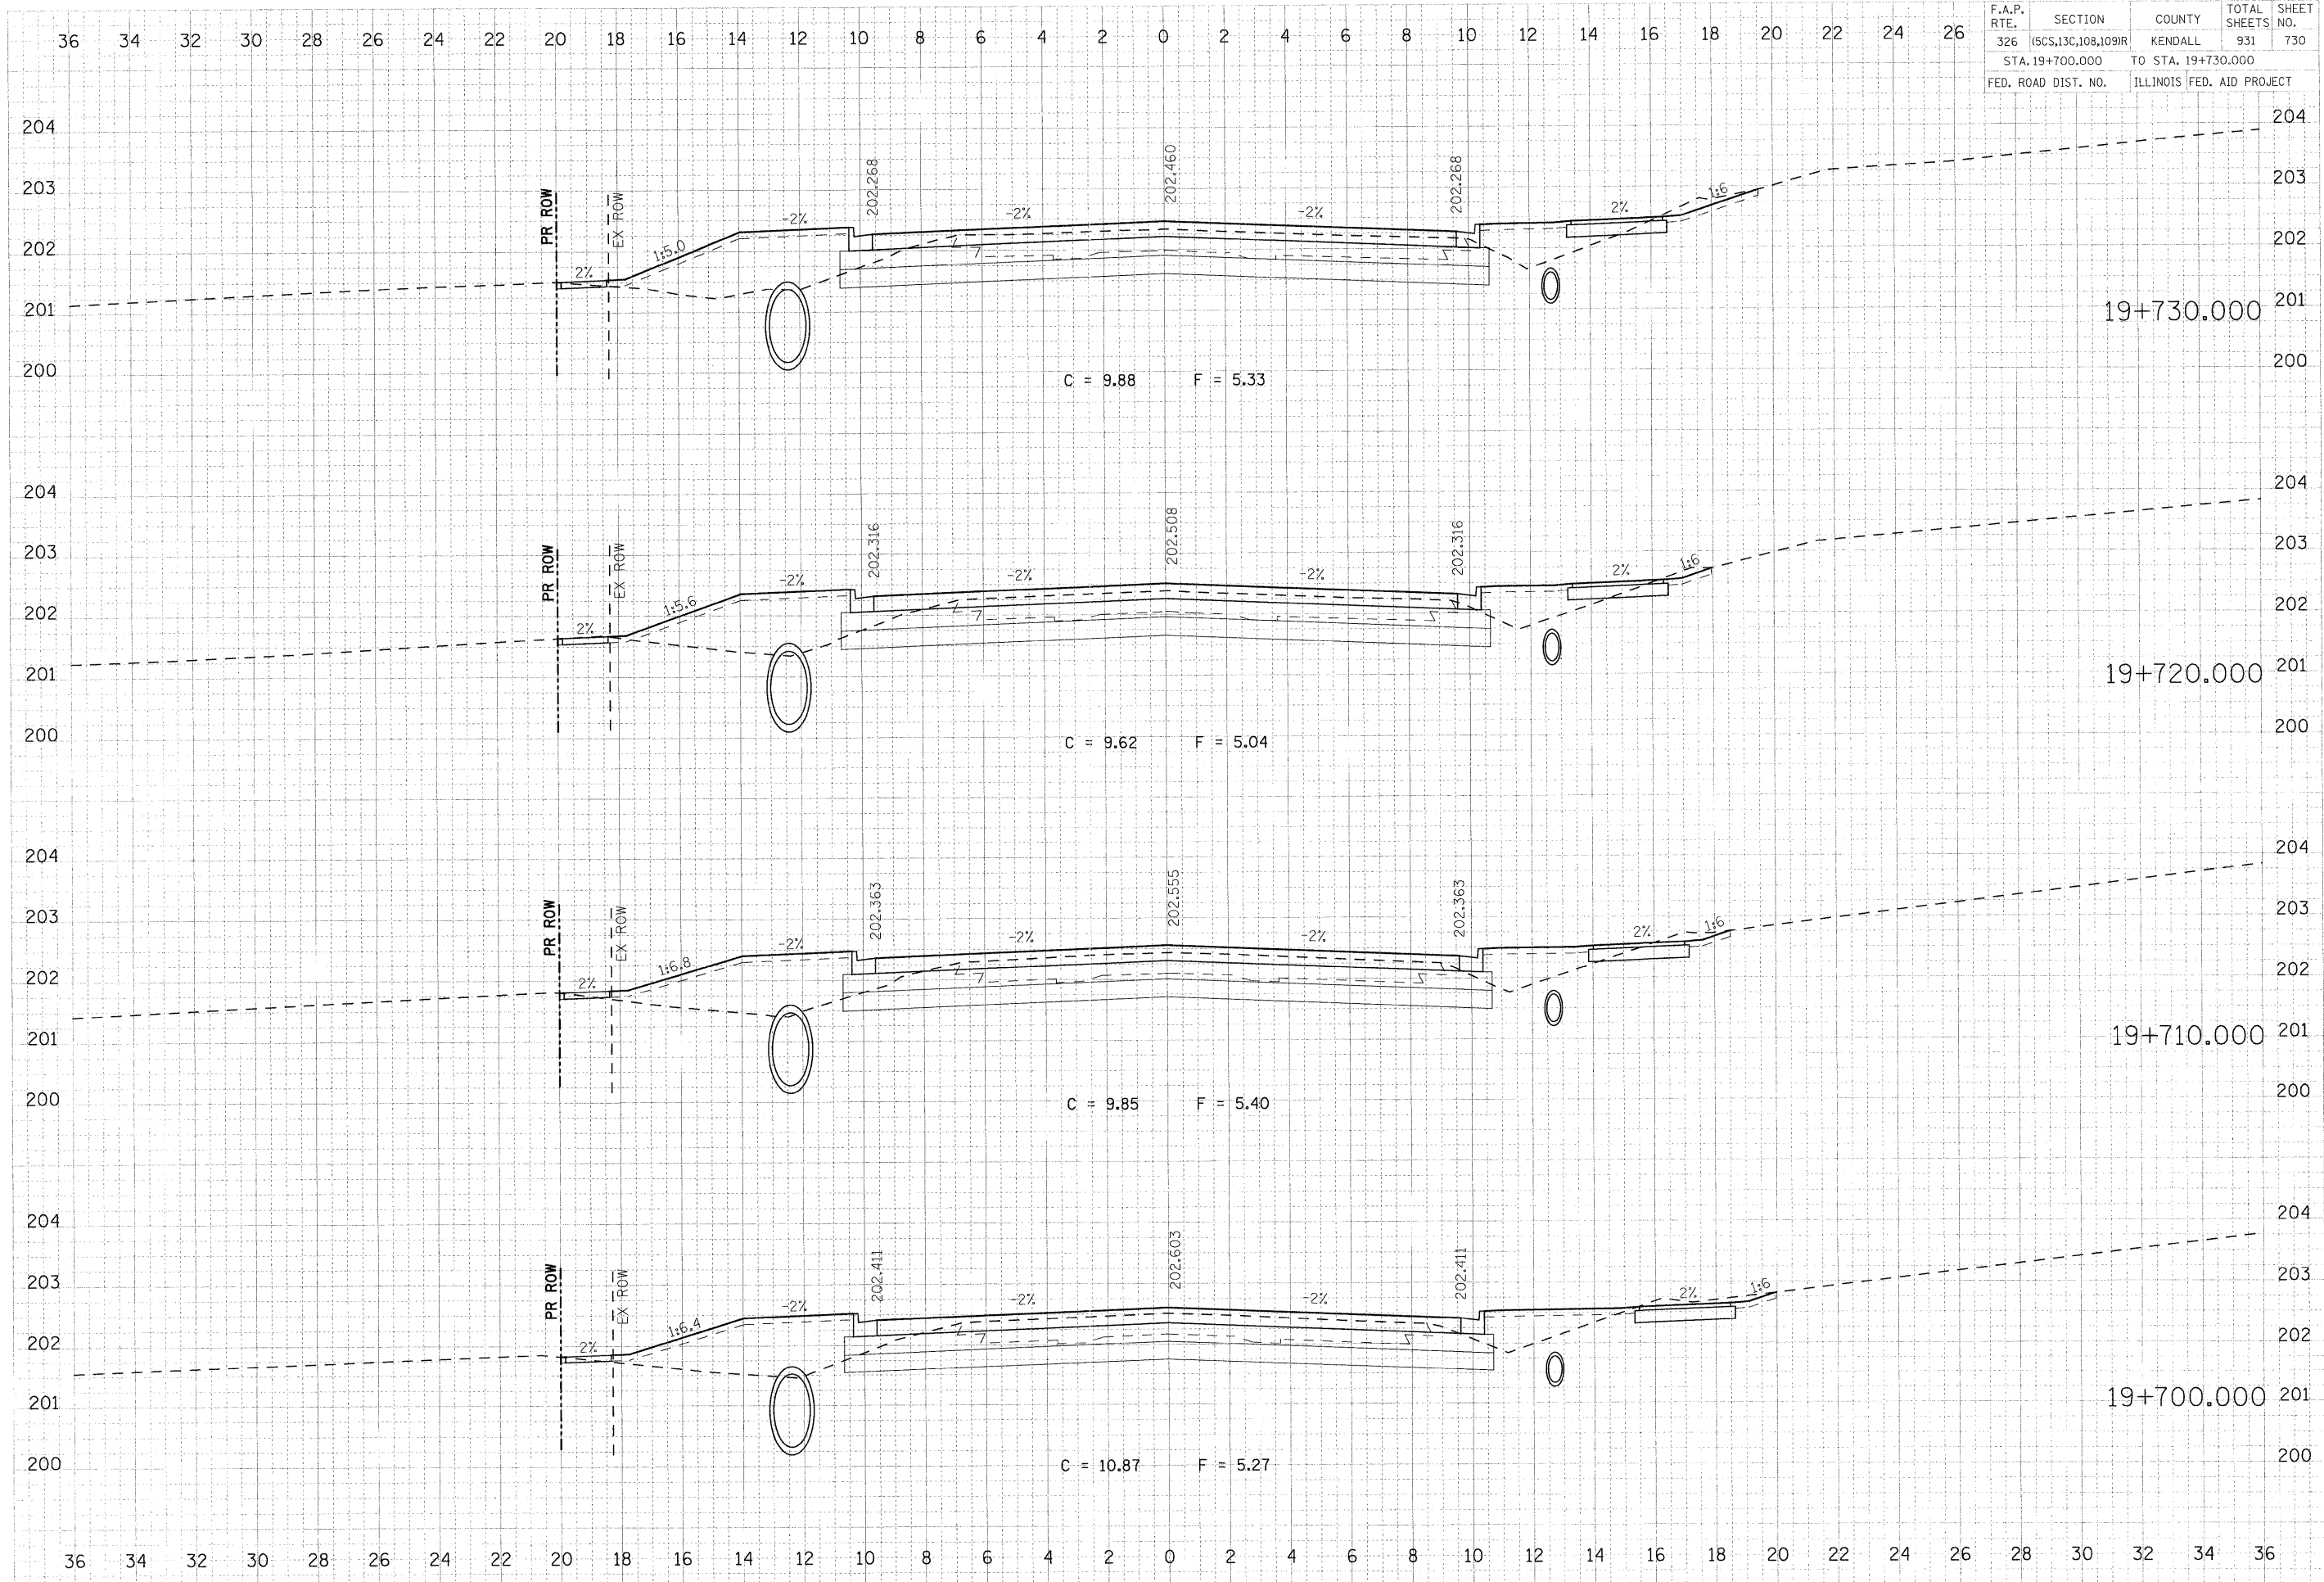

FINAL SURVEY TICKET BOOK NO. DATE

ORIGINAL SURVEY TICKET BOOK NO. DATE

PLOT DATE = 07/26/2011
 PLOT SCALE = 8.0000 MM.
 USER NAME = USERDESCR