


F.A.P. RTE.	SECTION	COUNTY	TOTAL SHEETS	SHEET NO.
326	(5CS,13C,108,109R)	KENDALL	902	732
STA. 19+780.000		TO STA. 19+810.000		
FED. ROAD DIST. NO.		ILLINOIS FED. AID PROJECT		

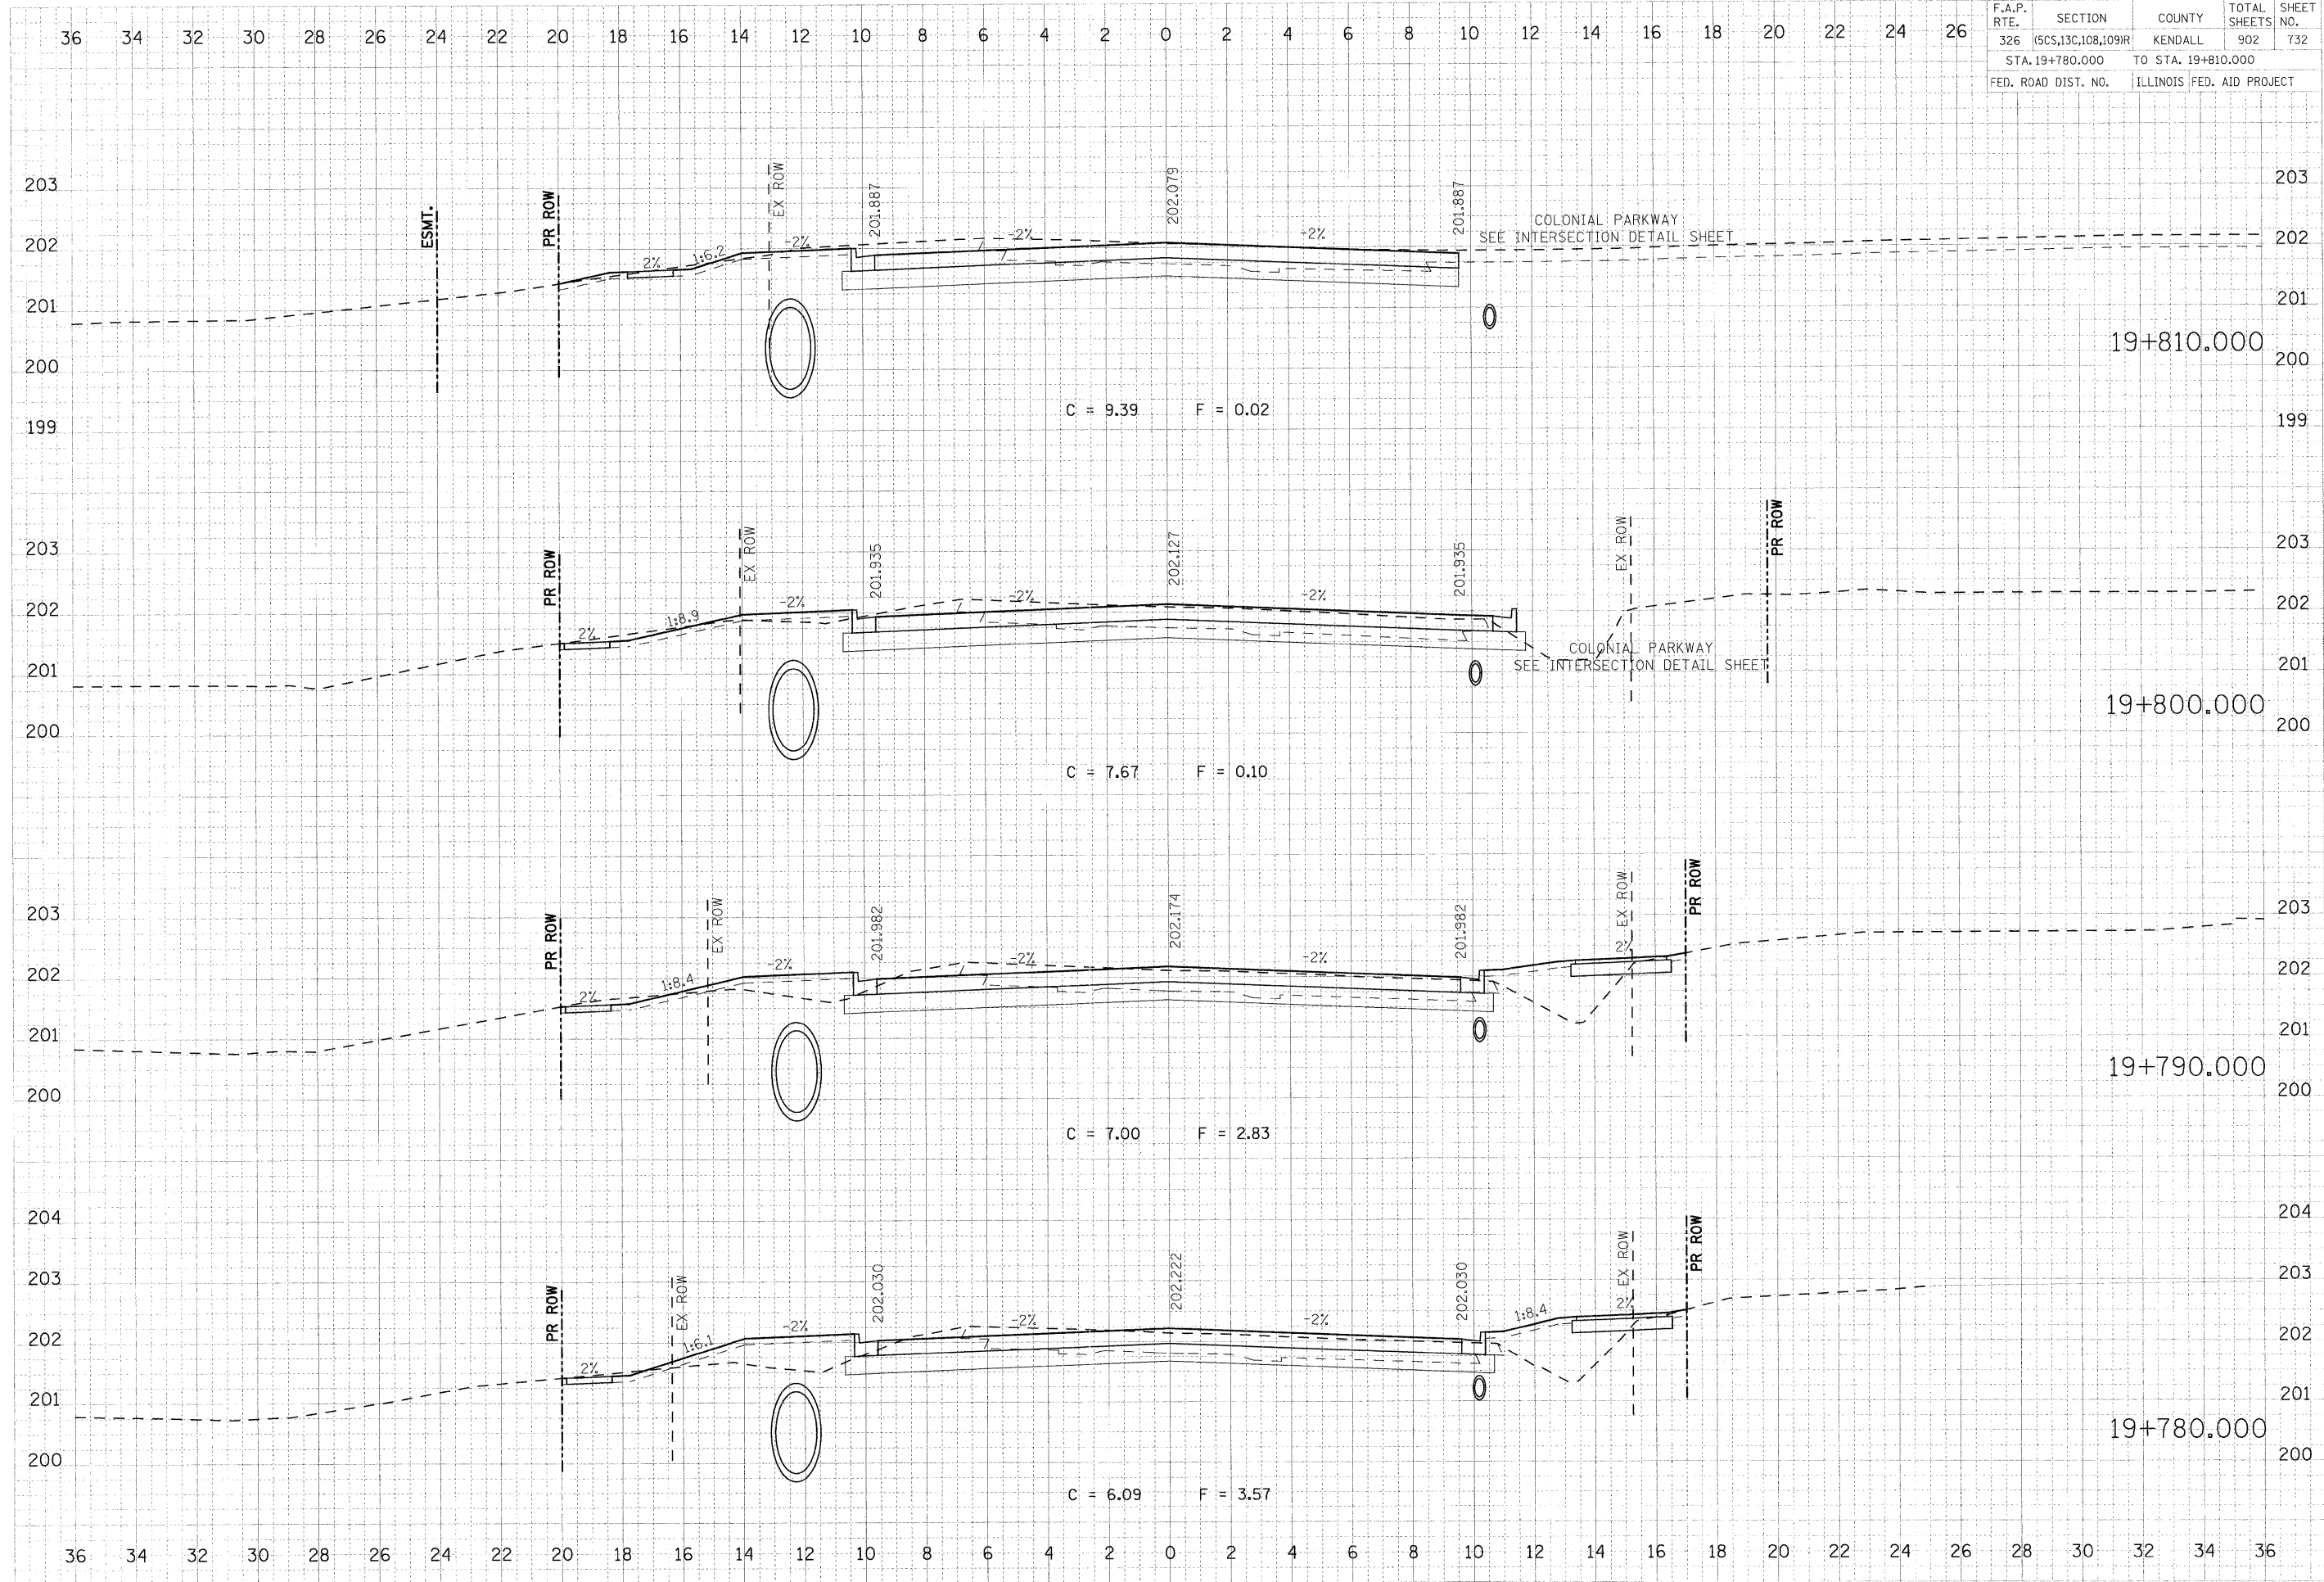

FINAL SURVEY PLATE NOTE BOOK AREAS CHECKED

ORIGINAL SURVEY PLATE NOTE BOOK AREAS CHECKED

PLOT DATE = 07/26/2011
 DRAWN BY = 510782X6.SMT_47s.dgn
 FILE NAME = 510782X6.SMT_47s.dgn
 USER NAME = USERDESCR