


F.A.P. RTE.	SECTION	COUNTY	TOTAL SHEETS	SHEET NO.
326	(5CS,13C,108,109)R	KENDALL	931	743
STA. 20+160.000		TO STA. 20+190.000		
FED. ROAD DIST. NO.		ILLINOIS FED. AID PROJECT		

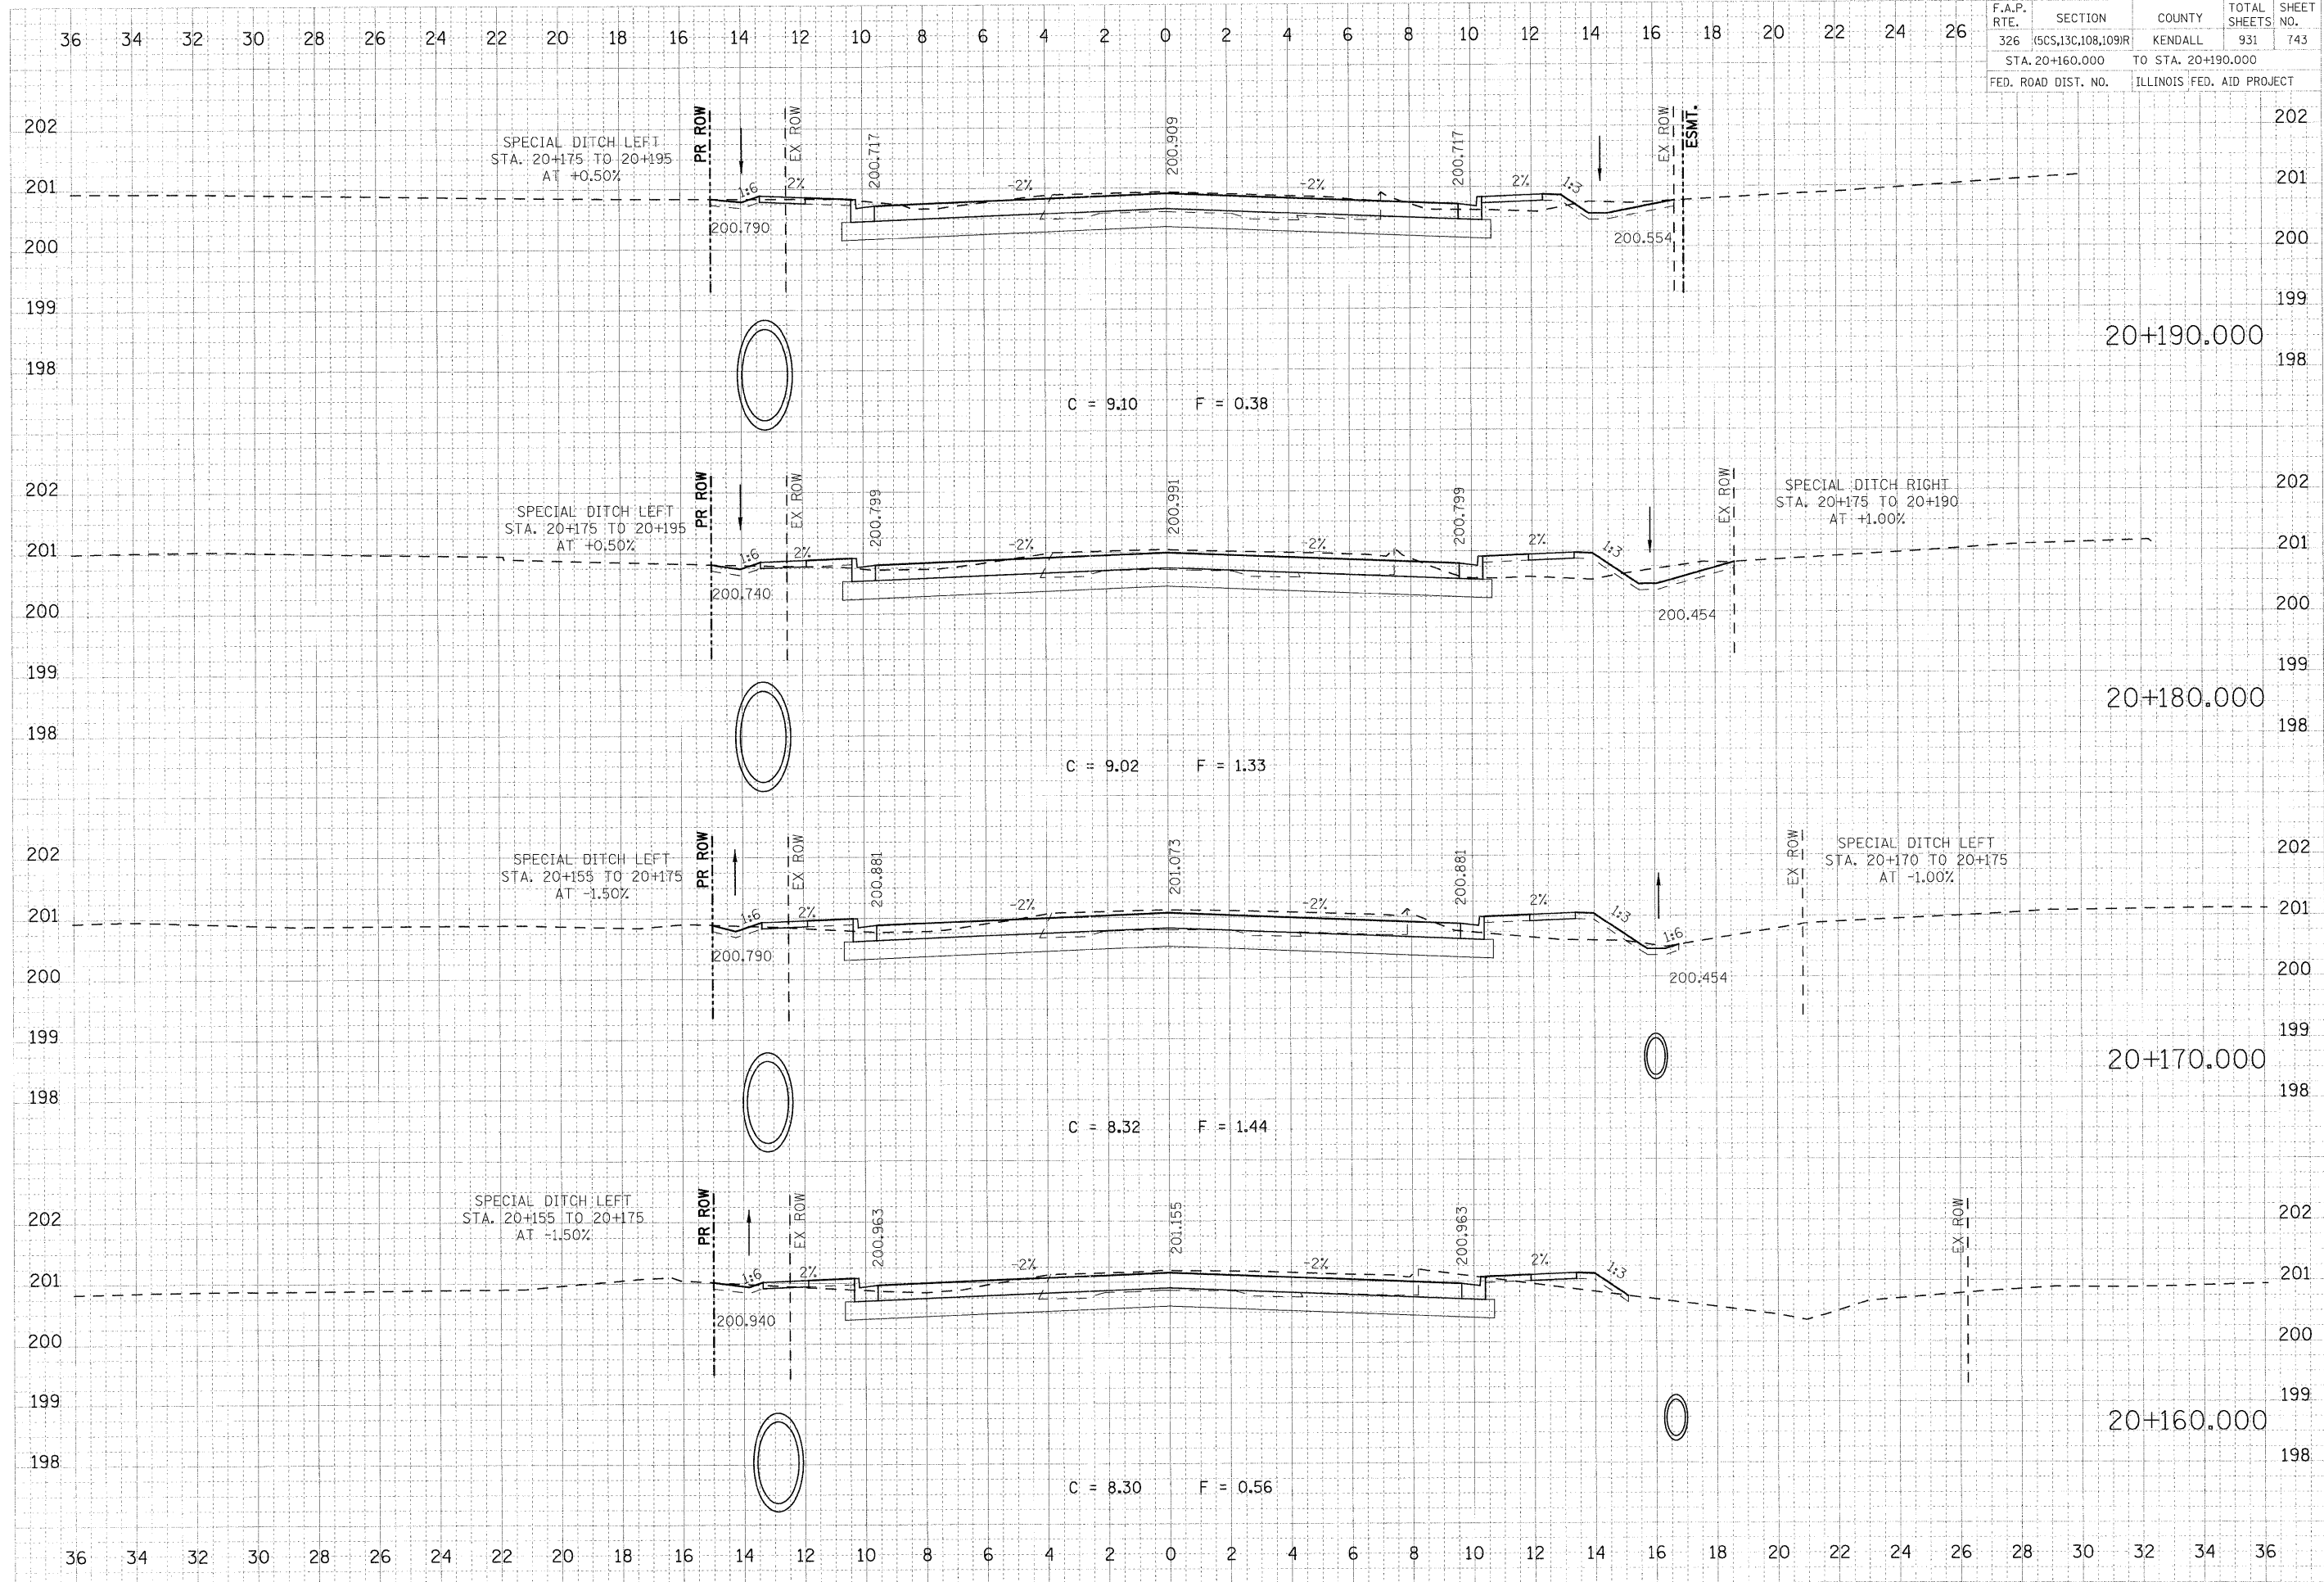

FINAL SURVEY
 DATE: 07/25/2011
 FILE NAME: 61379243_sht_47.dgn
 USER NAME: JBERDESOR

ORIGINAL SURVEY
 DATE: 07/25/2011
 FILE NAME: 61379243_sht_47.dgn
 USER NAME: JBERDESOR

PLOT DATE = 07/25/2011
 FILE NAME = 61379243_sht_47.dgn
 USER NAME = JBERDESOR