


F.A.P. RTE.	SECTION	COUNTY	TOTAL SHEETS	SHEET NO.
326	(SCS,13C,108,109)R	KENDALL	931	744
STA. 20+200.000		TO STA. 20+210.000		
FED. ROAD DIST. NO.		ILLINOIS FED. AID PROJECT		

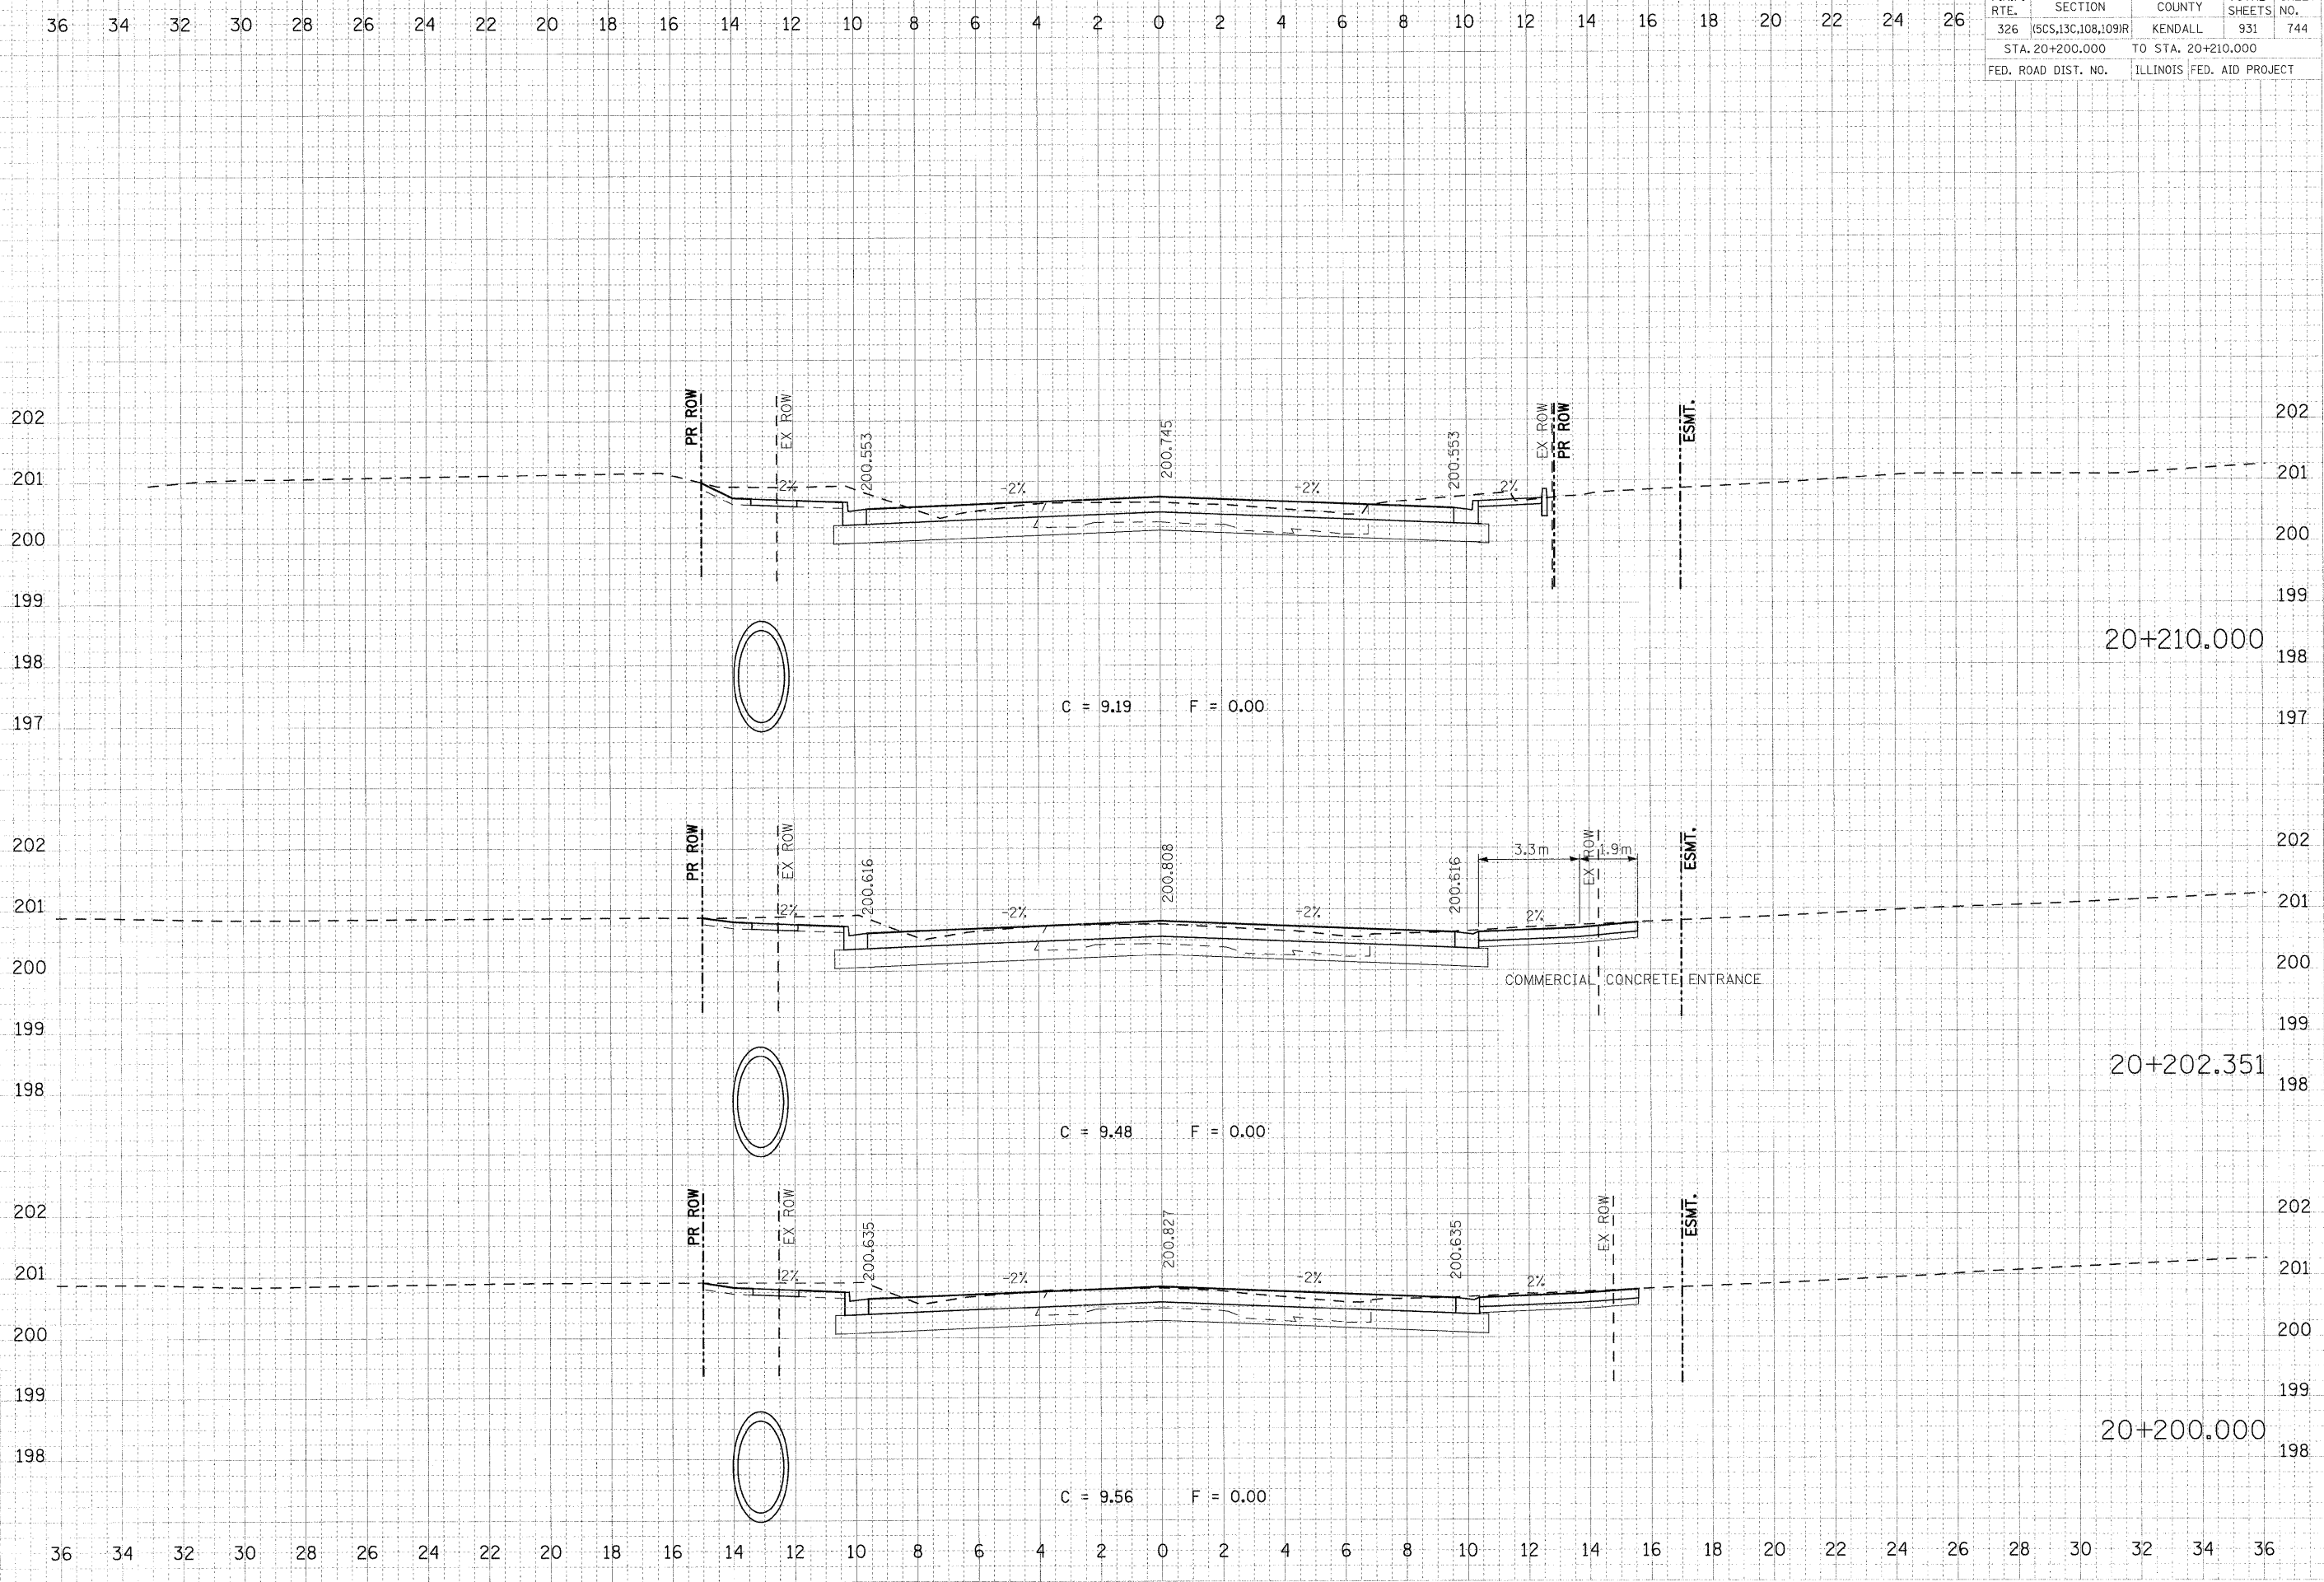

FINAL SURVEY
 DATE
 BY
 CHECKED BY
 DATE
 SURVEY NO.
 DATE
 BY
 CHECKED BY
 DATE
 SURVEY NO.
 DATE
 BY
 CHECKED BY
 DATE
 SURVEY NO.

ORIGINAL SURVEY
 DATE
 BY
 CHECKED BY
 DATE
 SURVEY NO.
 DATE
 BY
 CHECKED BY
 DATE
 SURVEY NO.

PLOT DATE = 07/26/2011
 PLOT SCALE = 0.1000 MM
 USER NAME = USERDESCR