


F.A.P. RTE.	SECTION	COUNTY	TOTAL SHEETS	SHEET NO.
326	(5CS,13C,108,109)R	KENDALL	931	745
STA. 20+220.000		TO STA. 20+230.299		
FED. ROAD DIST. NO.		ILLINOIS FED. AID PROJECT		

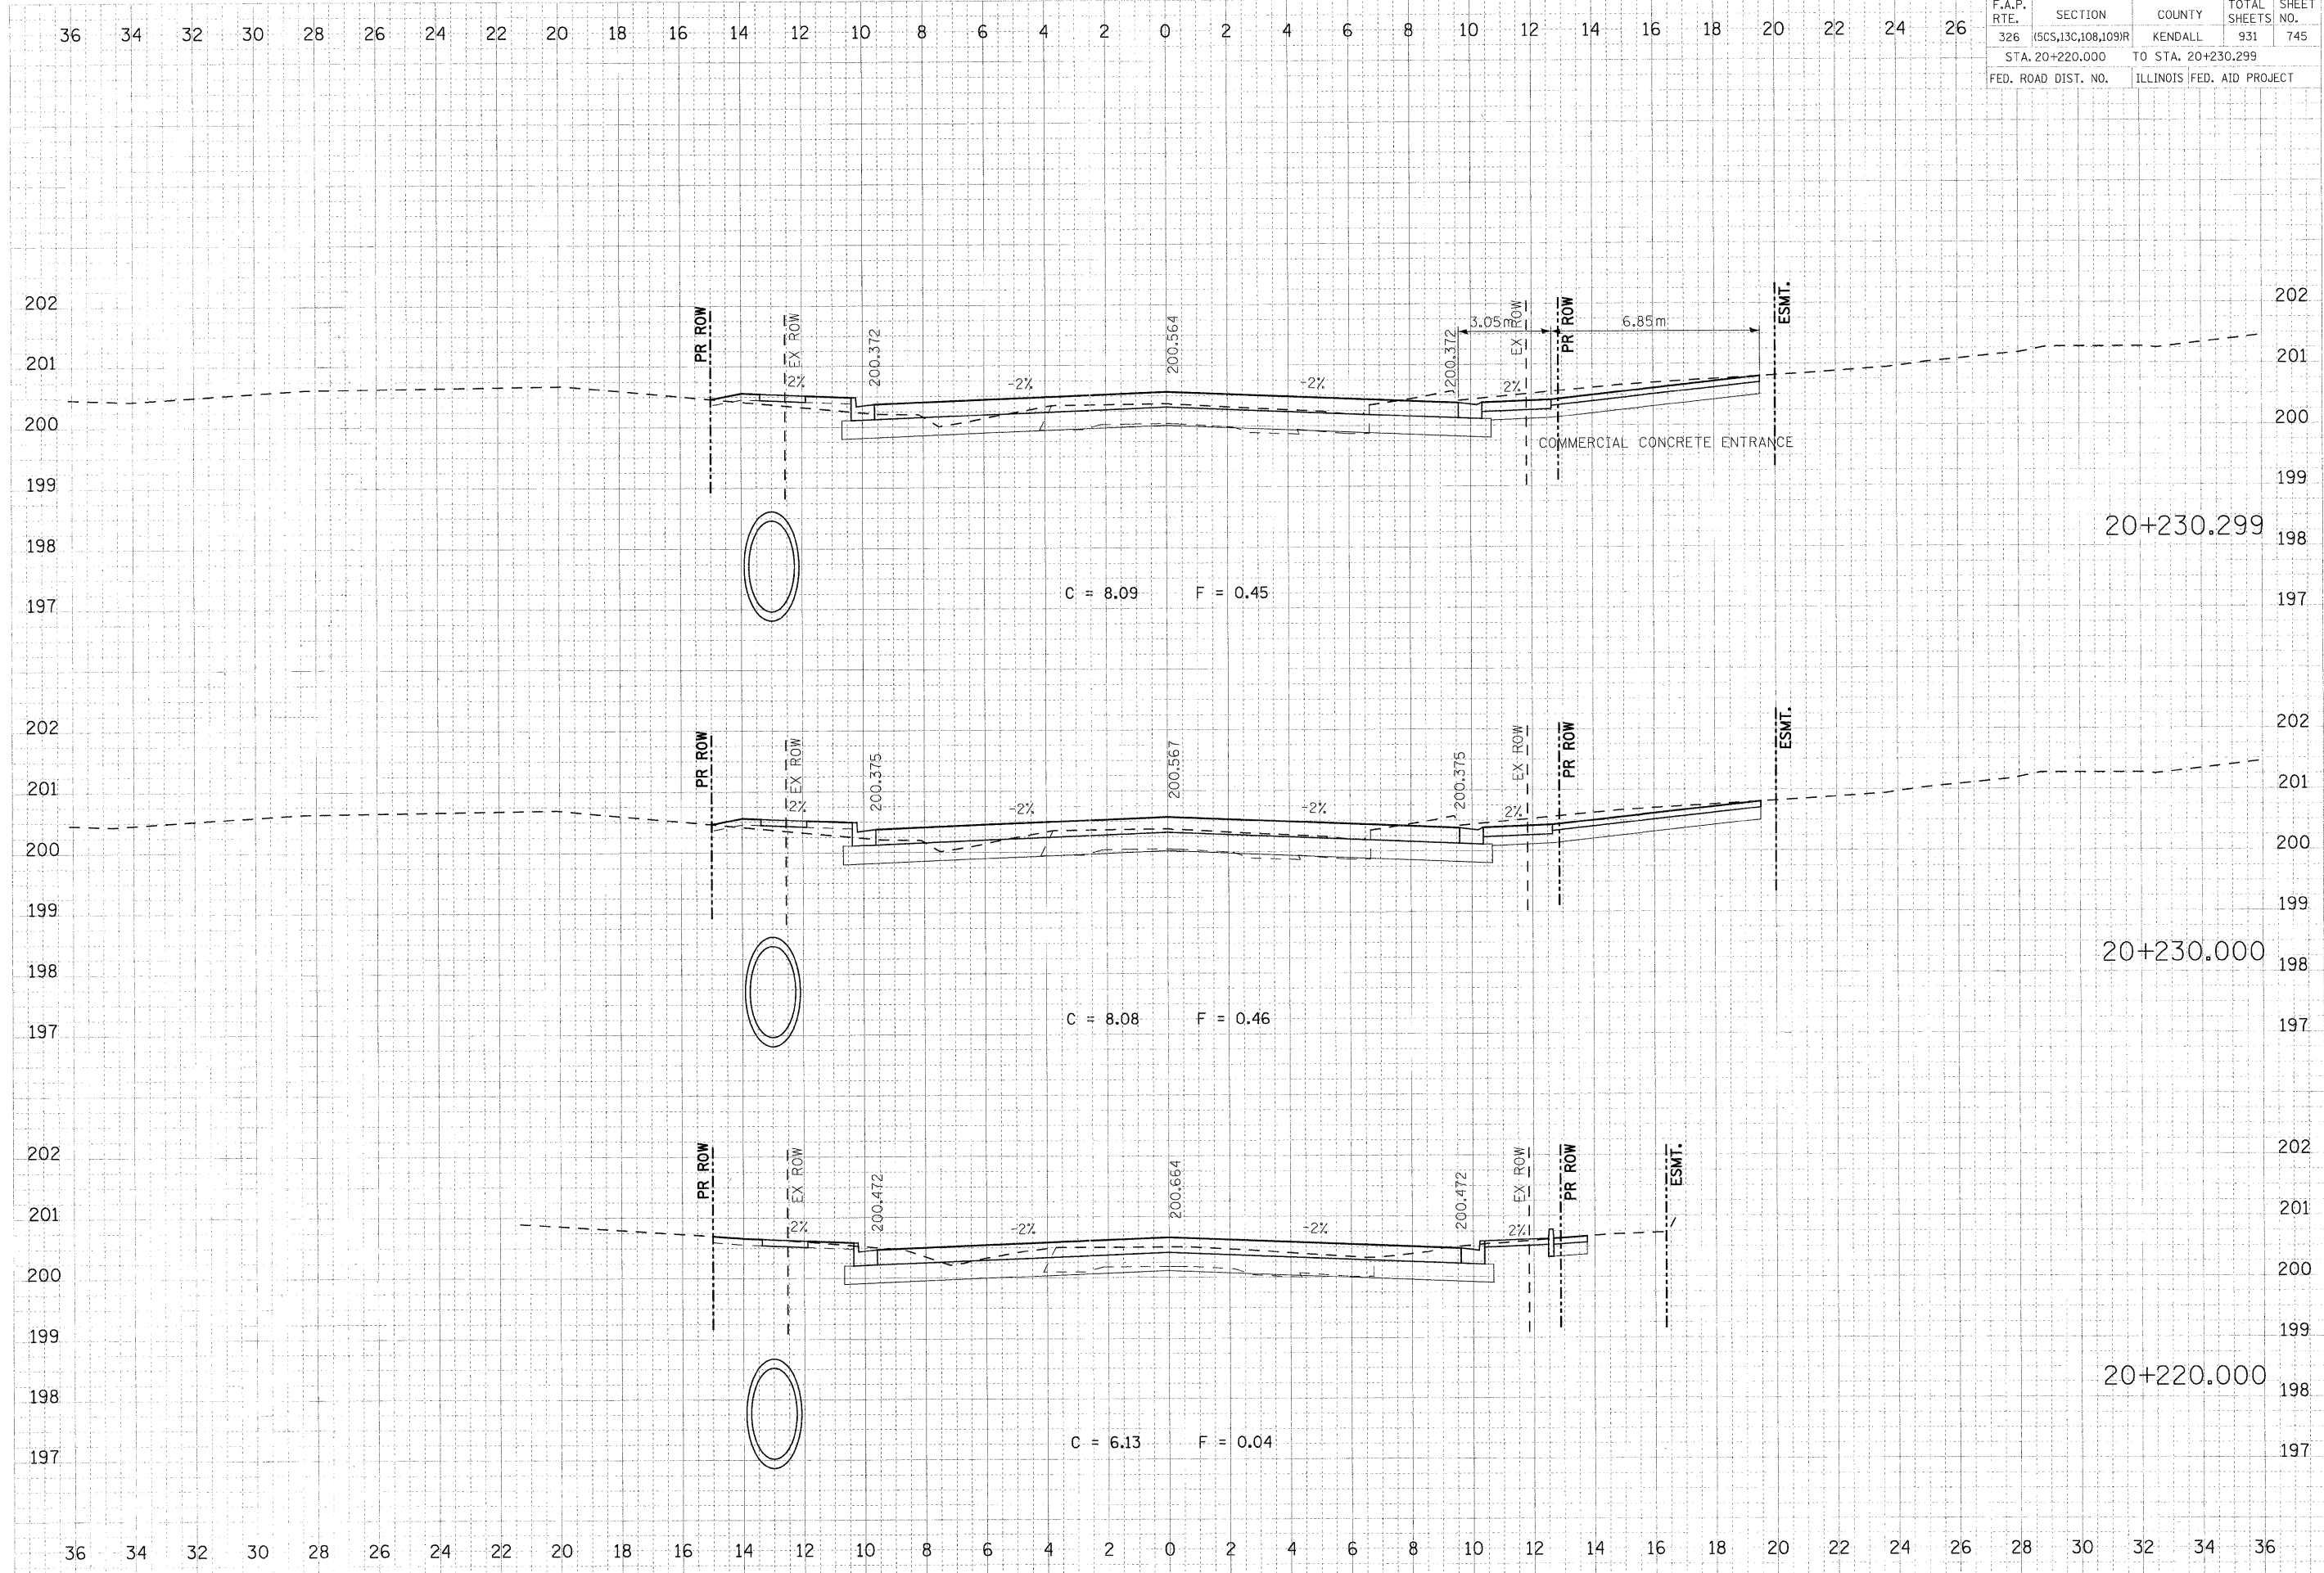

PROJECT	DATE
NO. 100	07/26/2001
DATE	07/26/2001
USER	USERDESCR

ORIGINAL	DATE
SURVEY	07/26/2001
DATE	07/26/2001
USER	USERDESCR

PLOT DATE = 07/26/2001
 FILE NAME = 61726201.dwg
 FILE SCALE = 1000
 USER NAME = USERDESCR