


F.A.P. RTE.	SECTION	COUNTY	TOTAL SHEETS	SHEET NO.
326	(5CS,13C,108,109)R	KENDALL	931	753
STA. 20+430.000		TO STA. 20+453.159		
FED. ROAD DIST. NO.		ILLINOIS FED. AID PROJECT		

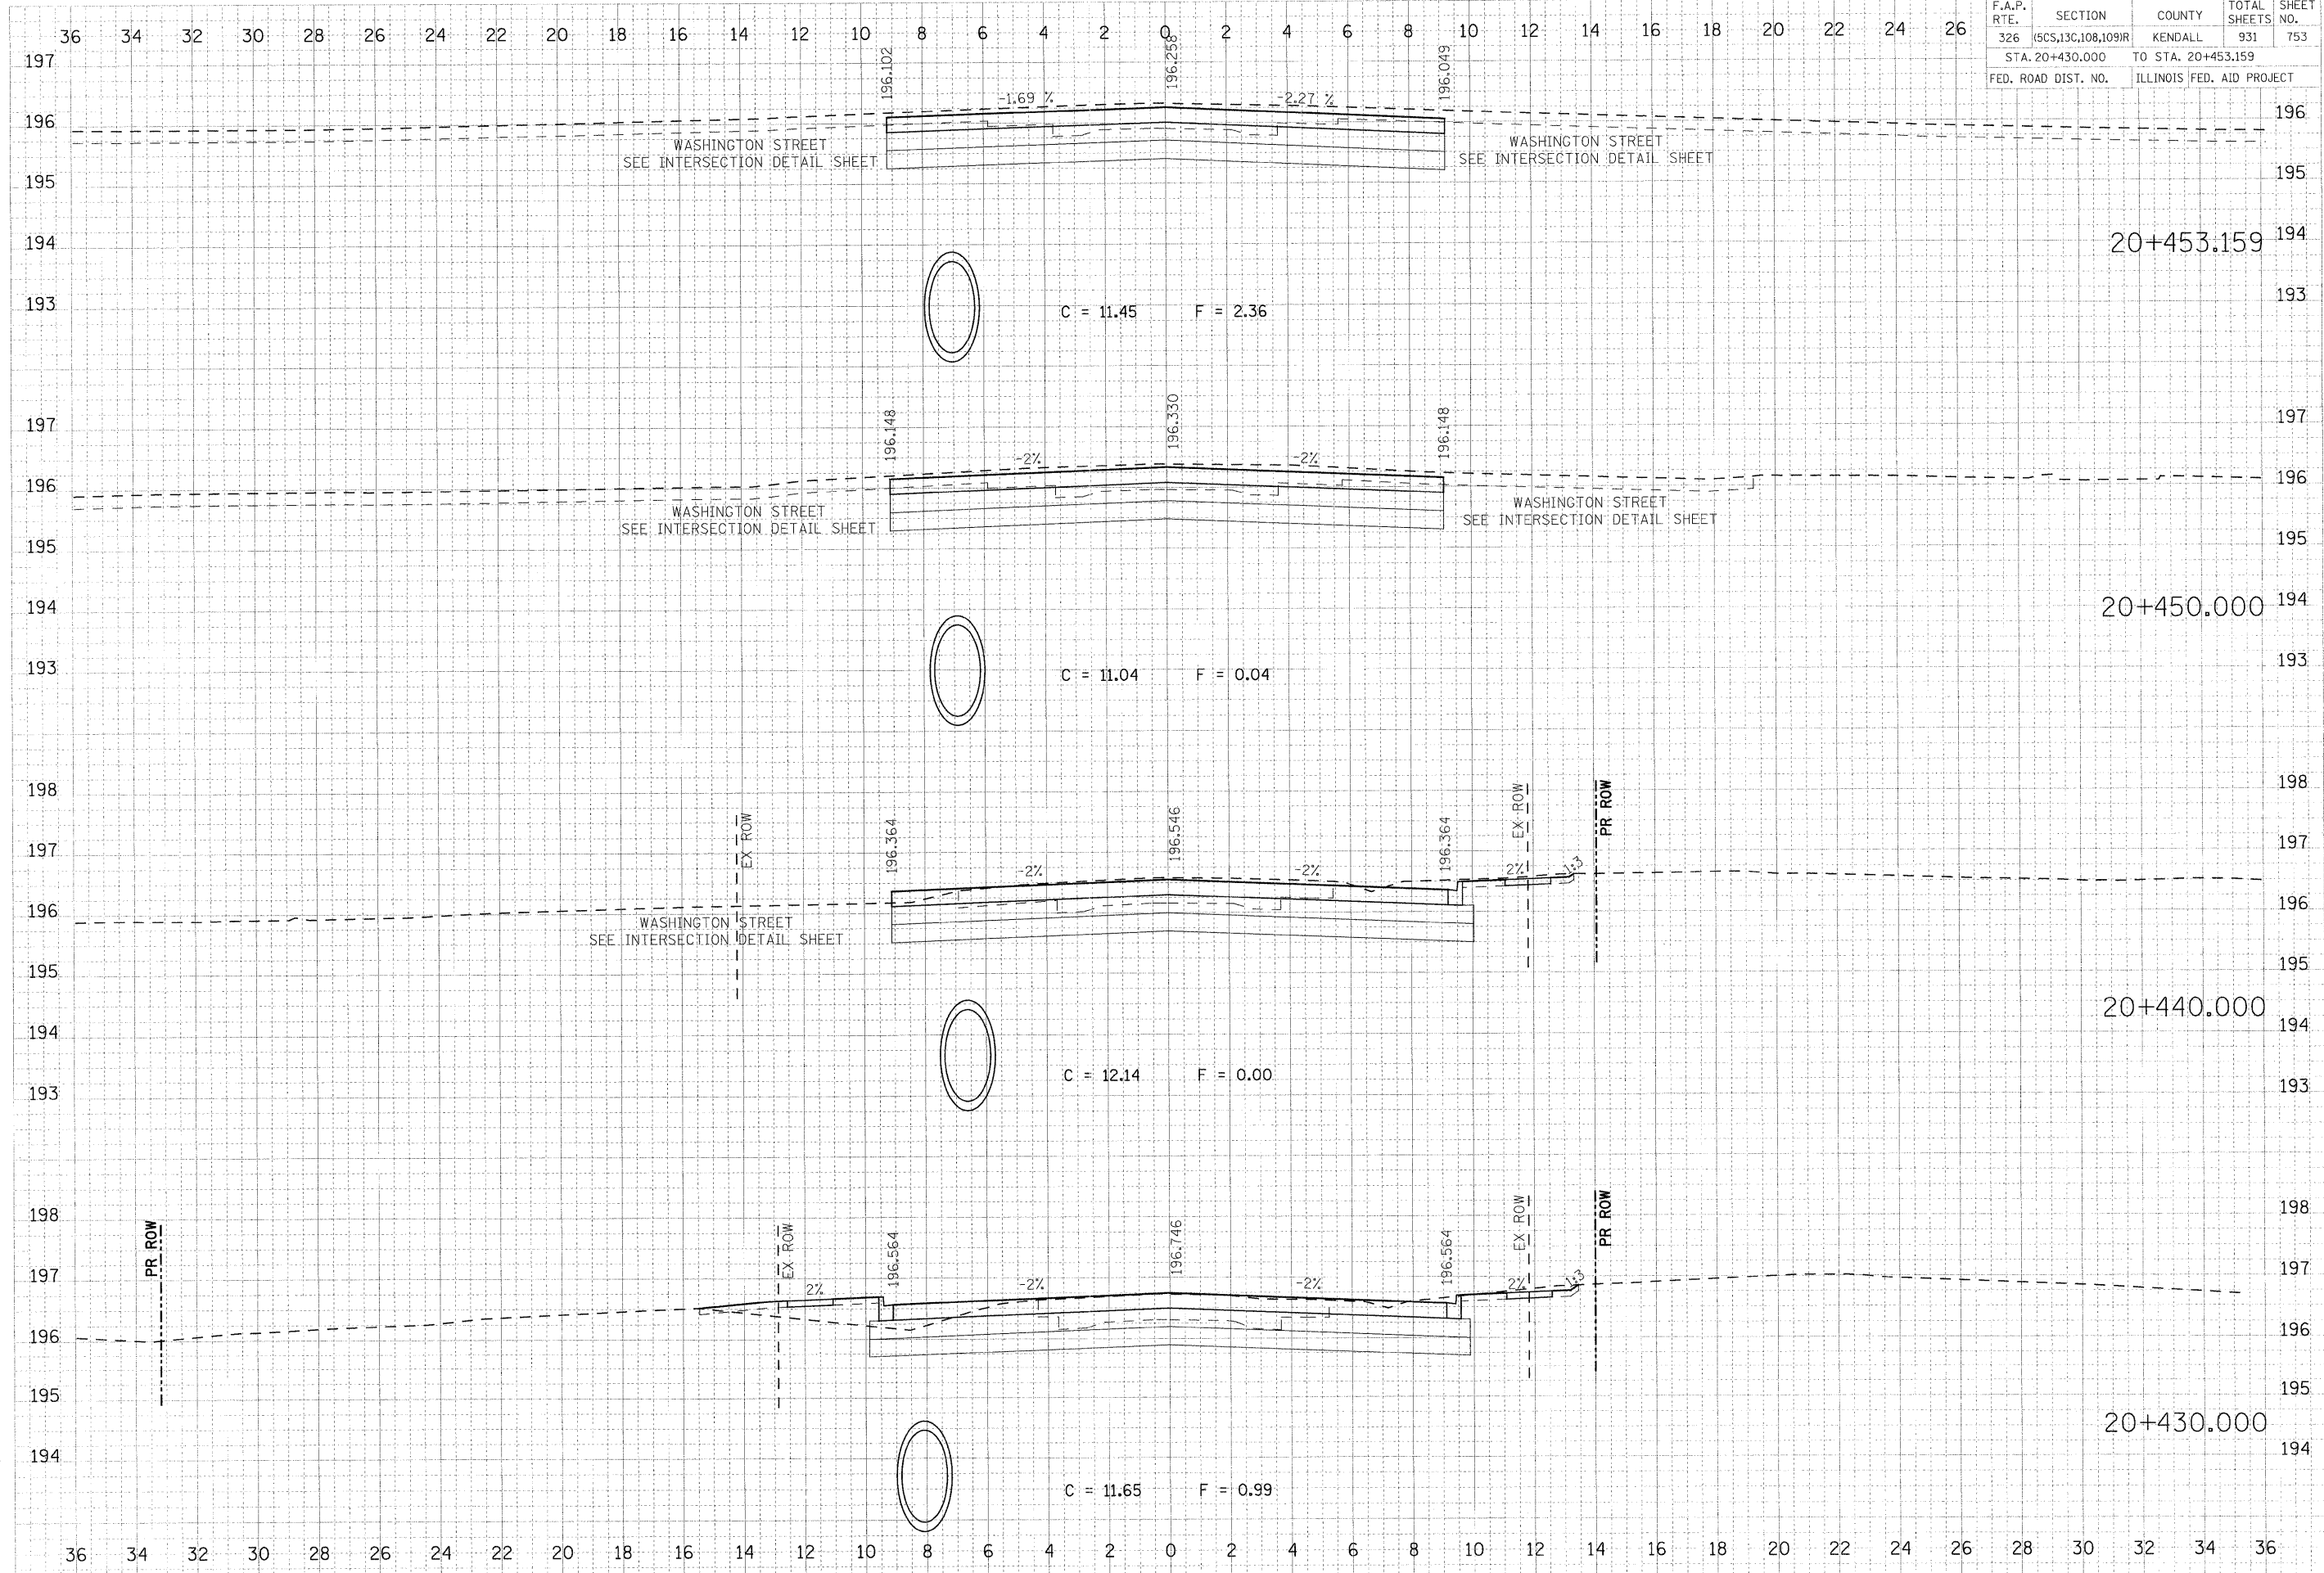

FINAL SURVEY BY DATE
 SURVEY BY DATE
 CHECKED BY DATE
 NOTE BOOK AREAS CHECKED

ORIGINAL SURVEY BY DATE
 SURVEY BY DATE
 CHECKED BY DATE
 NOTE BOOK AREAS CHECKED

PLOT DATE = 07/26/2011
 FILE NAME = 63978265.shrf_47a.dgn
 USER NAME = JUSREDSCH