


F.A.P. RTE.	SECTION	COUNTY	TOTAL SHEETS	SHEET NO.
326	(SCS,13C,108,109)R	KENDALL	931	759
STA. 20+610.584		TO STA. 20+630.000		
FED. ROAD DIST. NO.		ILLINOIS FED. AID PROJECT		

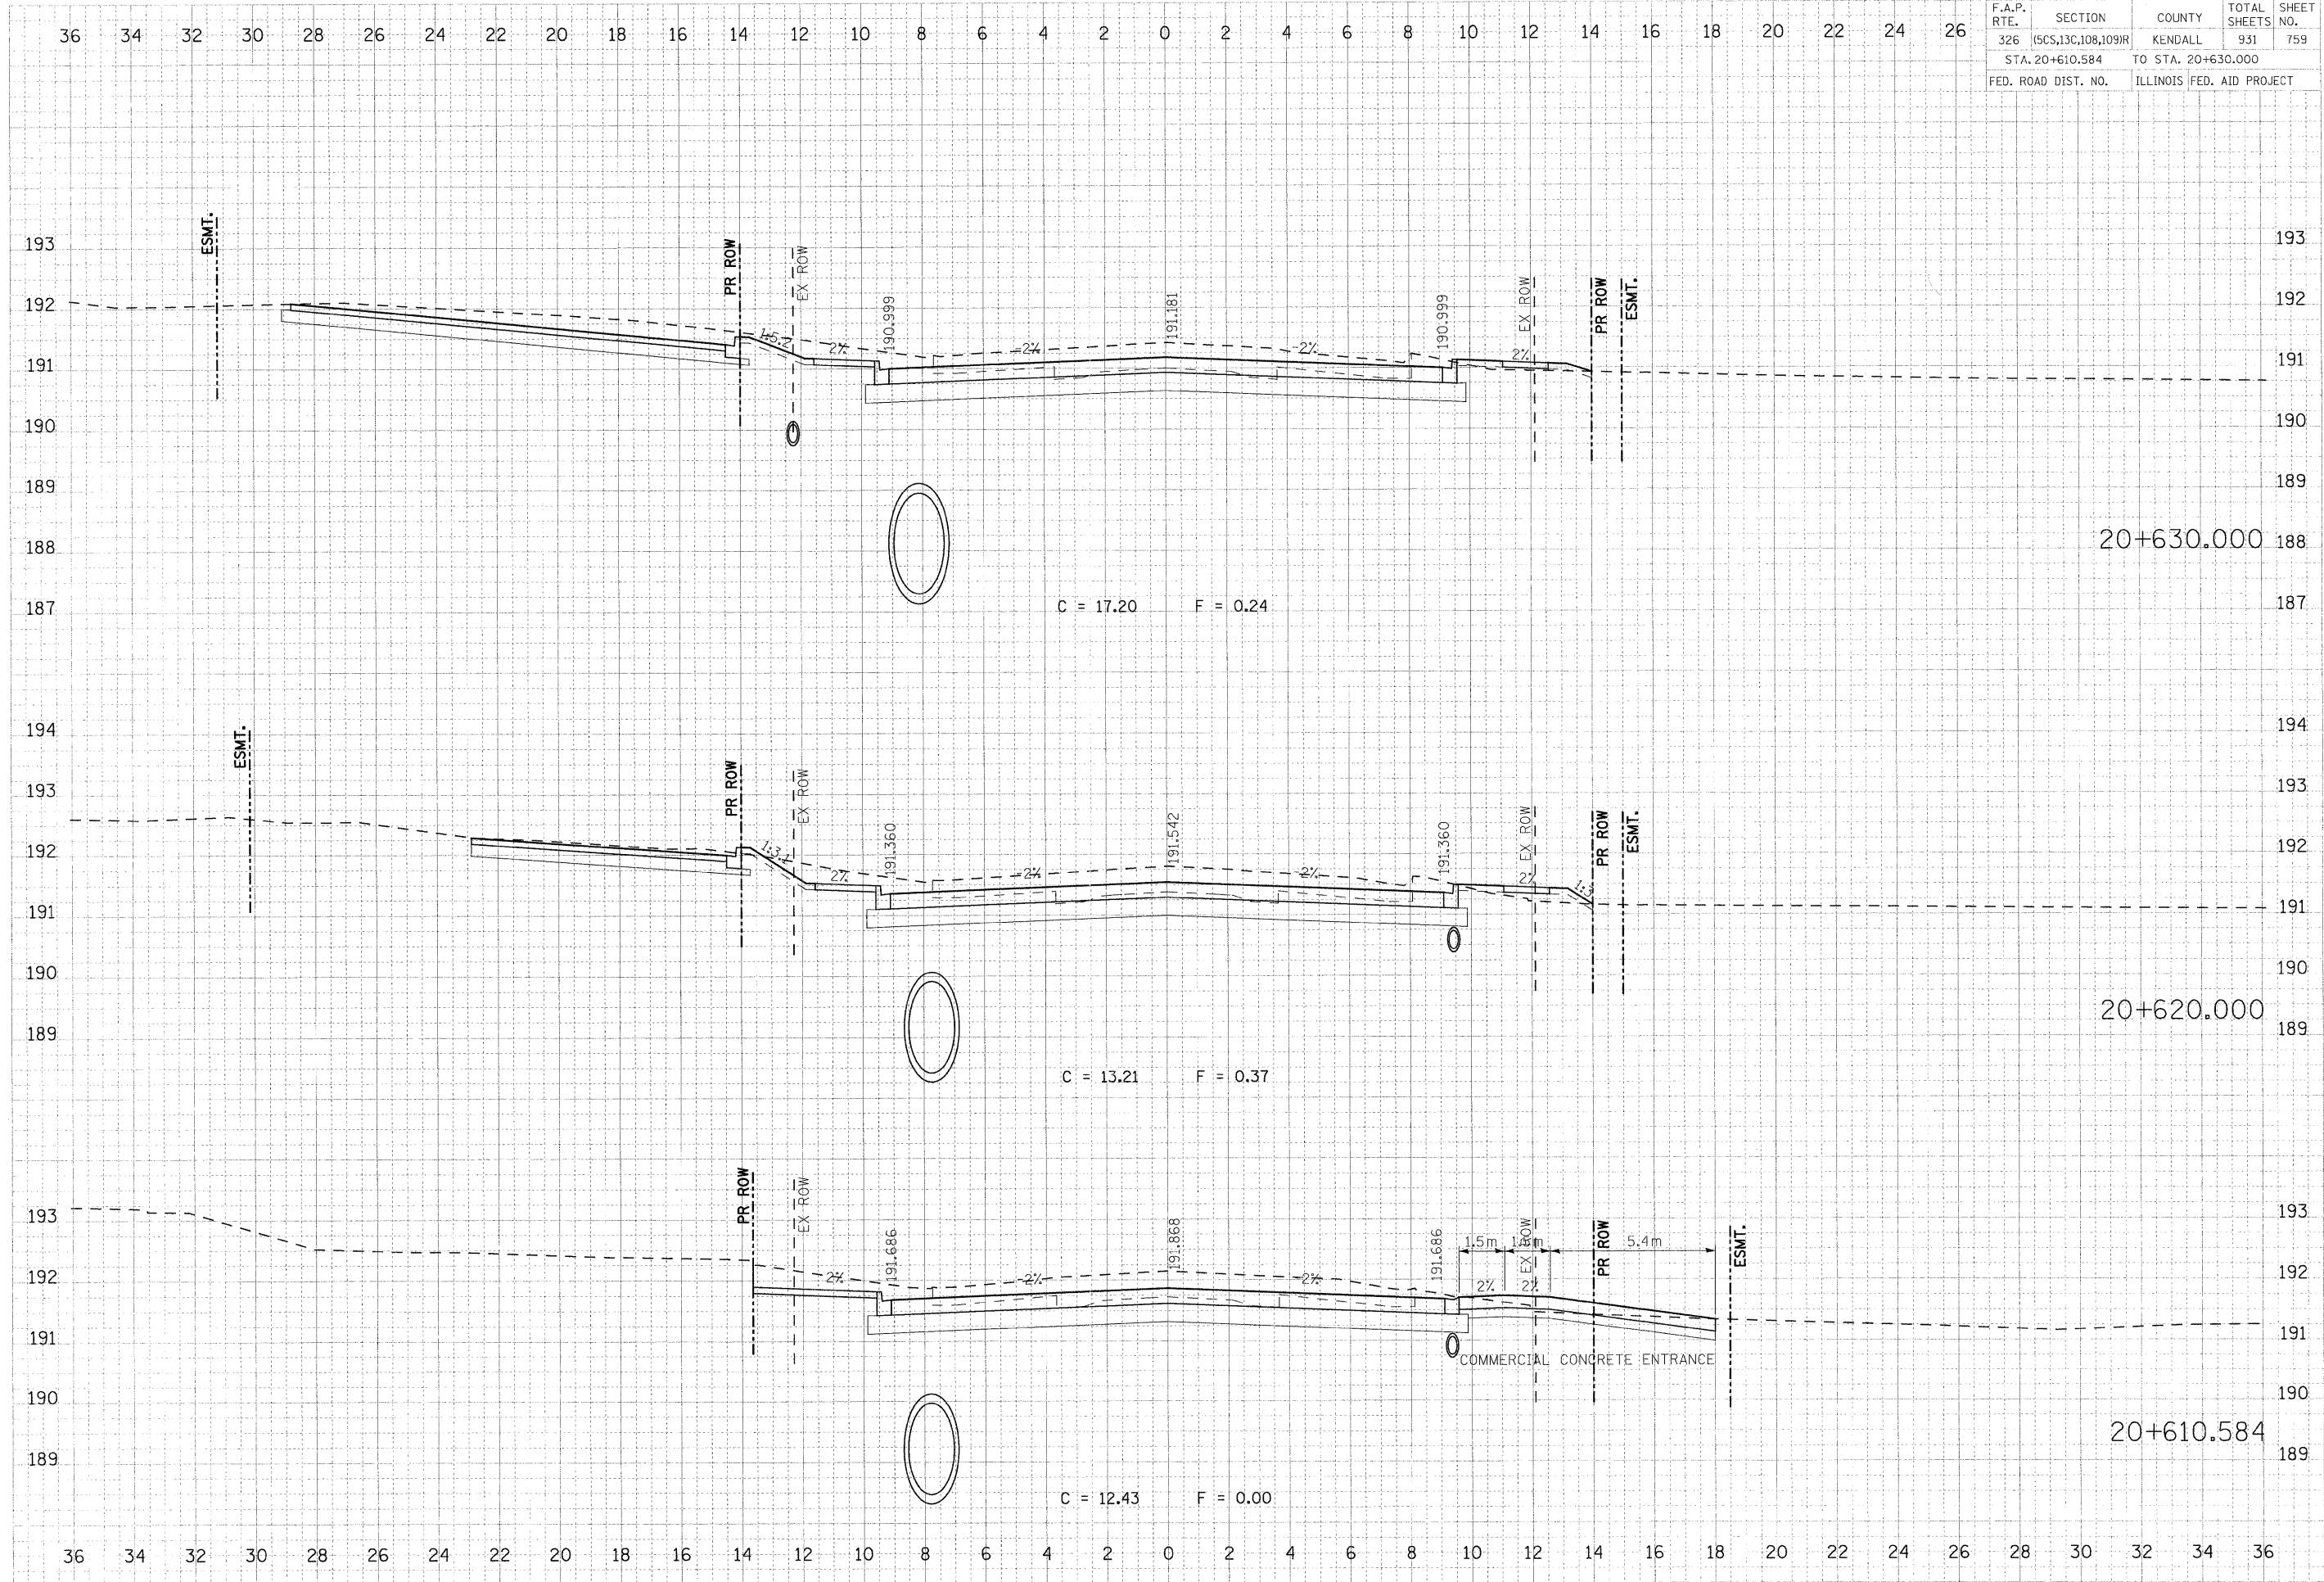

FILE	DATE	BY
DESIGNED		
SURVEY		
NOTED		
BOOK		
AREA		
NO.		

ORIGINAL	DATE	BY
DESIGNED		
SURVEY		
NOTED		
BOOK		
AREA		
NO.		

PLOT DATE = 07/26/2011
 FILE NAME = 692-72X3
 PLOT SCALE = 0.10000 m / MM.
 USER NAME = USERDESCR