


F.A.P. RTE.	SECTION	COUNTY	TOTAL SHEETS	SHEET NO.
326	(5C5,13C,108,109)R	KENDALL	931	761
STA. 20+658.204		TO STA. 20+660.000		
FED. ROAD DIST. NO.		ILLINOIS FED. AID PROJECT		

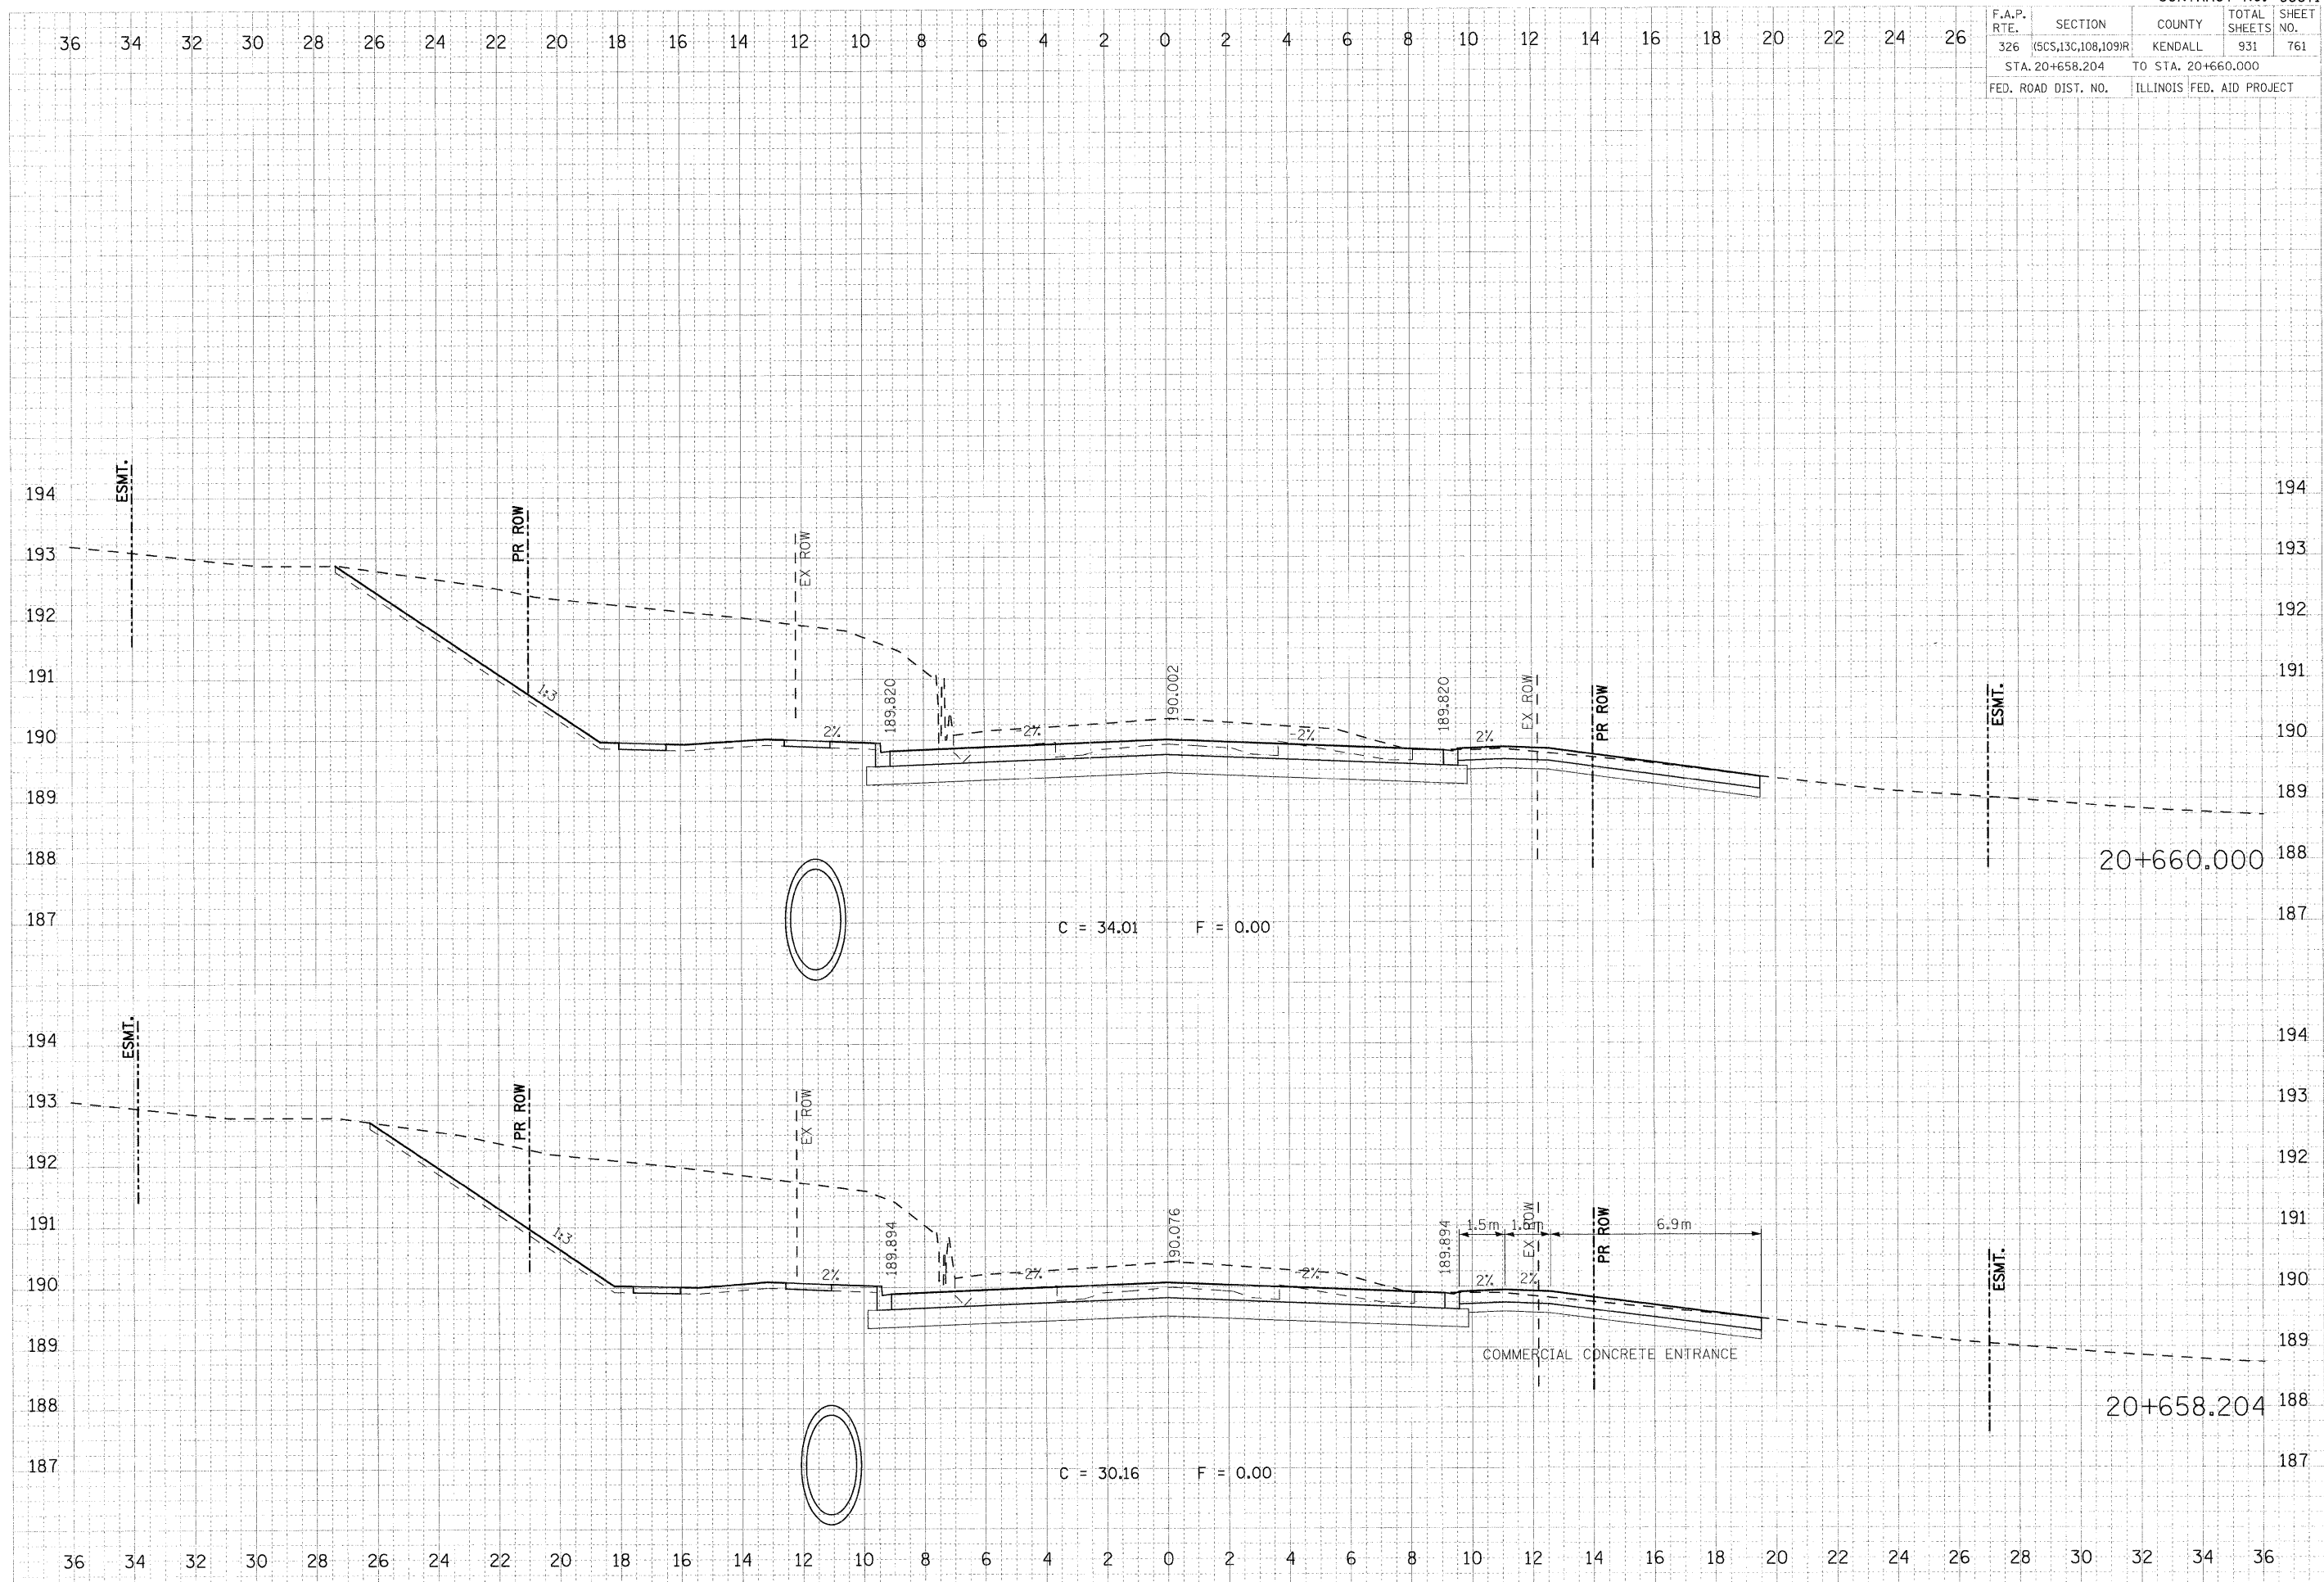

FINAL	SUBMITTED	DATE
SUPP'Y	DATE	
NOTE BOOK	TEMP. DATE	
PROJECT NUMBER		

ORIGINAL	DATE
SURVEY	
NOTE BOOK	TEMP. DATE
PROJECT NUMBER	

PLOT DATE = 07/26/2011
 FILE NAME = 64372626.dwg
 PLOT SCALE = 0.1000 / MM
 USER NAME = USERDESCR