


|                     |                    |                           |              |           |
|---------------------|--------------------|---------------------------|--------------|-----------|
| F.A.P. RTE.         | SECTION            | COUNTY                    | TOTAL SHEETS | SHEET NO. |
| 326                 | (SCS,13C,108,109)R | KENDALL                   | 931          | 768       |
| STA. 20+730.000     |                    | TO STA. 20+730.000        |              |           |
| FED. ROAD DIST. NO. |                    | ILLINOIS FED. AID PROJECT |              |           |

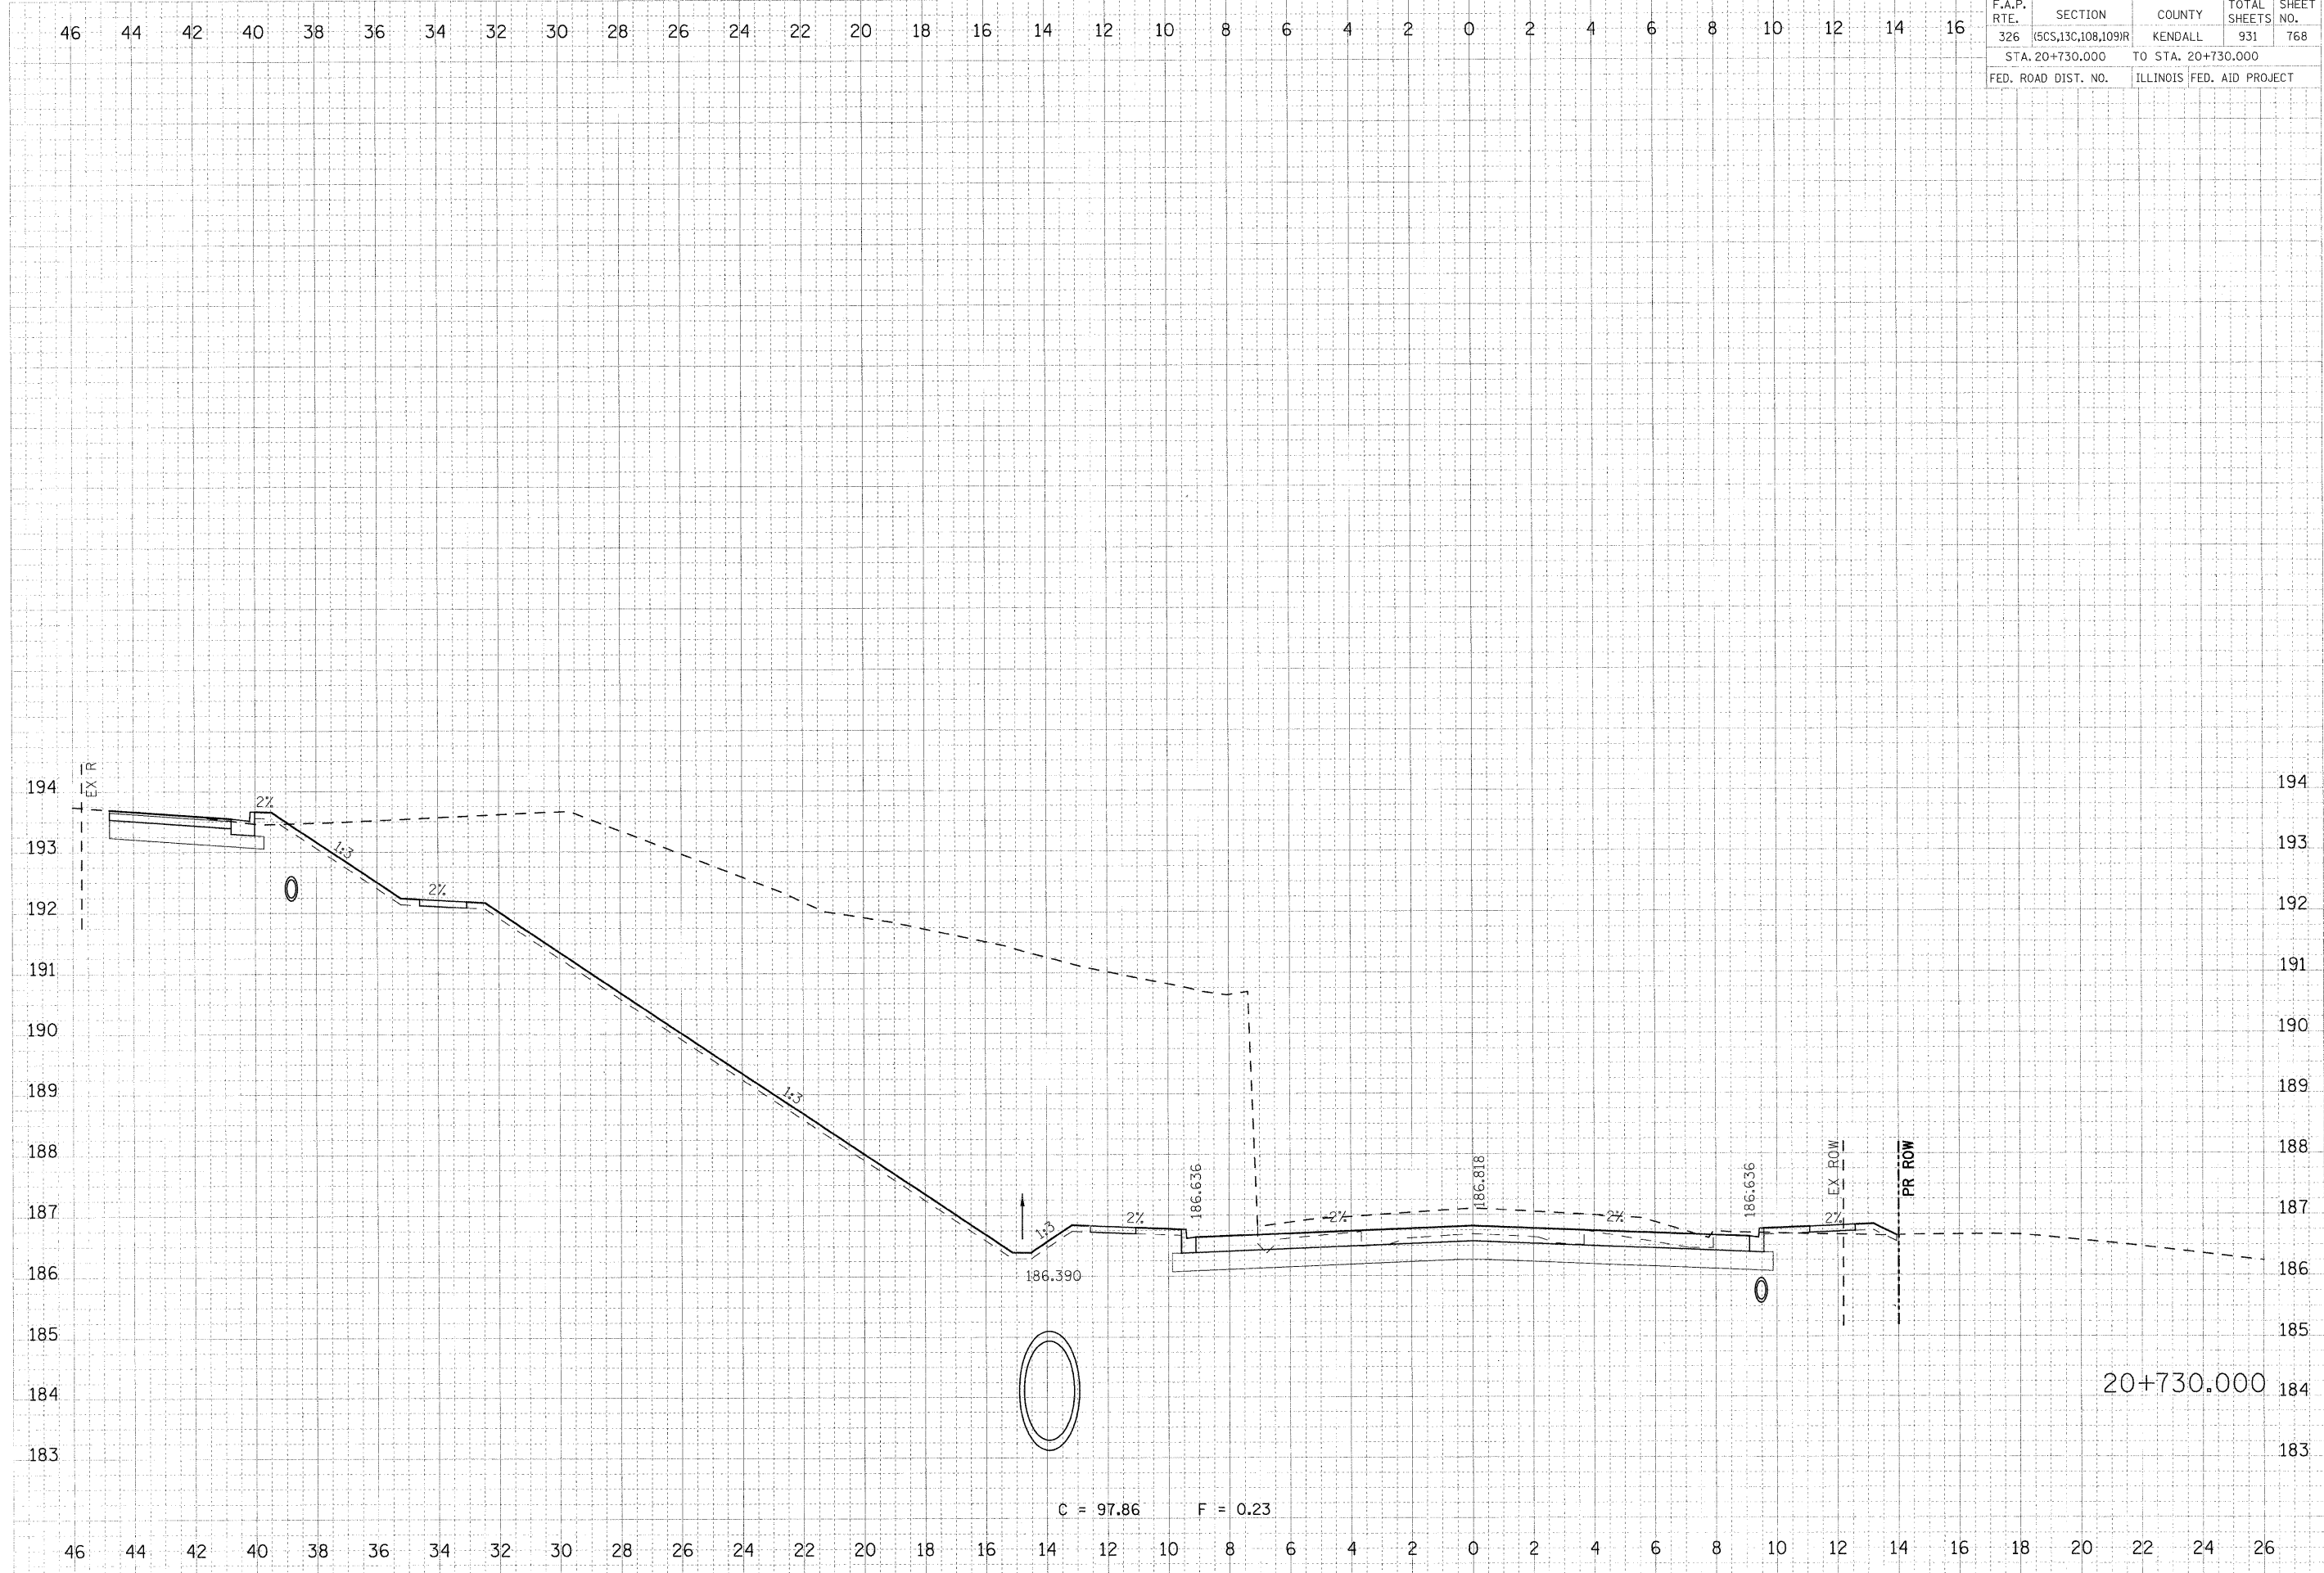

ORIGINAL SURVEY  
 DATE: \_\_\_\_\_  
 BY: \_\_\_\_\_  
 PLOTTED SURVEY  
 DATE: \_\_\_\_\_  
 BY: \_\_\_\_\_  
 PLOT SCALE: 1"=40'  
 USER NAME: USERDESCR\_

ORIGINAL SURVEY  
 DATE: \_\_\_\_\_  
 BY: \_\_\_\_\_  
 PLOTTED SURVEY  
 DATE: \_\_\_\_\_  
 BY: \_\_\_\_\_  
 PLOT SCALE: 1"=40'  
 USER NAME: USERDESCR\_

PLOT DATE = 07/26/2011  
 PLOT SCALE = 1"=40'  
 PLOT SCALE = 1"=40'  
 USER NAME = USERDESCR\_