


F.A.P. RTE.	SECTION	COUNTY	TOTAL SHEETS	SHEET NO.
326	5CS,13C,108,109R	KENDALL	931	771
STA. 20+755.888		TO STA. 20+755.888		
FED. ROAD DIST. NO.		ILLINOIS FED. AID PROJECT		

DATE	BY	REVISION

DATE	BY	REVISION

PLOT DATE = 07/26/2001
 FILE NAME = 20+755.888.dgn
 PLOT SCALE = 8.0000 MM.
 USER NAME = USERDESCR_

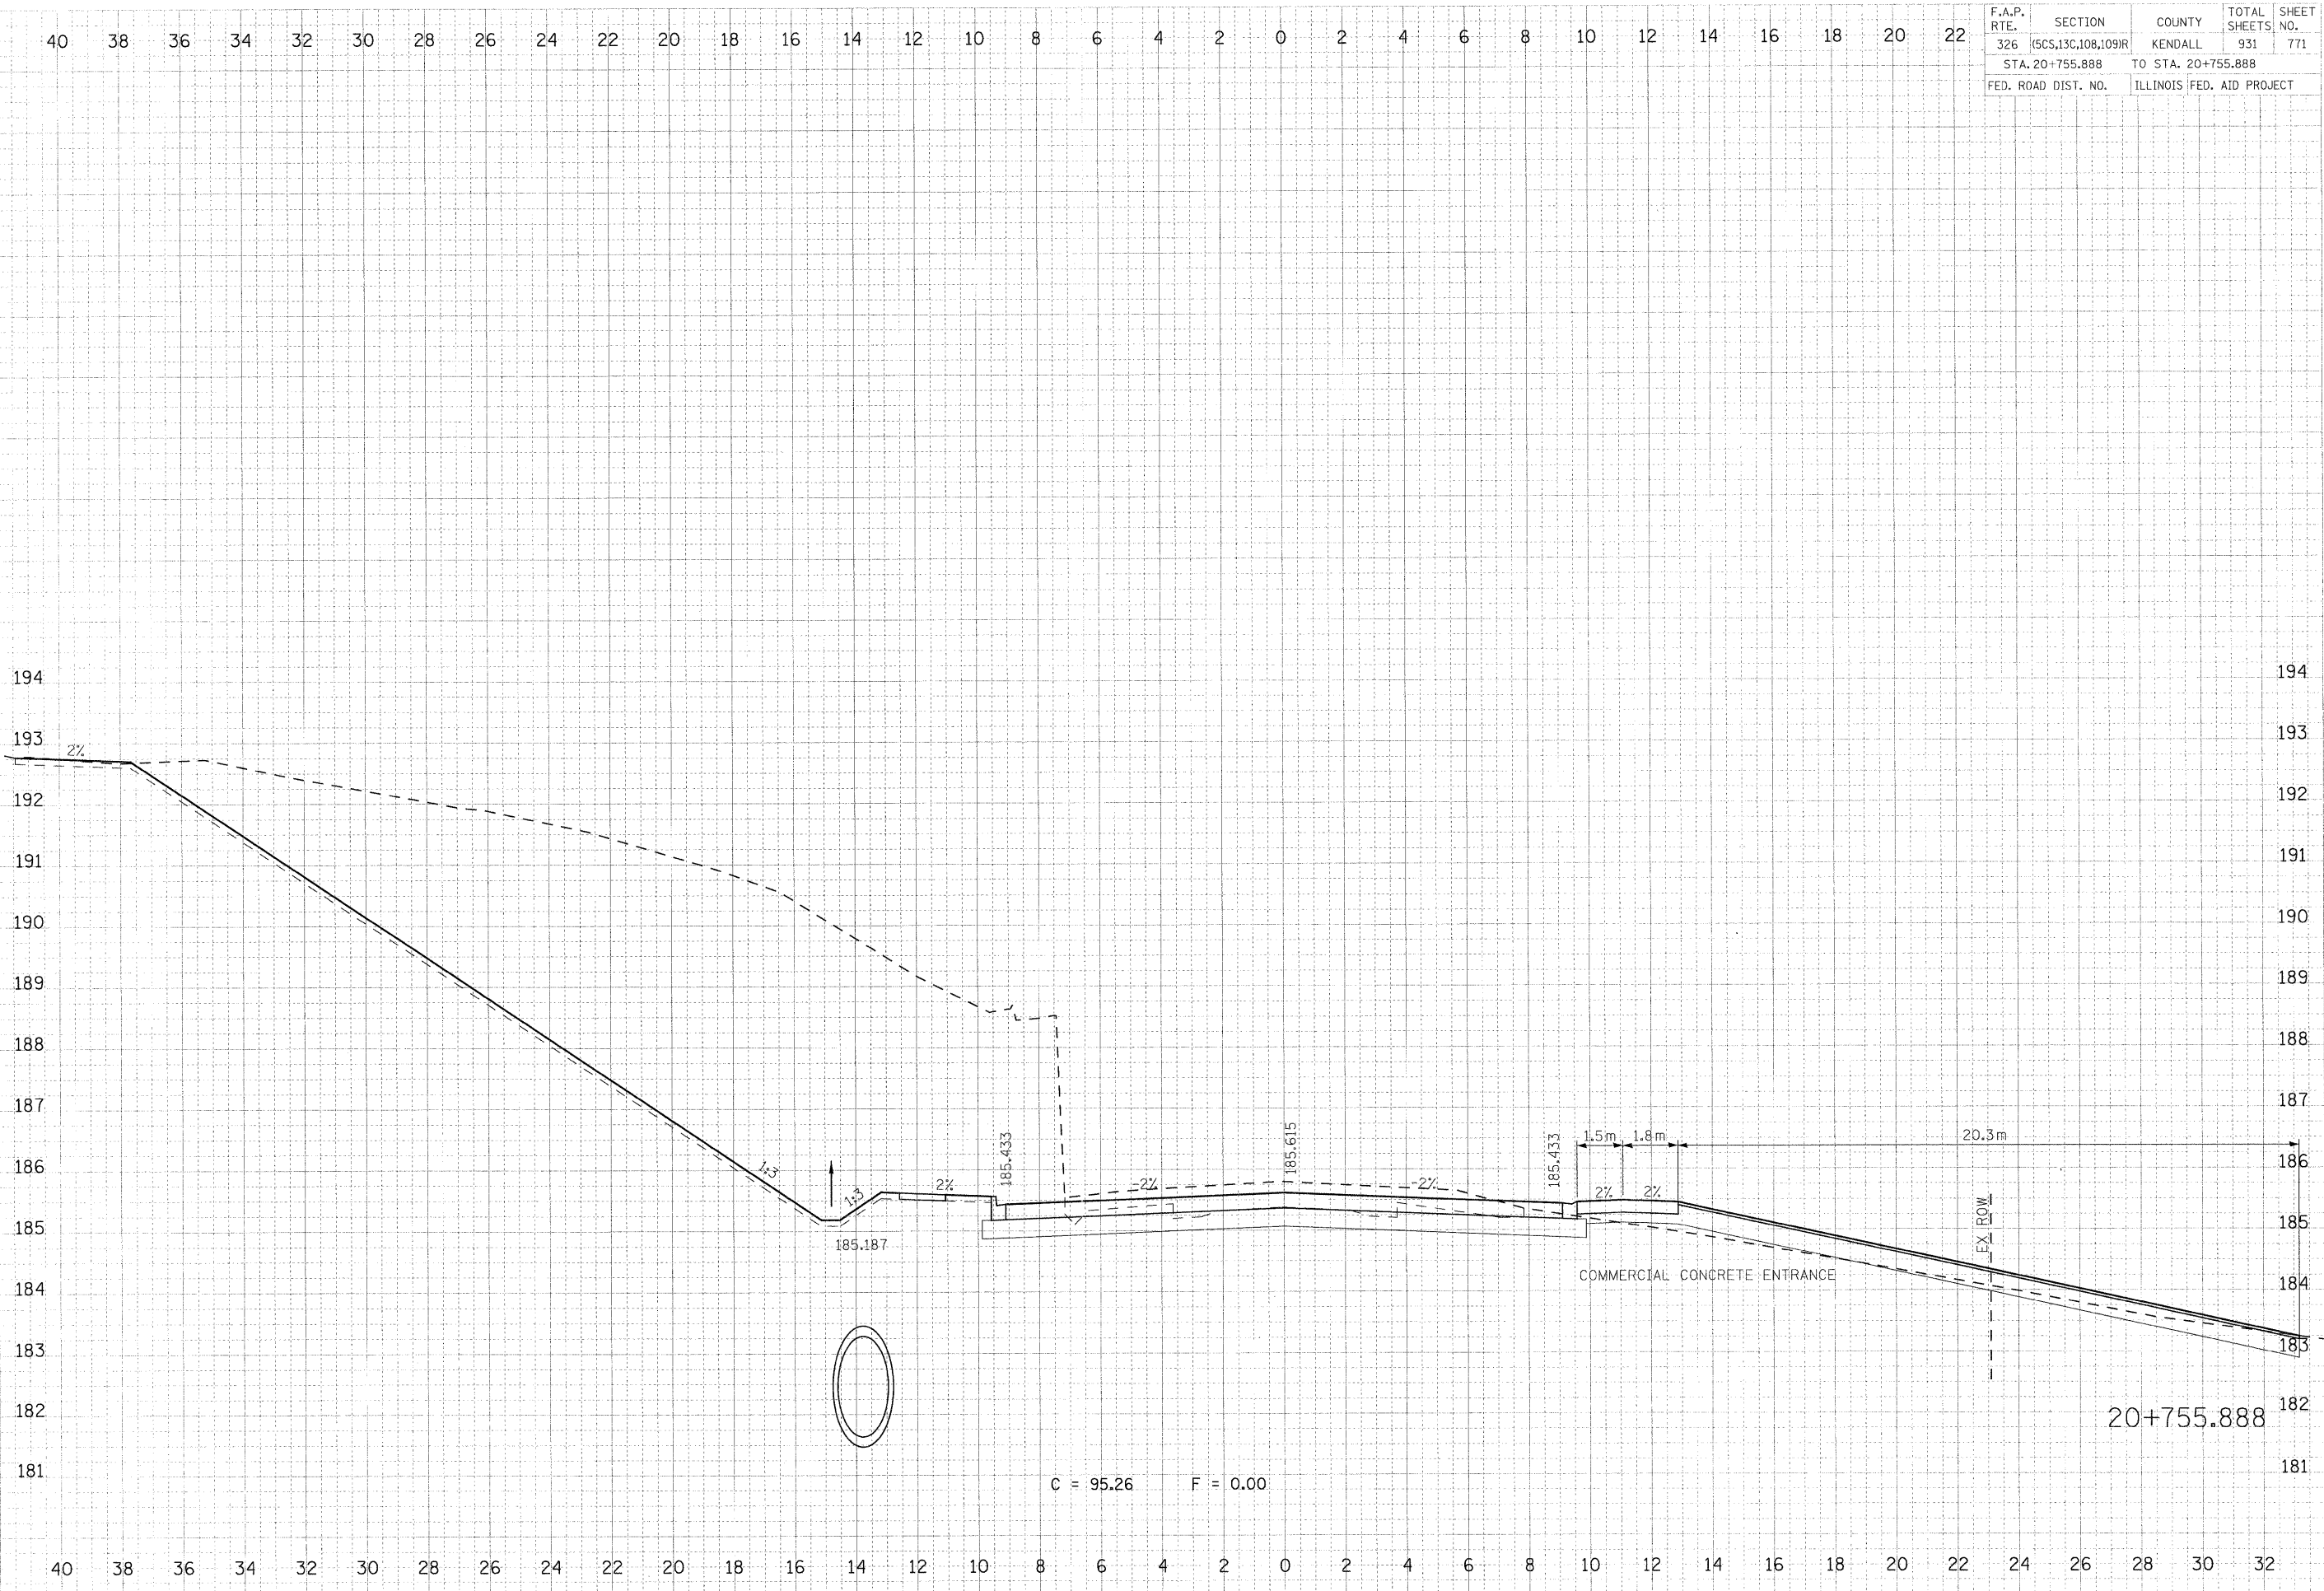

C = 95.26 F = 0.00