


F.A.P. RTE.	SECTION	COUNTY	TOTAL SHEETS	SHEET NO.
326	5CS,13C,108,109R	KENDALL	931	774
STA. 20+780.000		TO STA. 20+780.000		
FED. ROAD DIST. NO.		ILLINOIS FED. AID PROJECT		

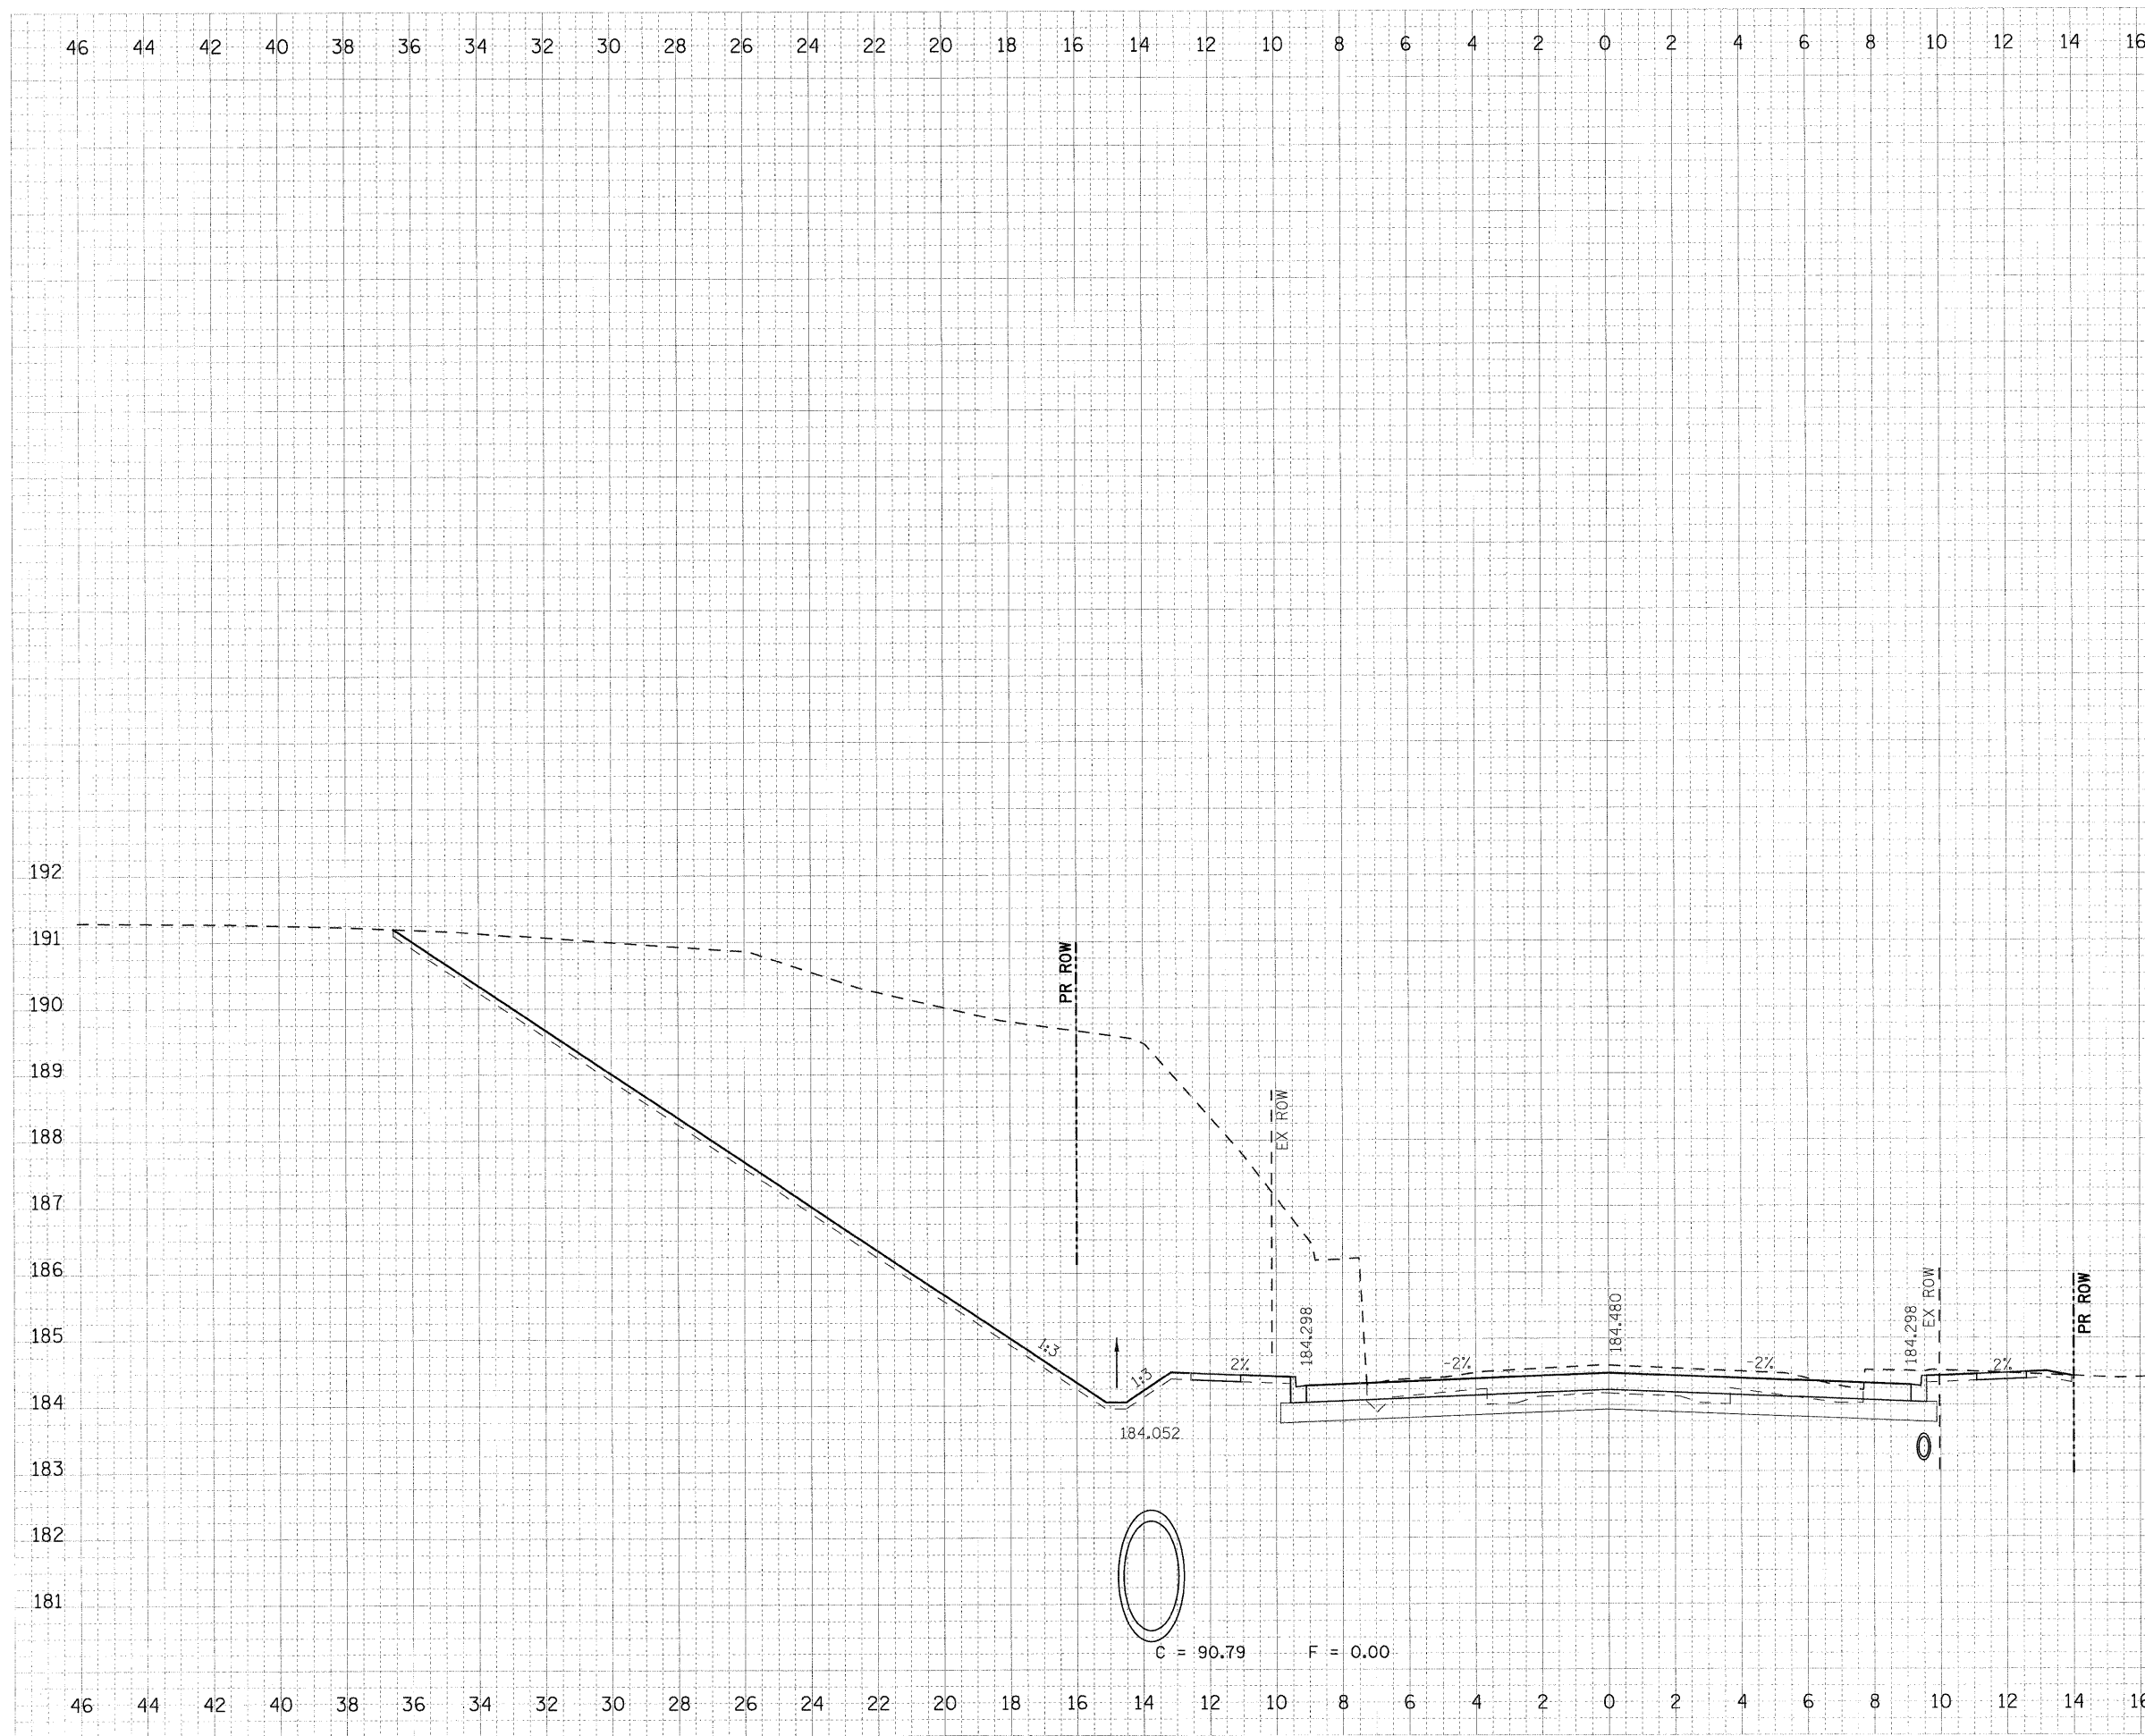

DATE	BY

FINAL SURVEY  
 DRAWING  
 NOTE BOOK  
 AREAS  
 CHECKED

DATE	BY

ORIGINAL SURVEY  
 NOTE BOOK  
 AREAS  
 CHECKED

PLOT DATE = 07/28/2011  
 PLOT NAME = 20+780.000.dgn  
 PLOT SCALE = 8.0000 MM.  
 USER NAME = JUSERDESCR