


F.A.P. RTE.	SECTION	COUNTY	TOTAL SHEETS	SHEET NO.
326	(5CS,13C,108,109)R	KENDALL	931	780
STA. 20+920.000		TO STA. 20+940.000		
FED. ROAD DIST. NO.		ILLINOIS FED. AID PROJECT		

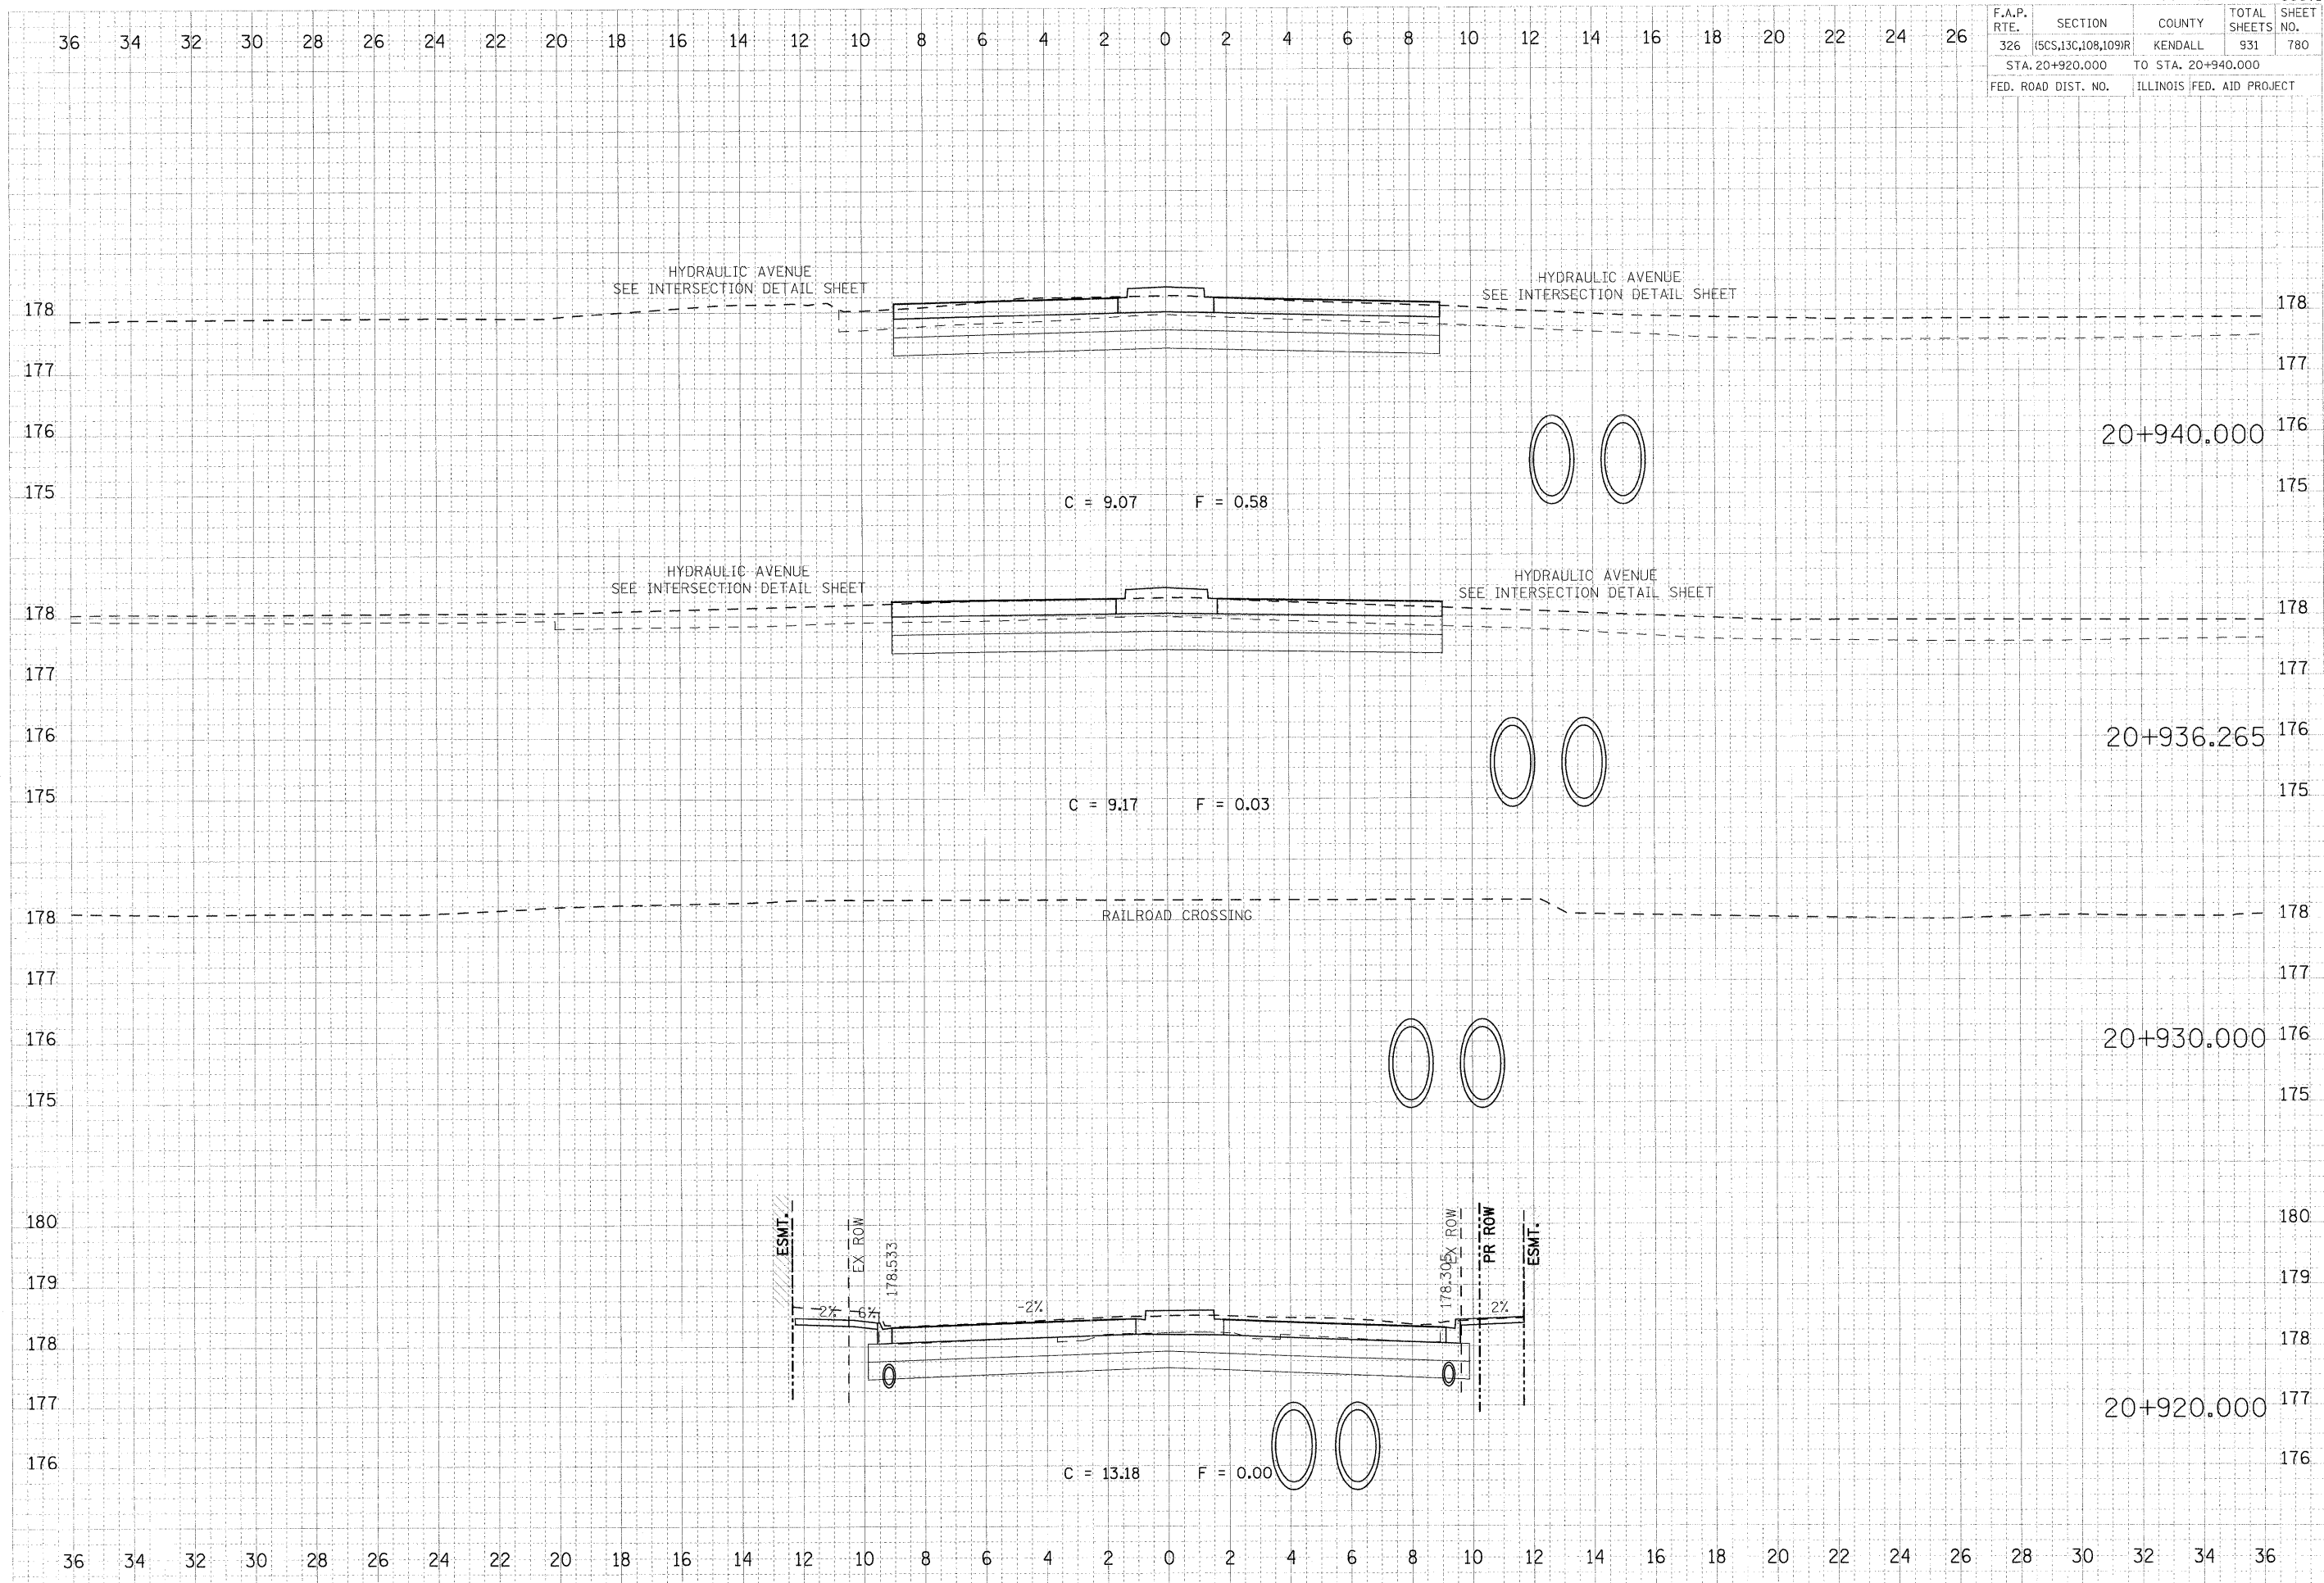

FINAL	DATE
SURVEYED	
PLOTTED	
TEMPLATE	
AREAS	
PROS. CHECKED	

ORIGINAL	DATE
SURVEY	
NOTE BOOK	
AREAS	
PROS. CHECKED	

PLOT DATE = 07/26/2011
 FILE NAME = 699782XS.dwg
 PLOT SCALE = 0.10000 in / MM
 USER NAME = USERRESCL