


F.A.P. RTE.	SECTION	COUNTY	TOTAL SHEETS	SHEET NO.
326	(SCS,13C,108,109)R	KENDALL	931	781
STA. 20+950.000		TO STA. 20+980.000		
FED. ROAD DIST. NO.		ILLINOIS FED. AID PROJECT		

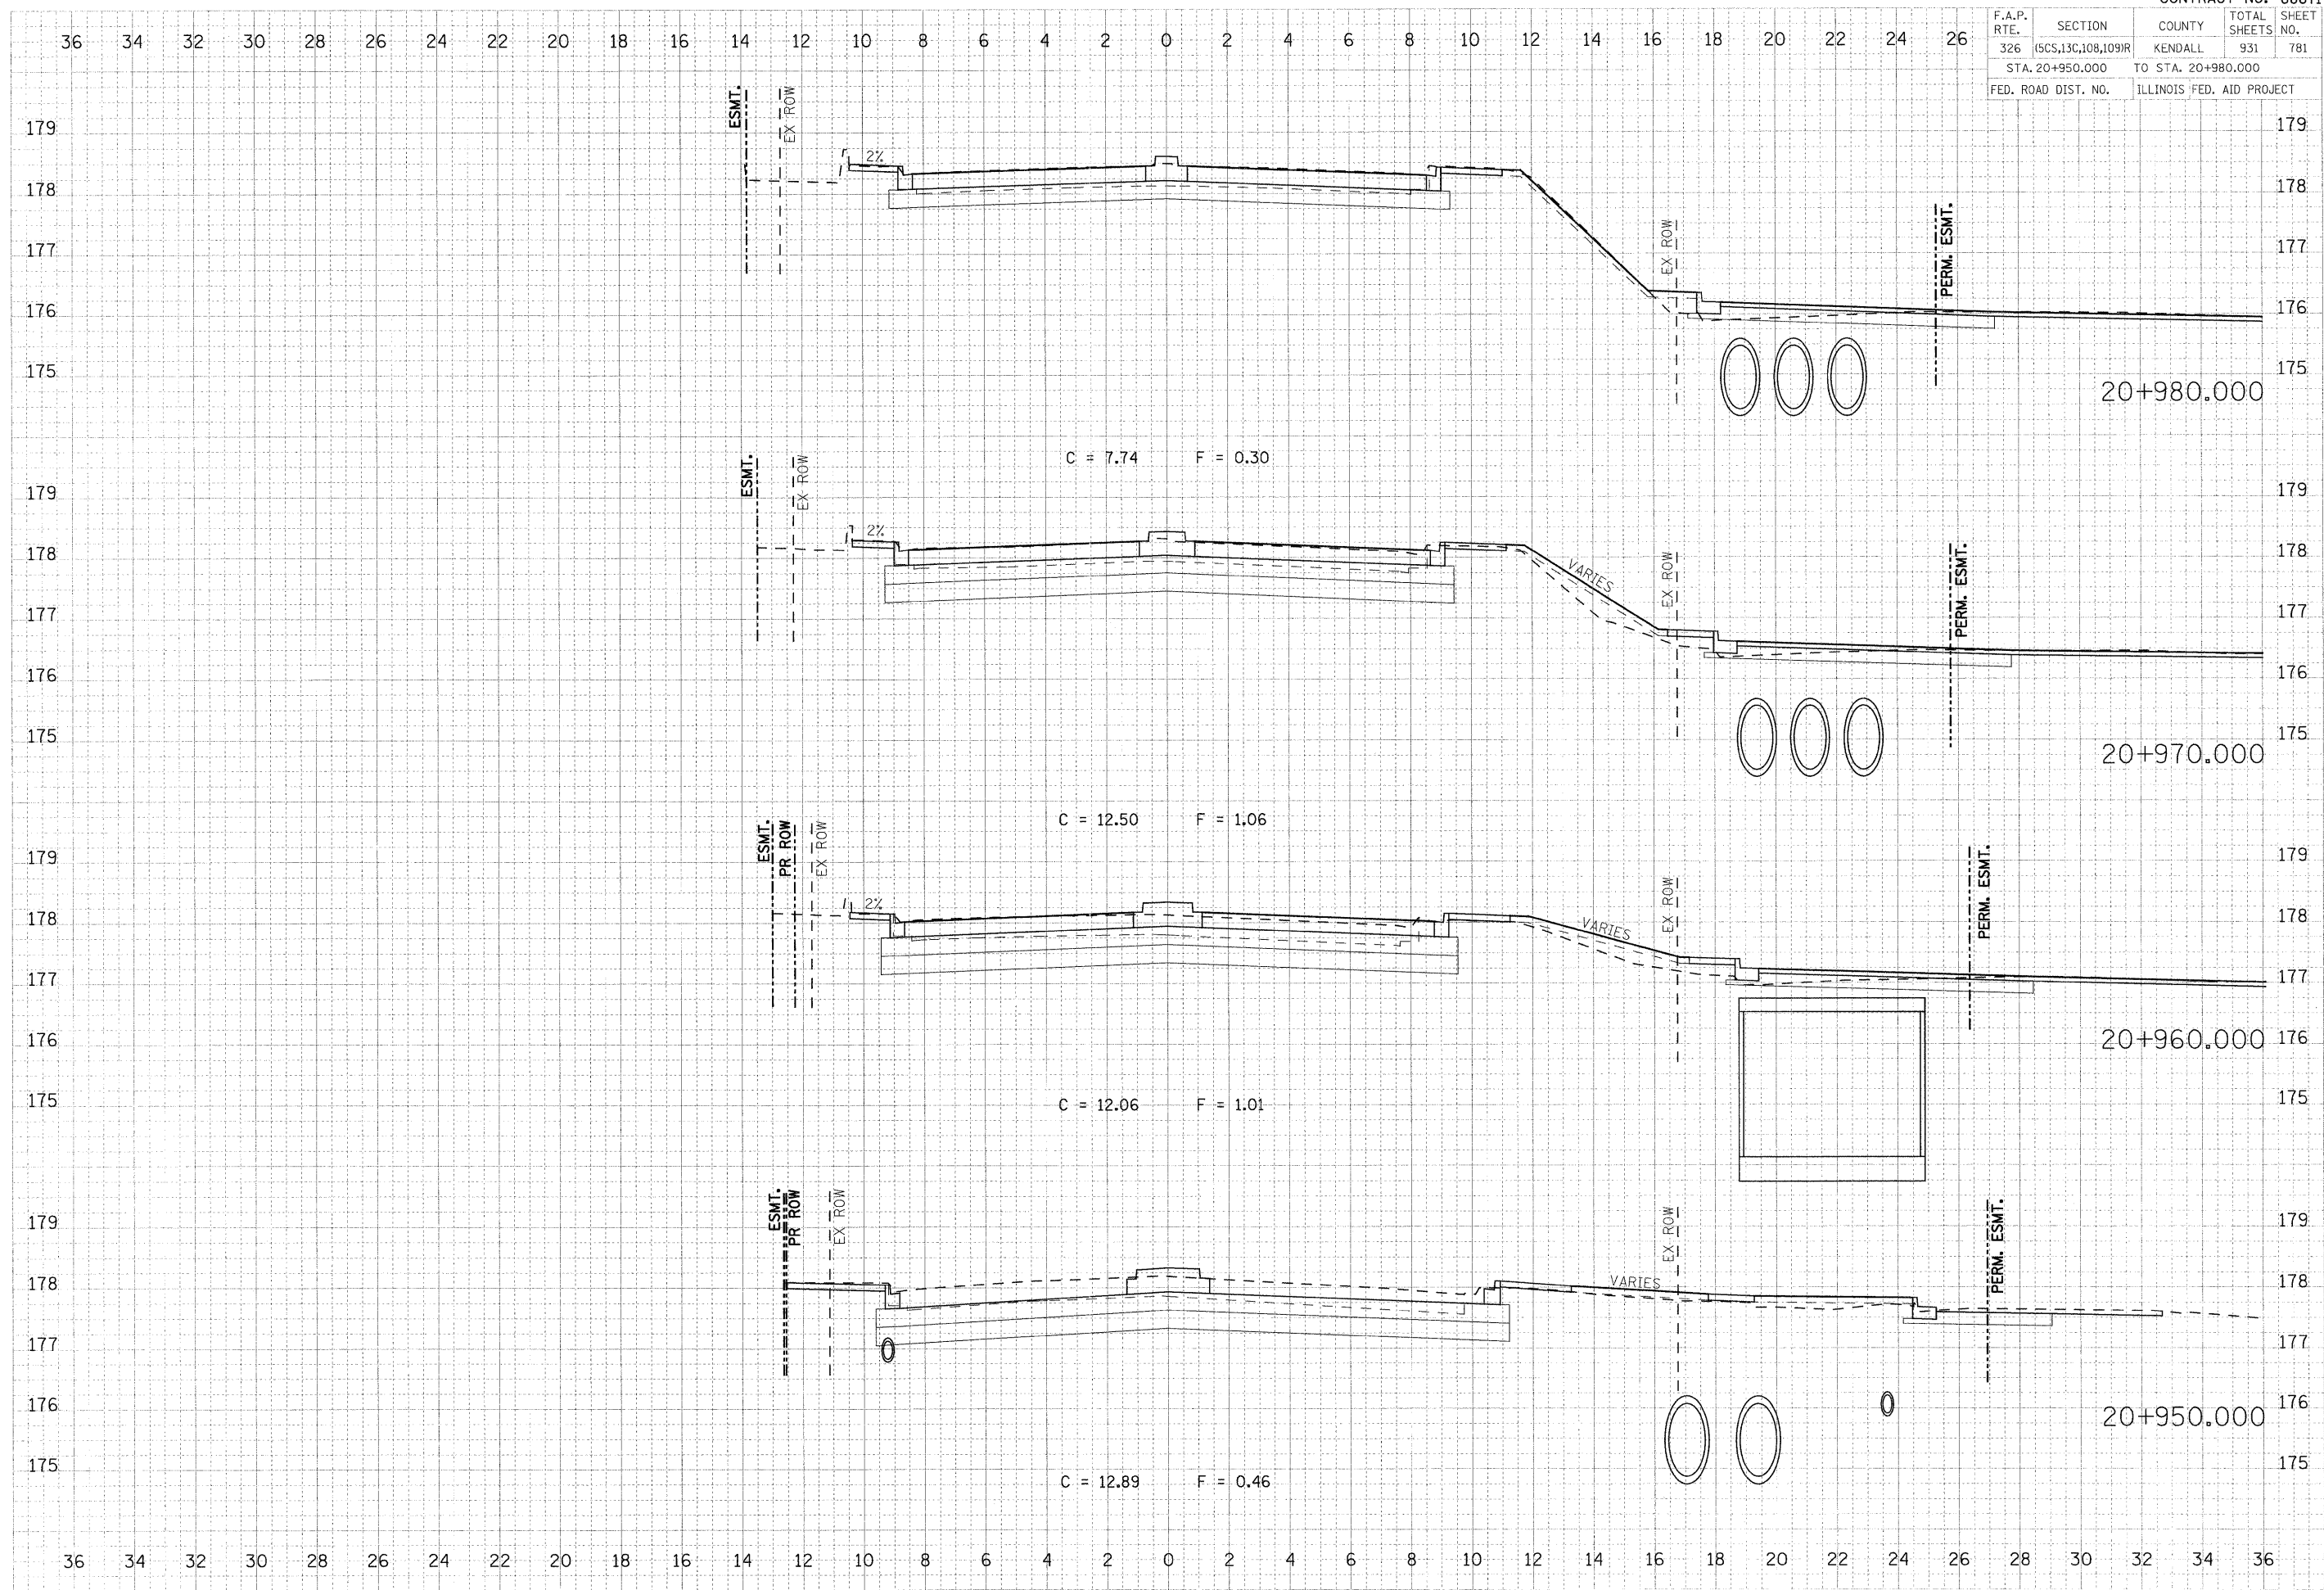

FINAL SURVEY	DATE
NO. 1	

ORIGINAL SURVEY	DATE
NO. 1	

PLOT DATE = 07/26/2011
 FILE NAME = 69372265.dwg
 PLOT SCALE = 0.1000 / MM
 USER NAME = USERDESCR