


F.A.P. RTE.	SECTION	COUNTY	TOTAL SHEETS	SHEET NO.
326	(SCS,13C,108,109)R	KENDALL	931	785
STA. 21+217.147		TO STA. 21+219.325		
FED. ROAD DIST. NO.		ILLINOIS FED. AID PROJECT		

FINAL SURVEY	BY	DATE
REVISIONS		
NO.		

ORIGINAL SURVEY	BY	DATE
REVISIONS		
NO.		

PLOT DATE = 07/26/2011  
 FILE NAME = 715130.dwg  
 PLOT SCALE = 0.10000 MM  
 USER NAME = JUSERDESCR

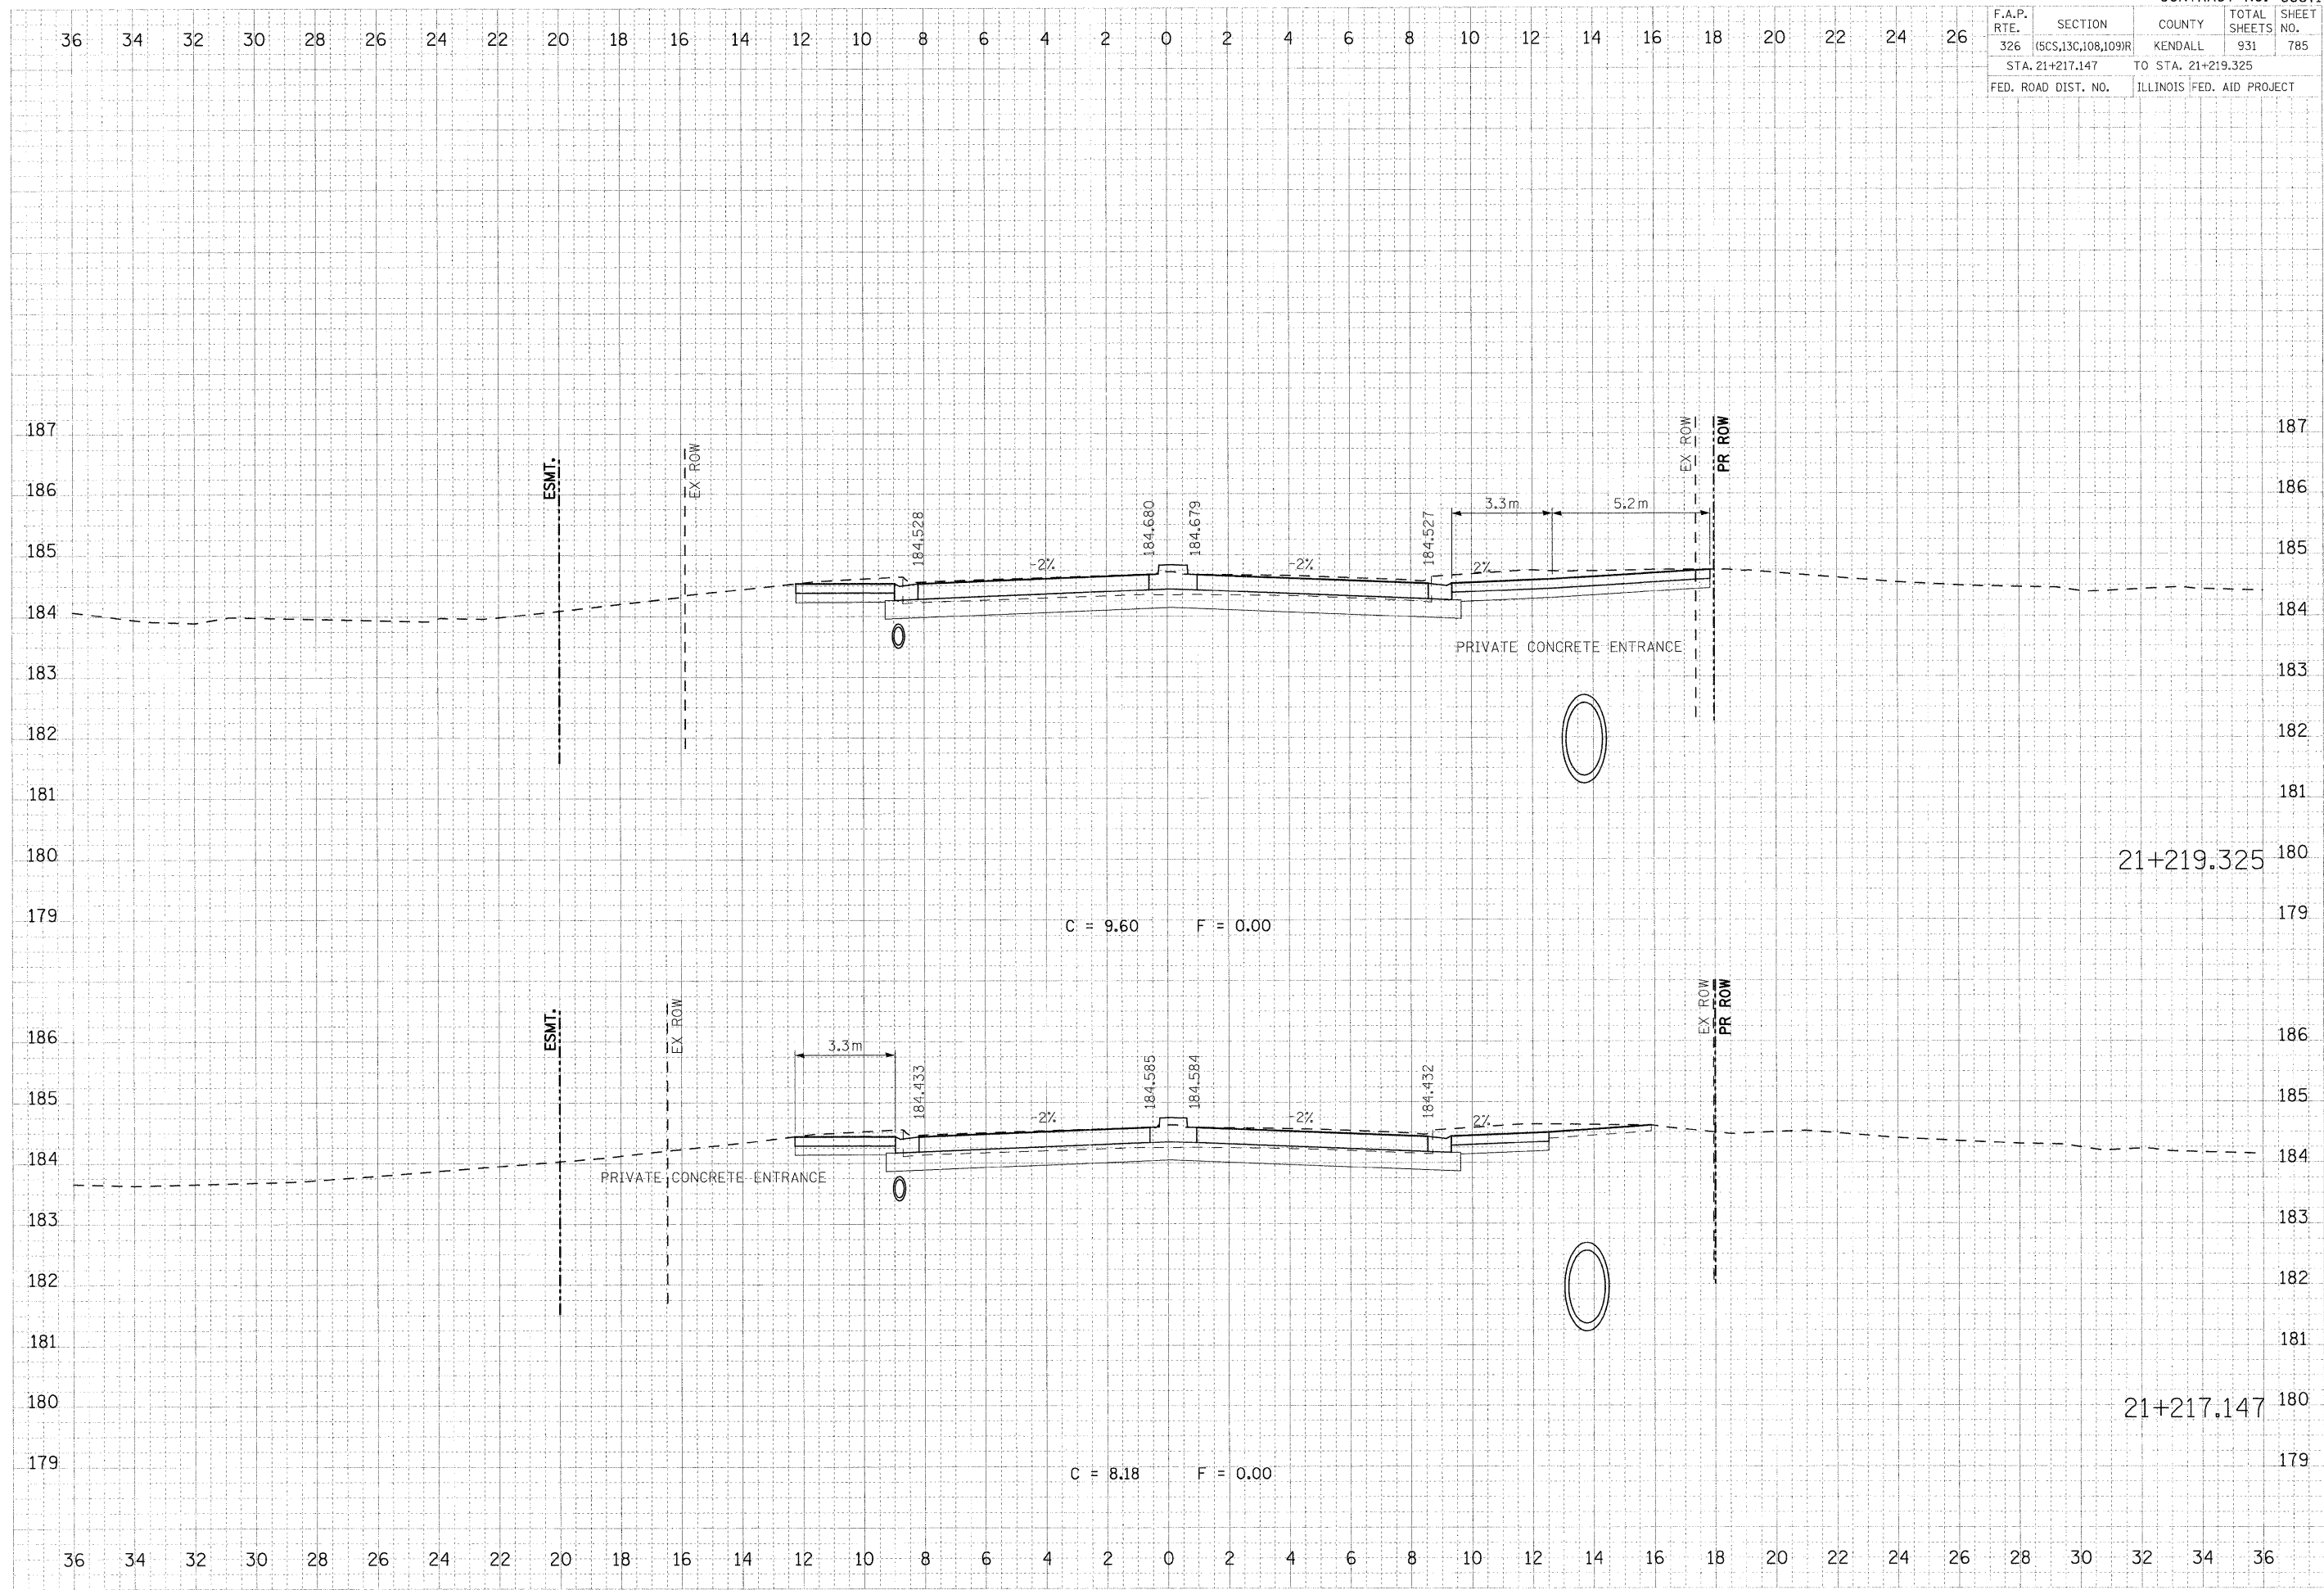

C = 9.60 F = 0.00

C = 8.18 F = 0.00

21+219.325

21+217.147