


F.A.P. RTE.	SECTION	COUNTY	TOTAL SHEETS	SHEET NO.
326	13C,108,109JR	KENDALL	931	790
STA. 21+320.000		TO STA. 21+340.000		
FED. ROAD DIST. NO.		ILLINOIS FED. AID PROJECT		

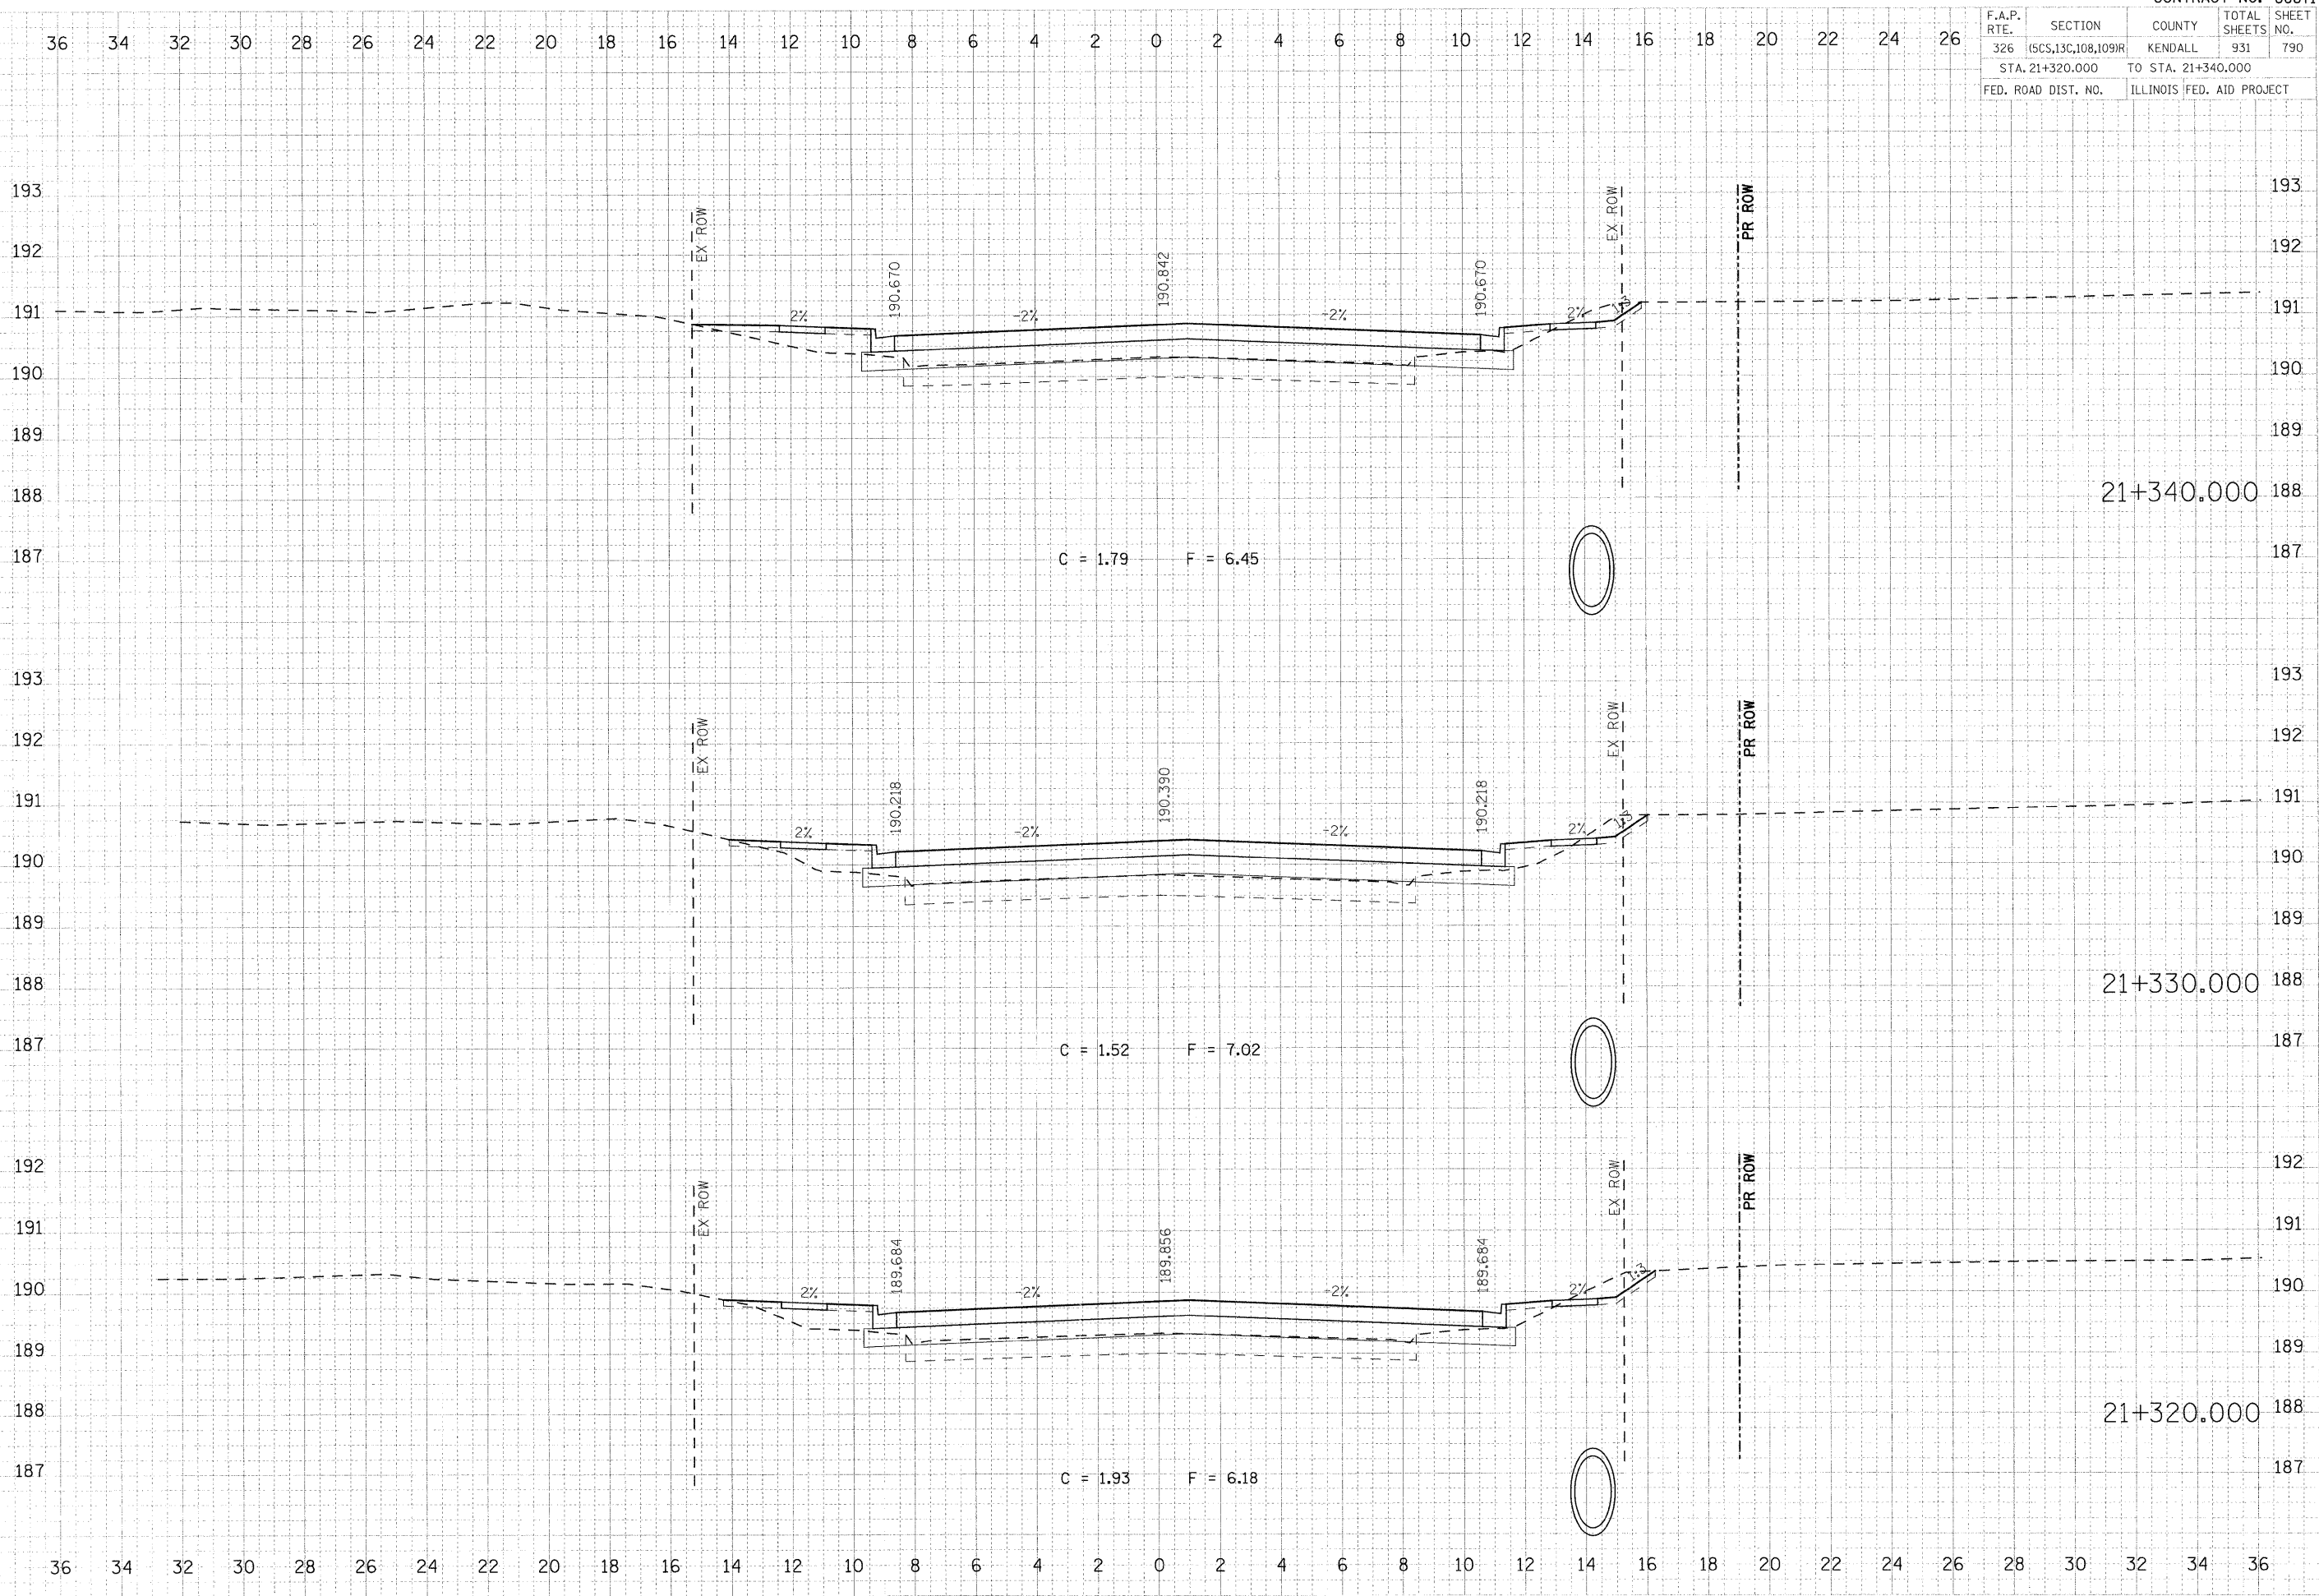

FINAL SUPPLY DATE
 ORIGINAL SUPPLY DATE
 NOTE BOOK NO.
 AREA SHEET NO.

ORIGINAL SUPPLY DATE
 ORIGINAL SUPPLY DATE
 NOTE BOOK NO.
 AREA SHEET NO.

PLOT DATE = 07/26/2011
 FILE NAME = 790326-13C-108-109JR.dgn
 PLOT SCALE = 0.1000 MM
 USER NAME = _JUSROESCR_