


F.A.P. RTE. 326	SECTION (SCS,13C,108,109)R	COUNTY KENDALL	TOTAL SHEETS 931	SHEET NO. 791
STA. 21+350.000		TO STA. 21+361.994		
FED. ROAD DIST. NO.		ILLINOIS FED. AID PROJECT		

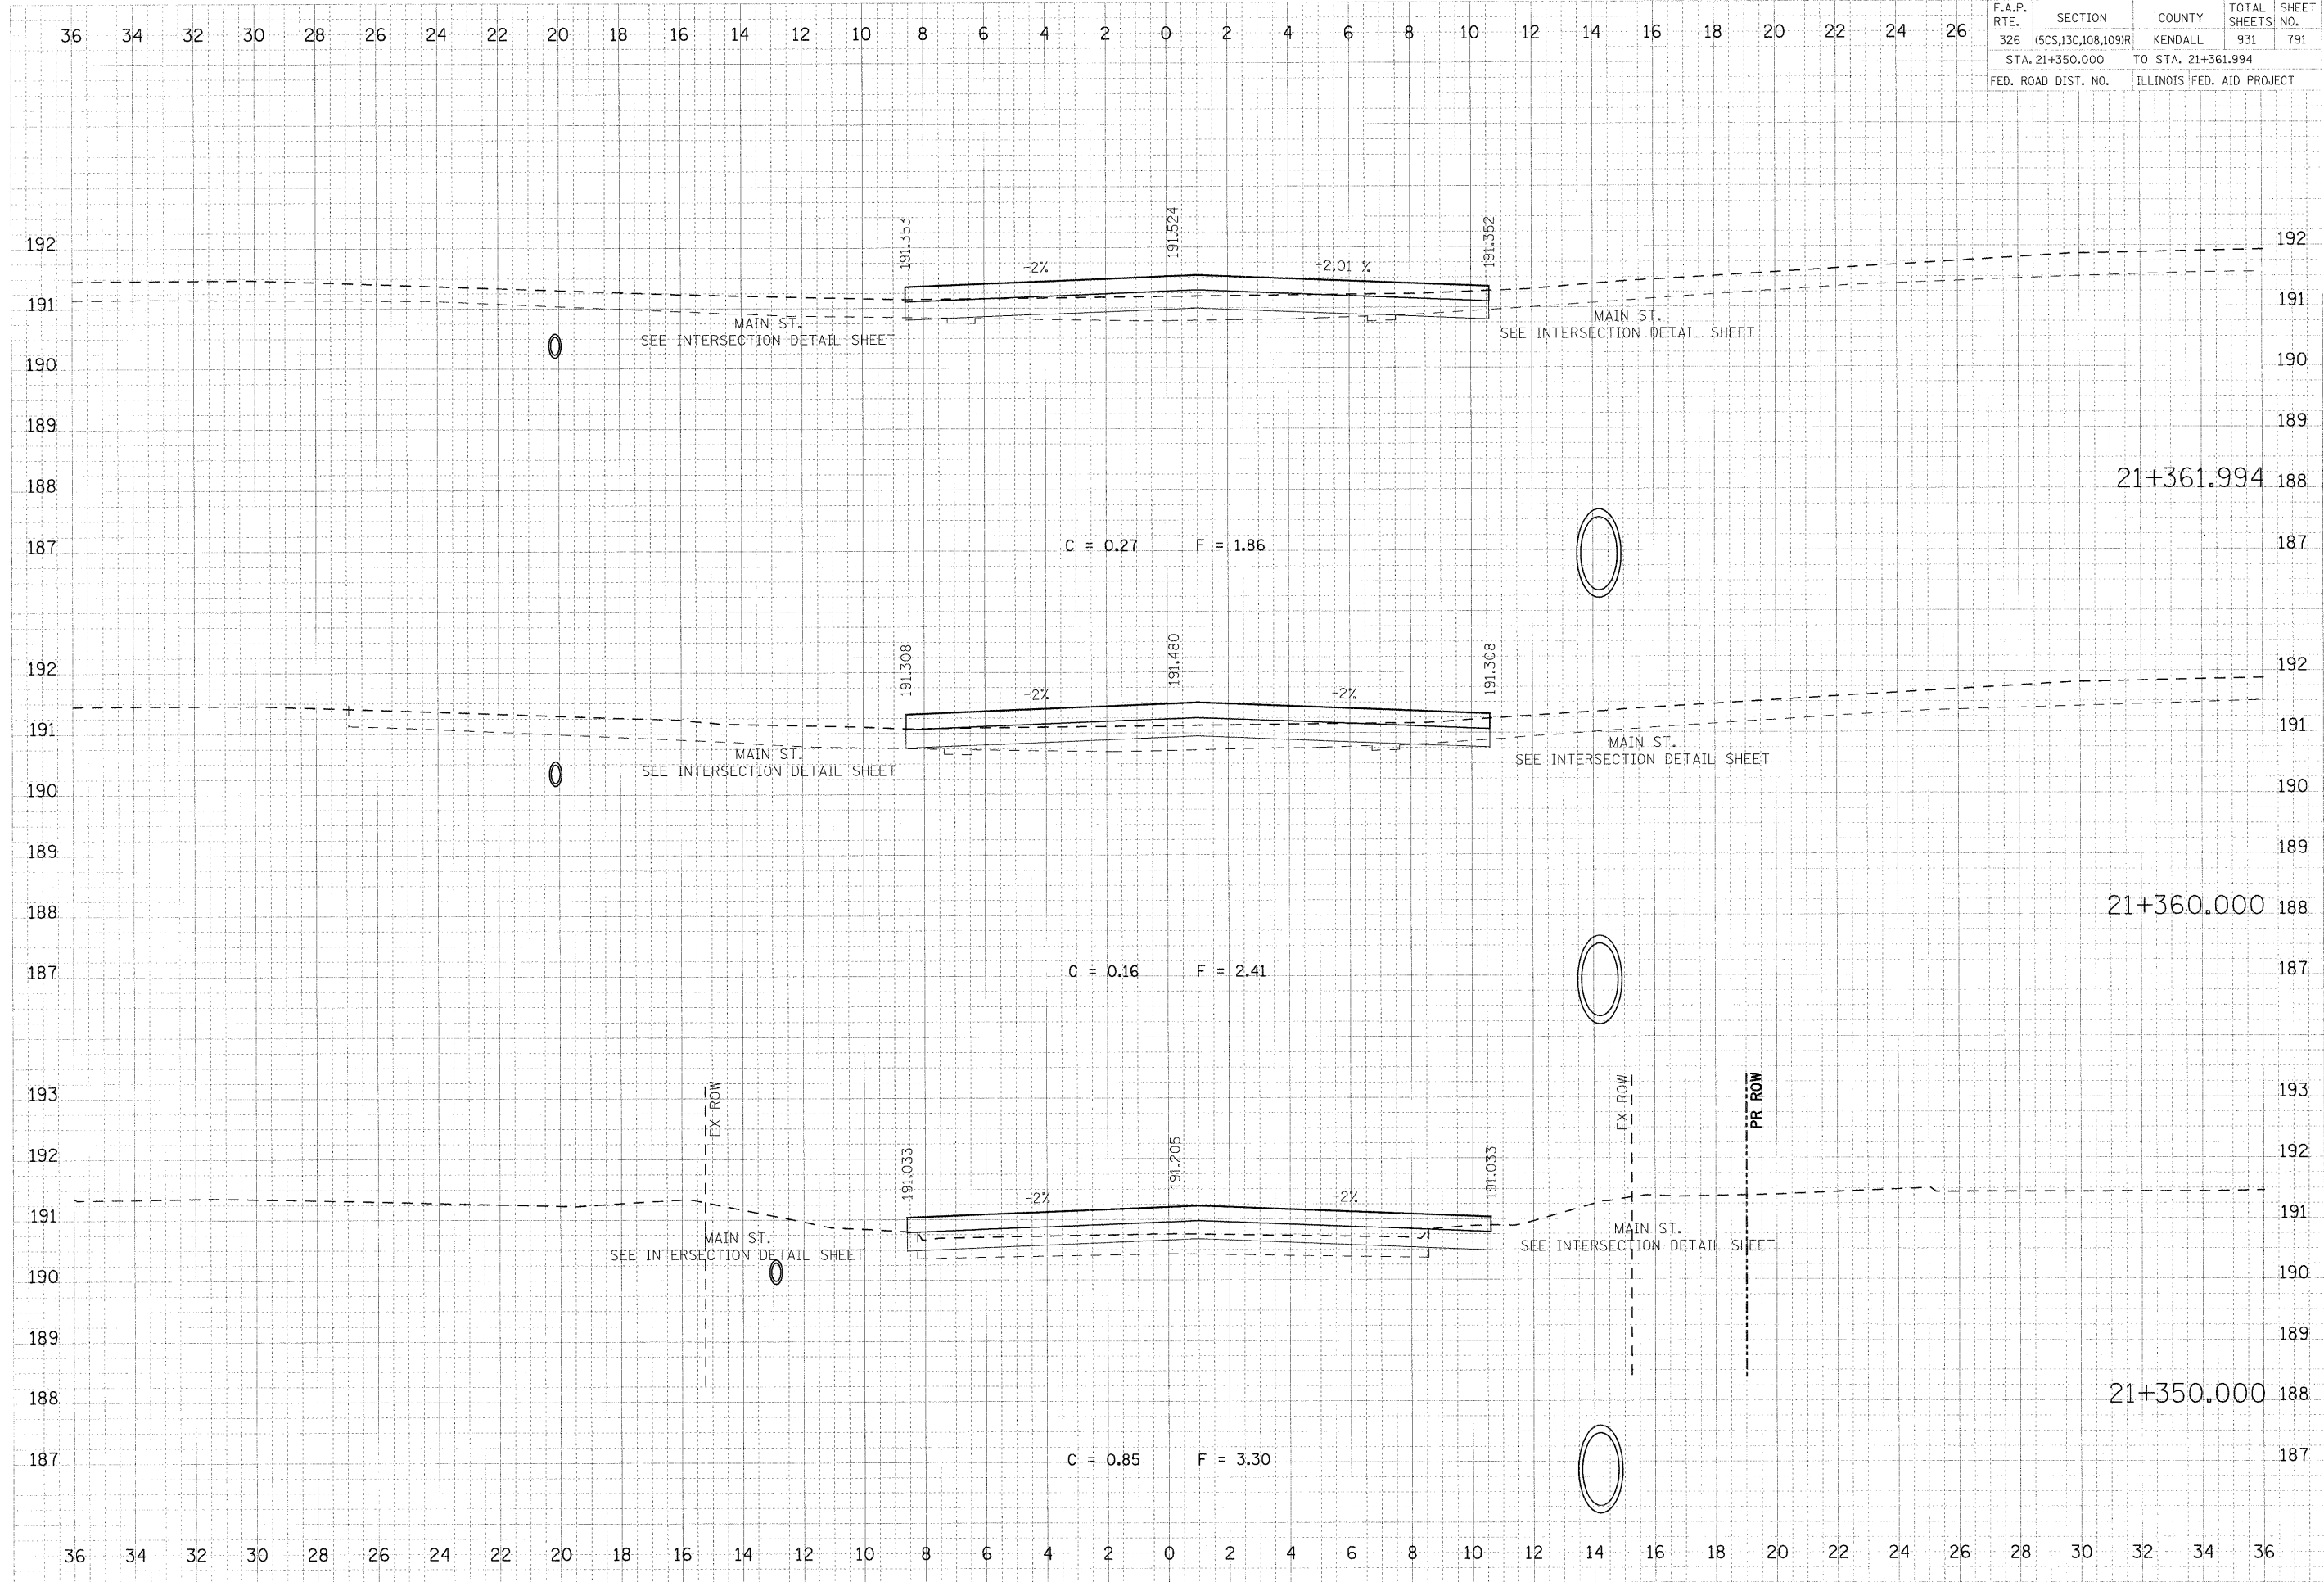

BY DATE  
 CHECKED BY DATE  
 SURVEYER'S NAME  
 PROJECT NO.  
 DATE PLOTTED  
 PLOT SCALE  
 USER NAME

BY DATE  
 CHECKED BY DATE  
 SURVEYER'S NAME  
 PROJECT NO.  
 DATE PLOTTED  
 PLOT SCALE  
 USER NAME

PLOT DATE = 07/26/2011  
 PLOT SCALE = 1/8"=1'-0"  
 USER NAME = JUSERESCR